


SECTION A-A'

FRONT ELEVATION

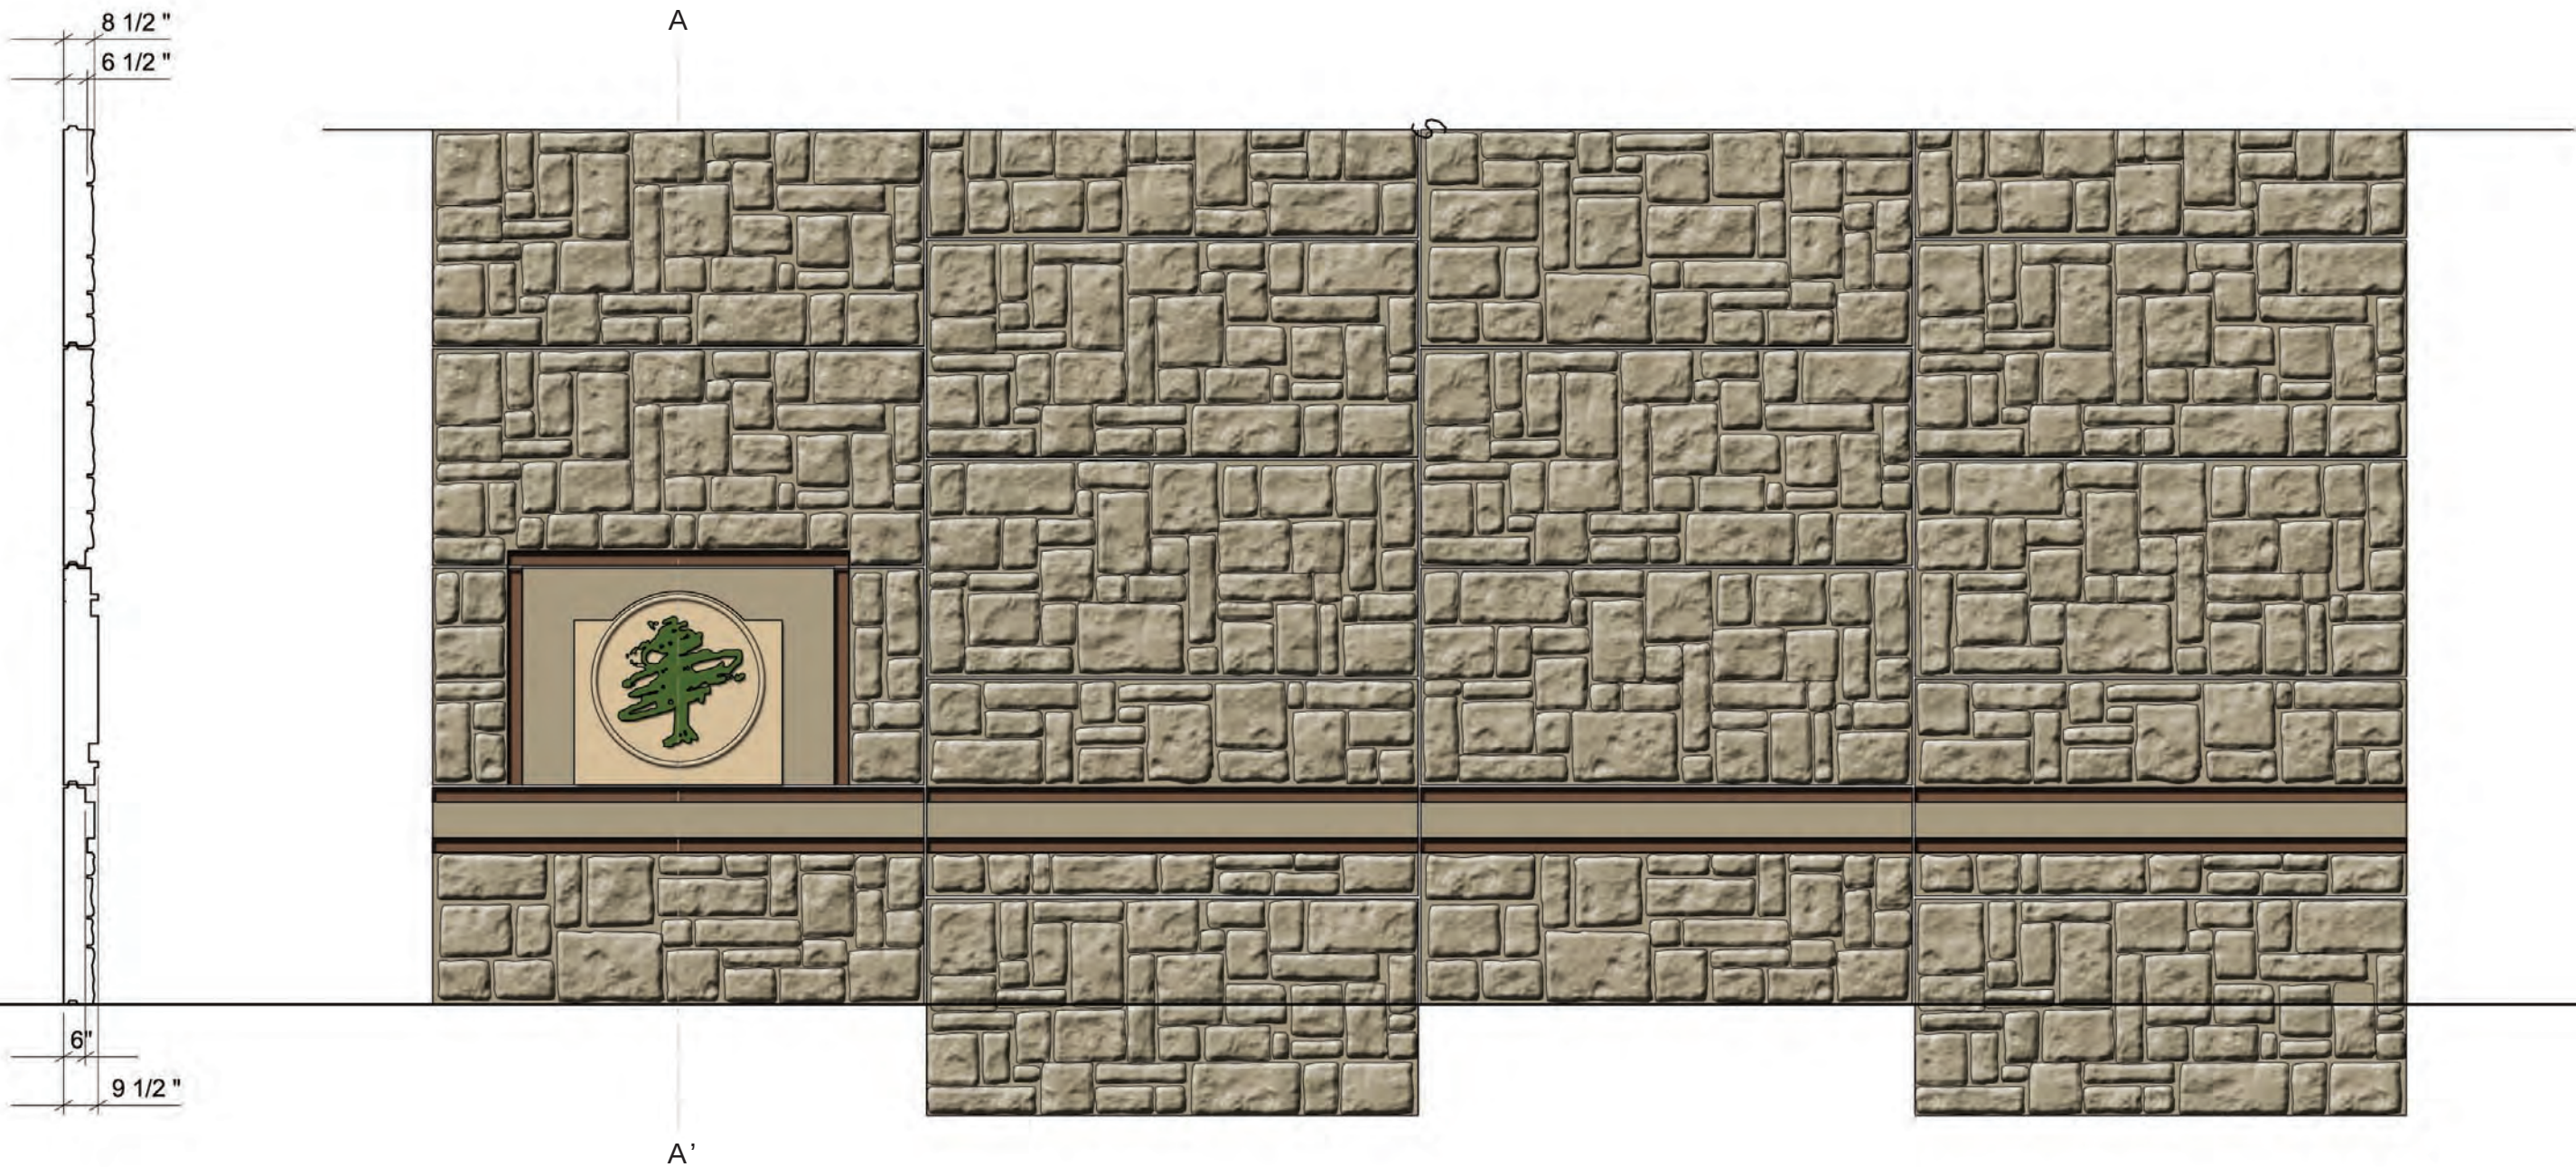

CONCEPT 1

RYAN ROAD RETAINING WALL AESTHETICS
I-39/90 | ROCK COUNTY, WI
2015-03-02

SCALE: 1/4" = 1'-0"

RUSTICATION LINE
FEDERAL COLOR #30140


BANDING
FEDERAL COLOR #30372

ASHLAR MSE PANEL
FEDERAL COLOR #30372

BEAM
FEDERAL COLOR #30140


PARAPET WALL
FEDERAL COLOR #36642

JANESVILLE MEDALLION
FEDERAL COLOR #36642

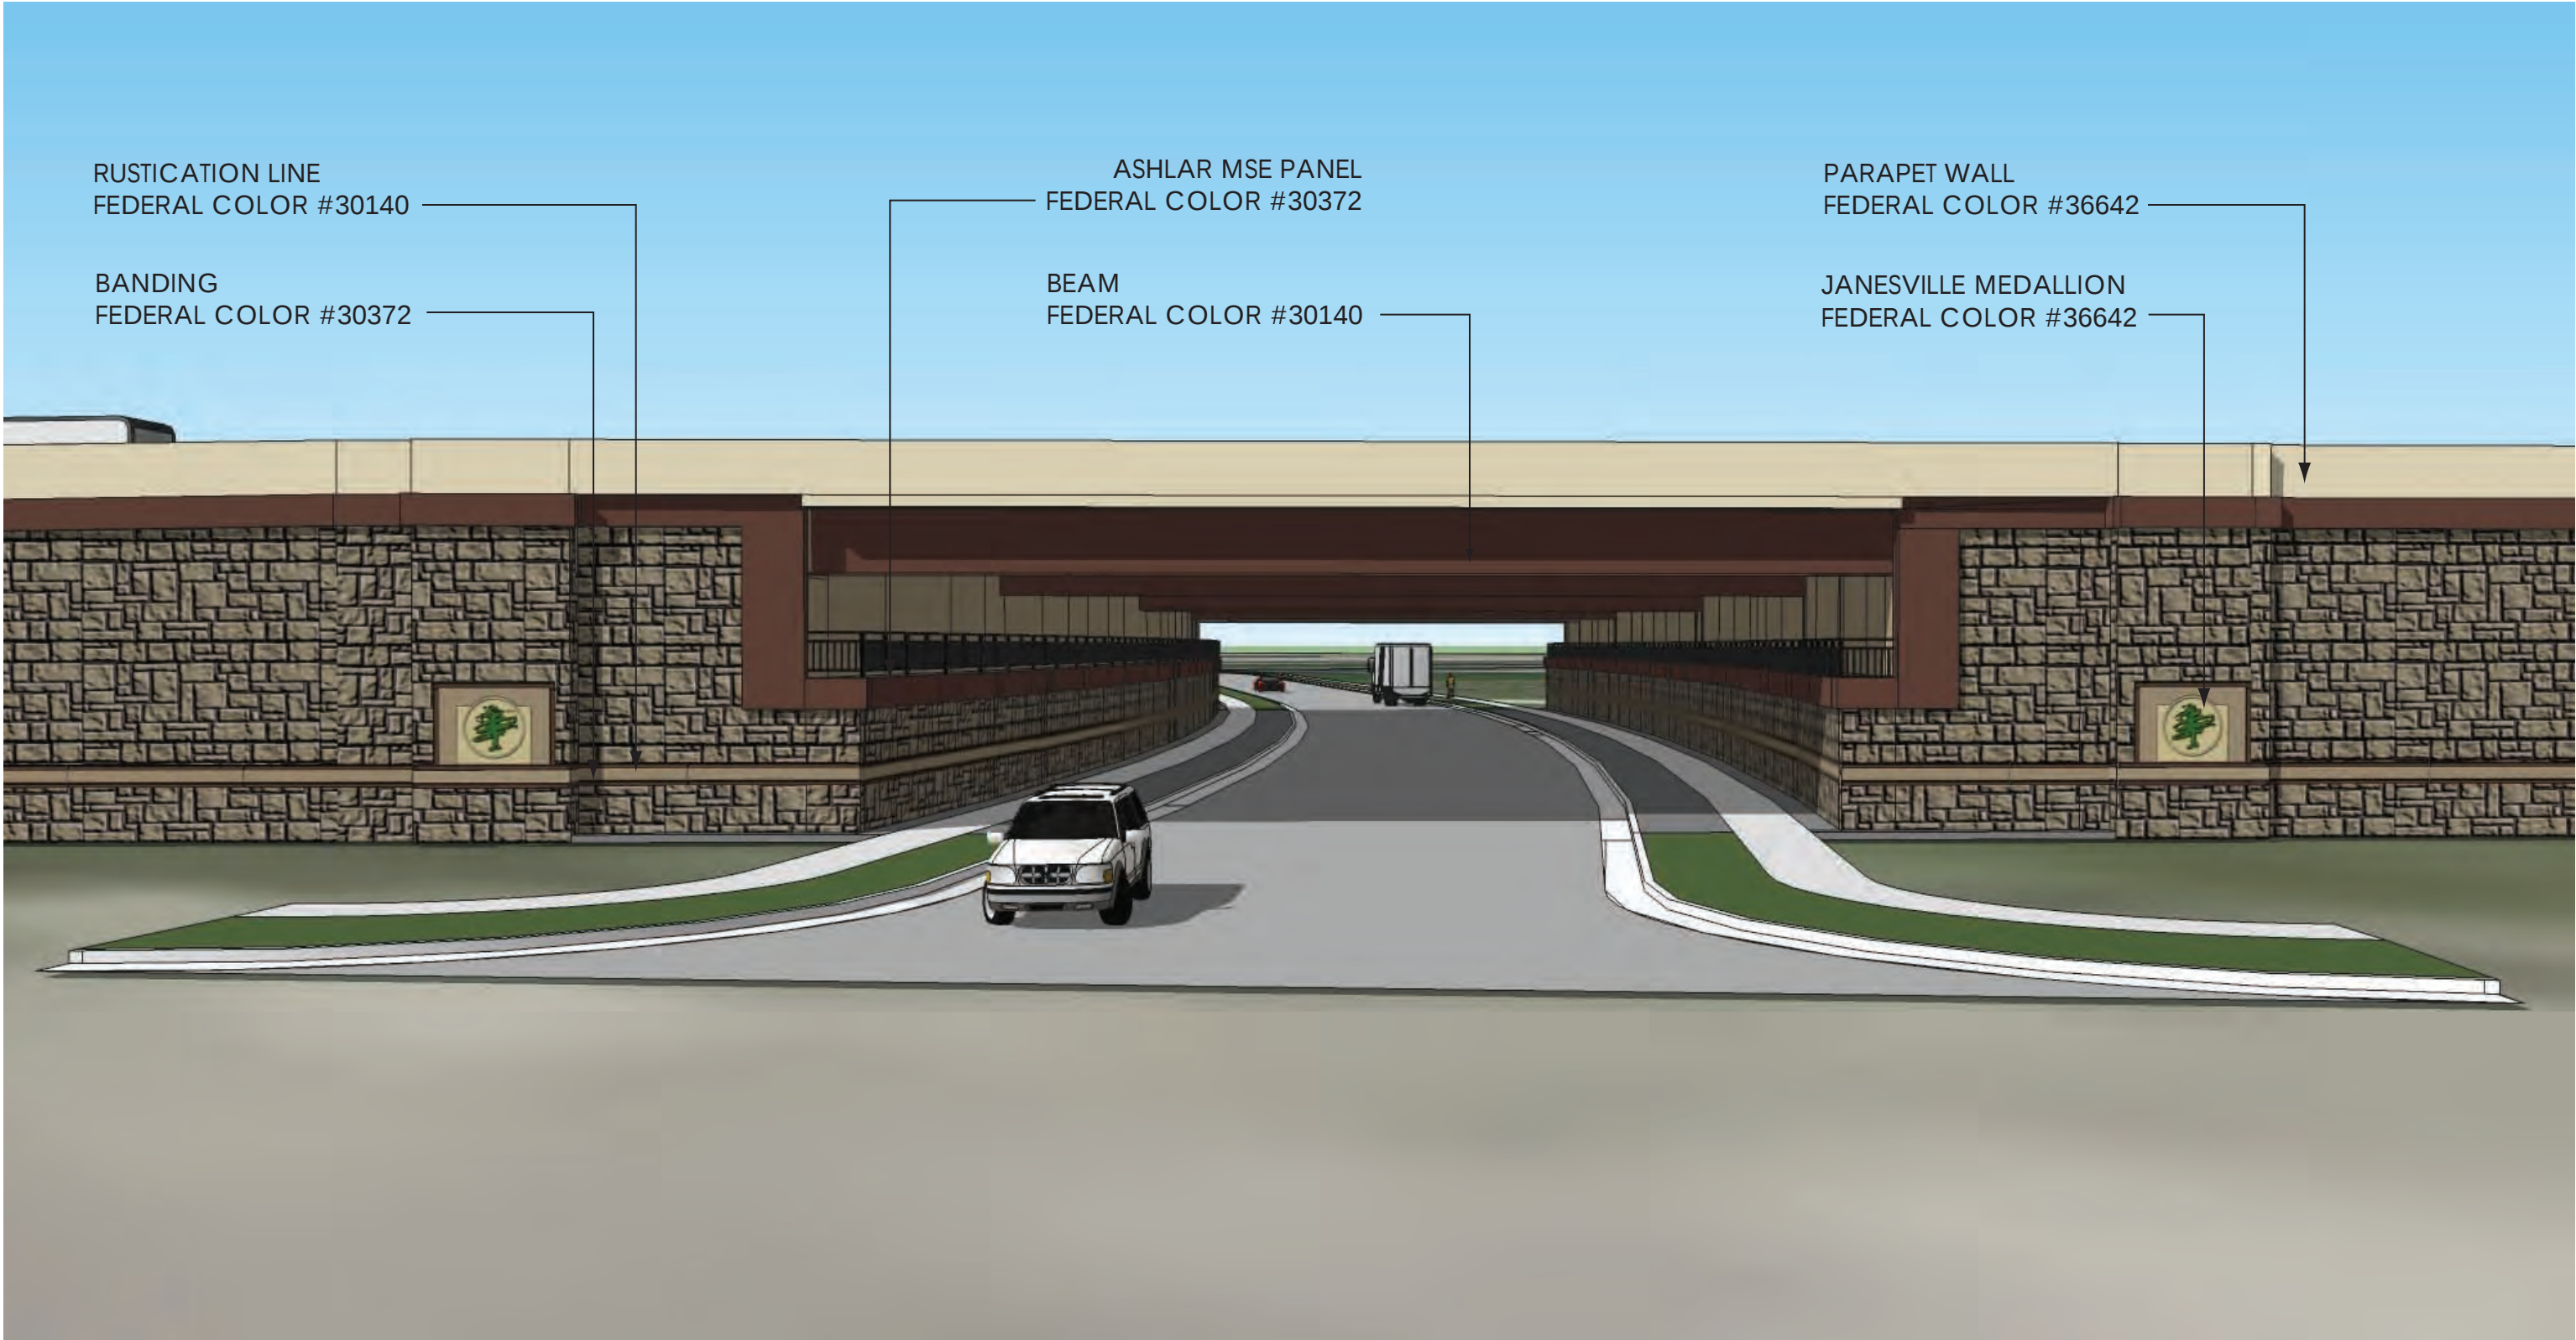

SECTION A-A'


FRONT ELEVATION

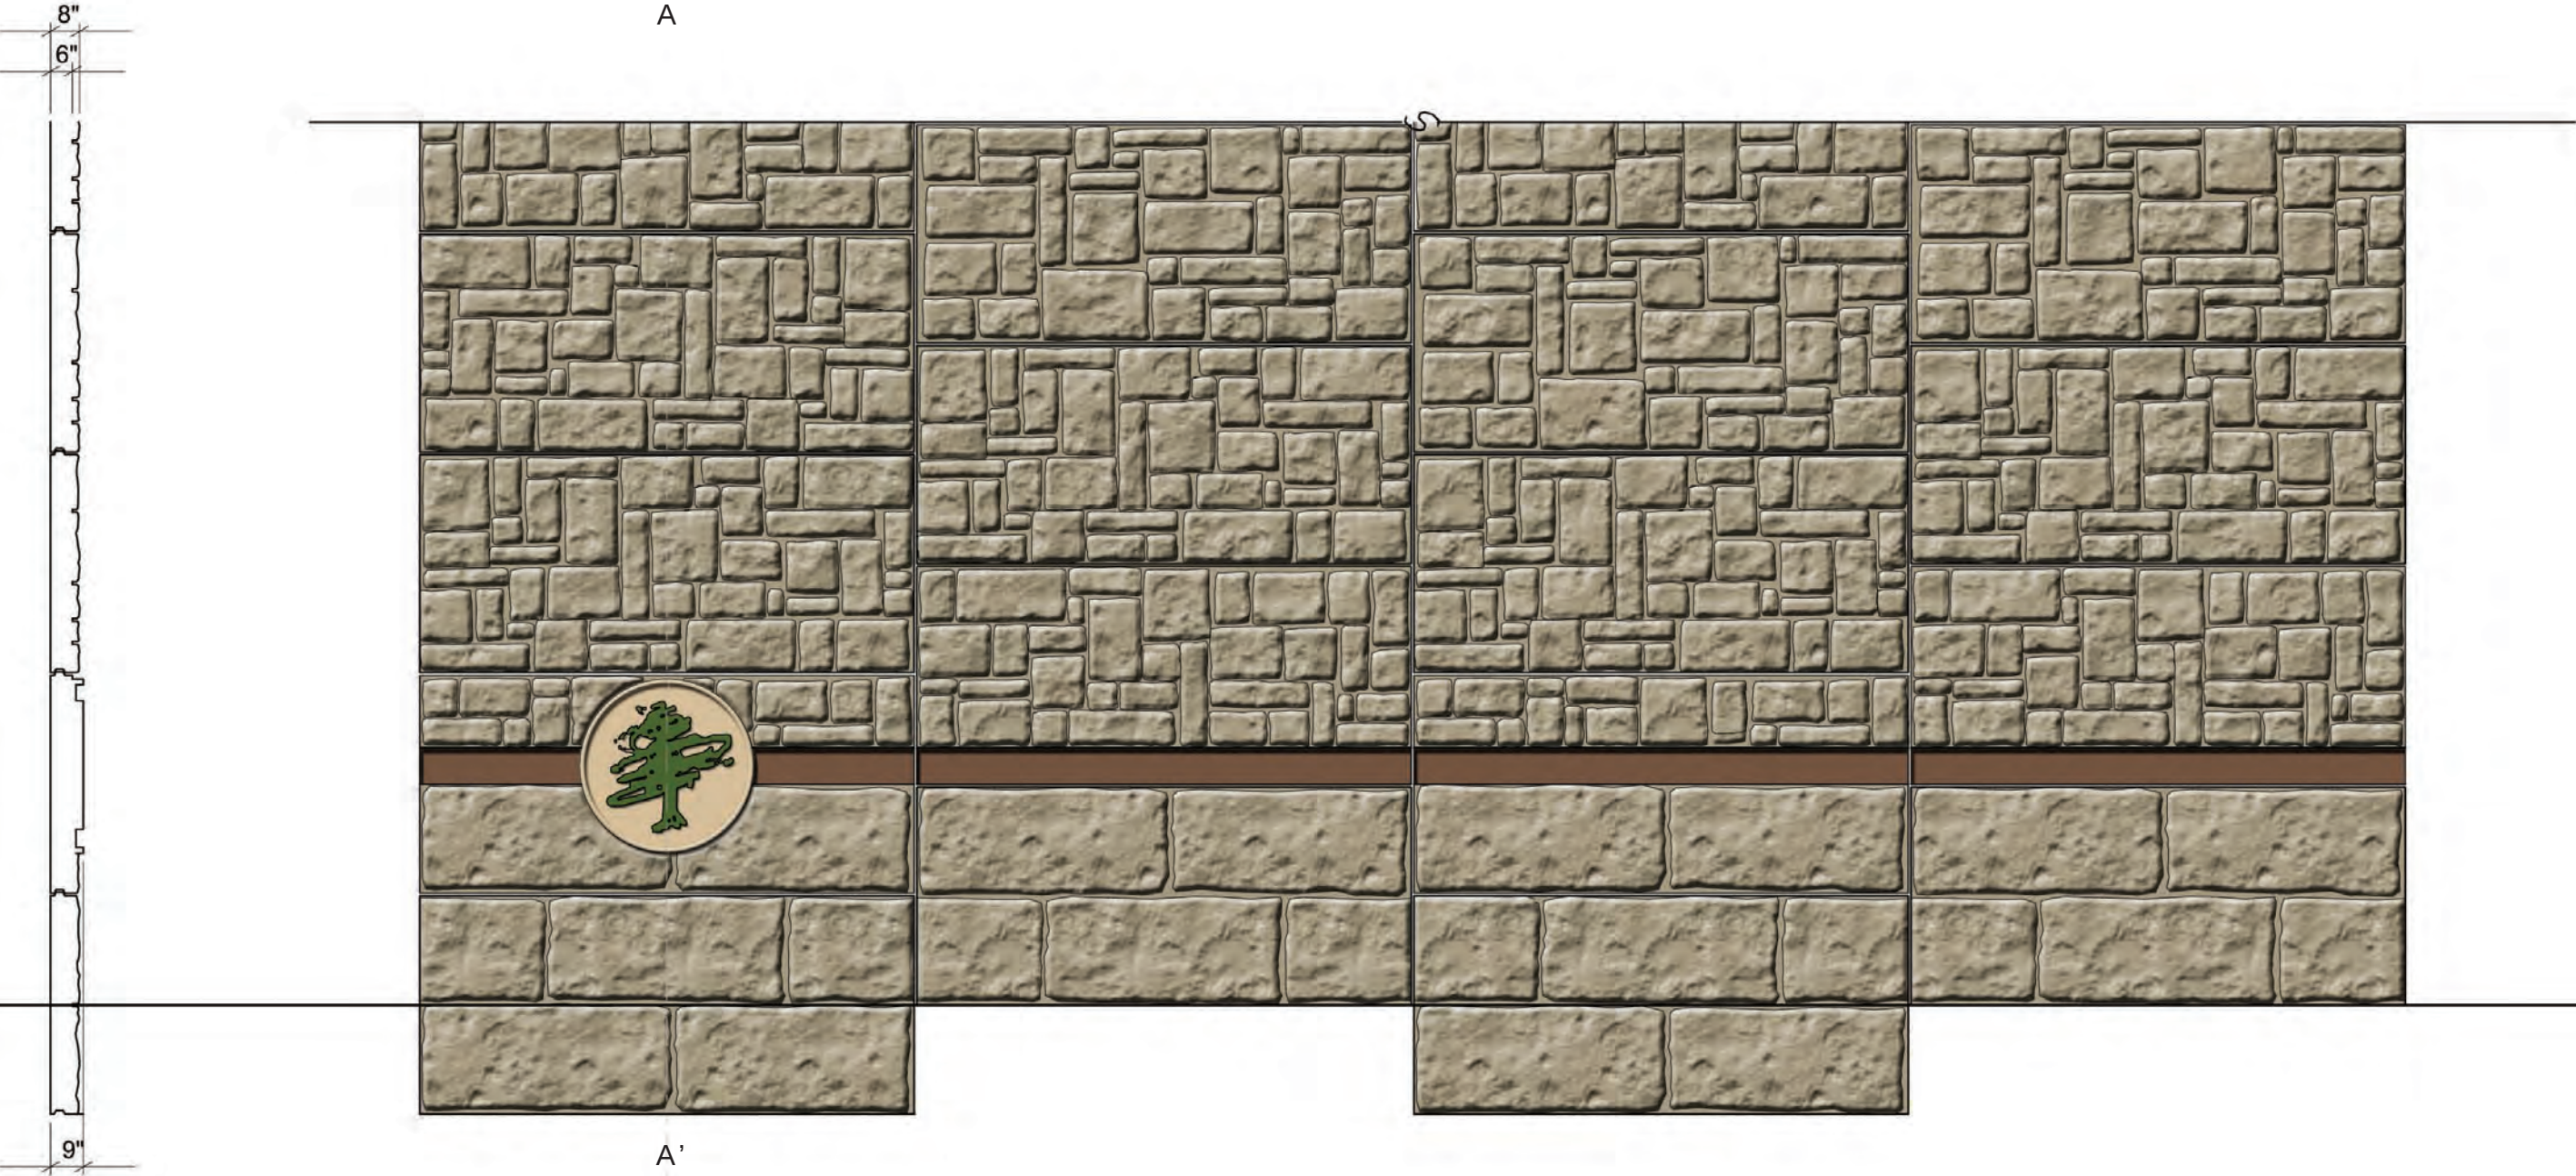

CONCEPT 2

RYAN ROAD RETAINING WALL AESTHETICS
I-39/90 | ROCK COUNTY, WI
2015-03-02


SCALE: 1/4" = 1'-0"

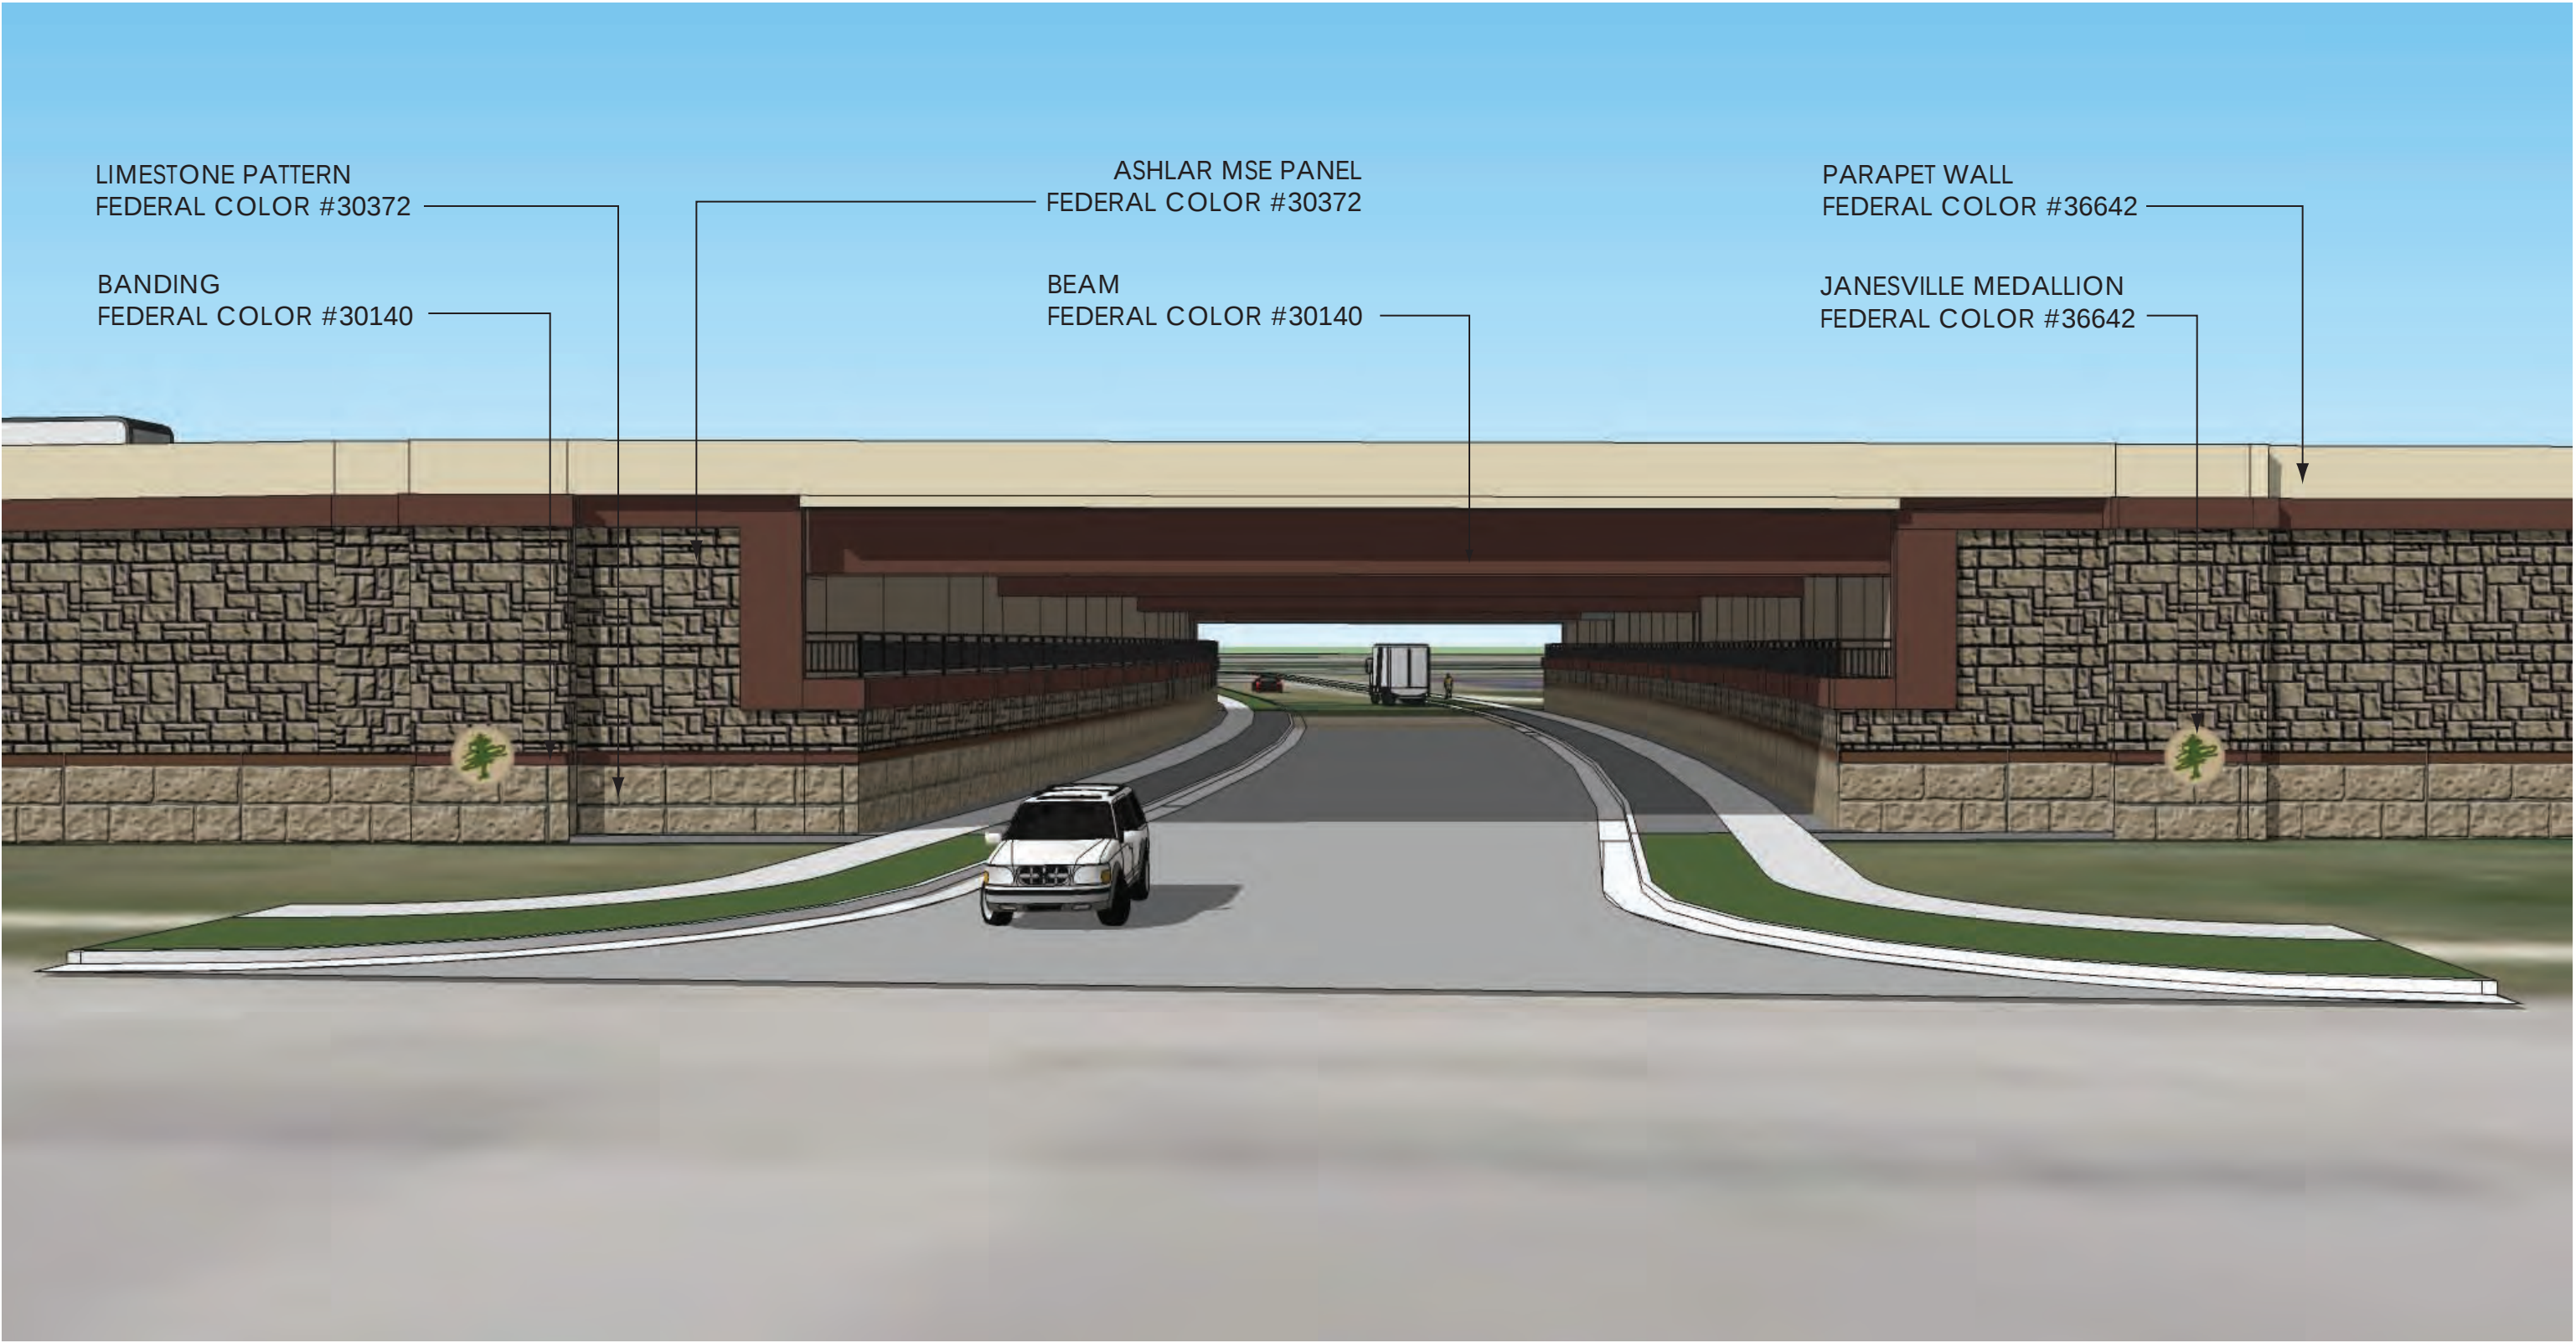



PILASTER VIEW

RYAN ROAD RETAINING WALL AESTHETICS
I-39/90 | ROCK COUNTY, WI
2015-03-02

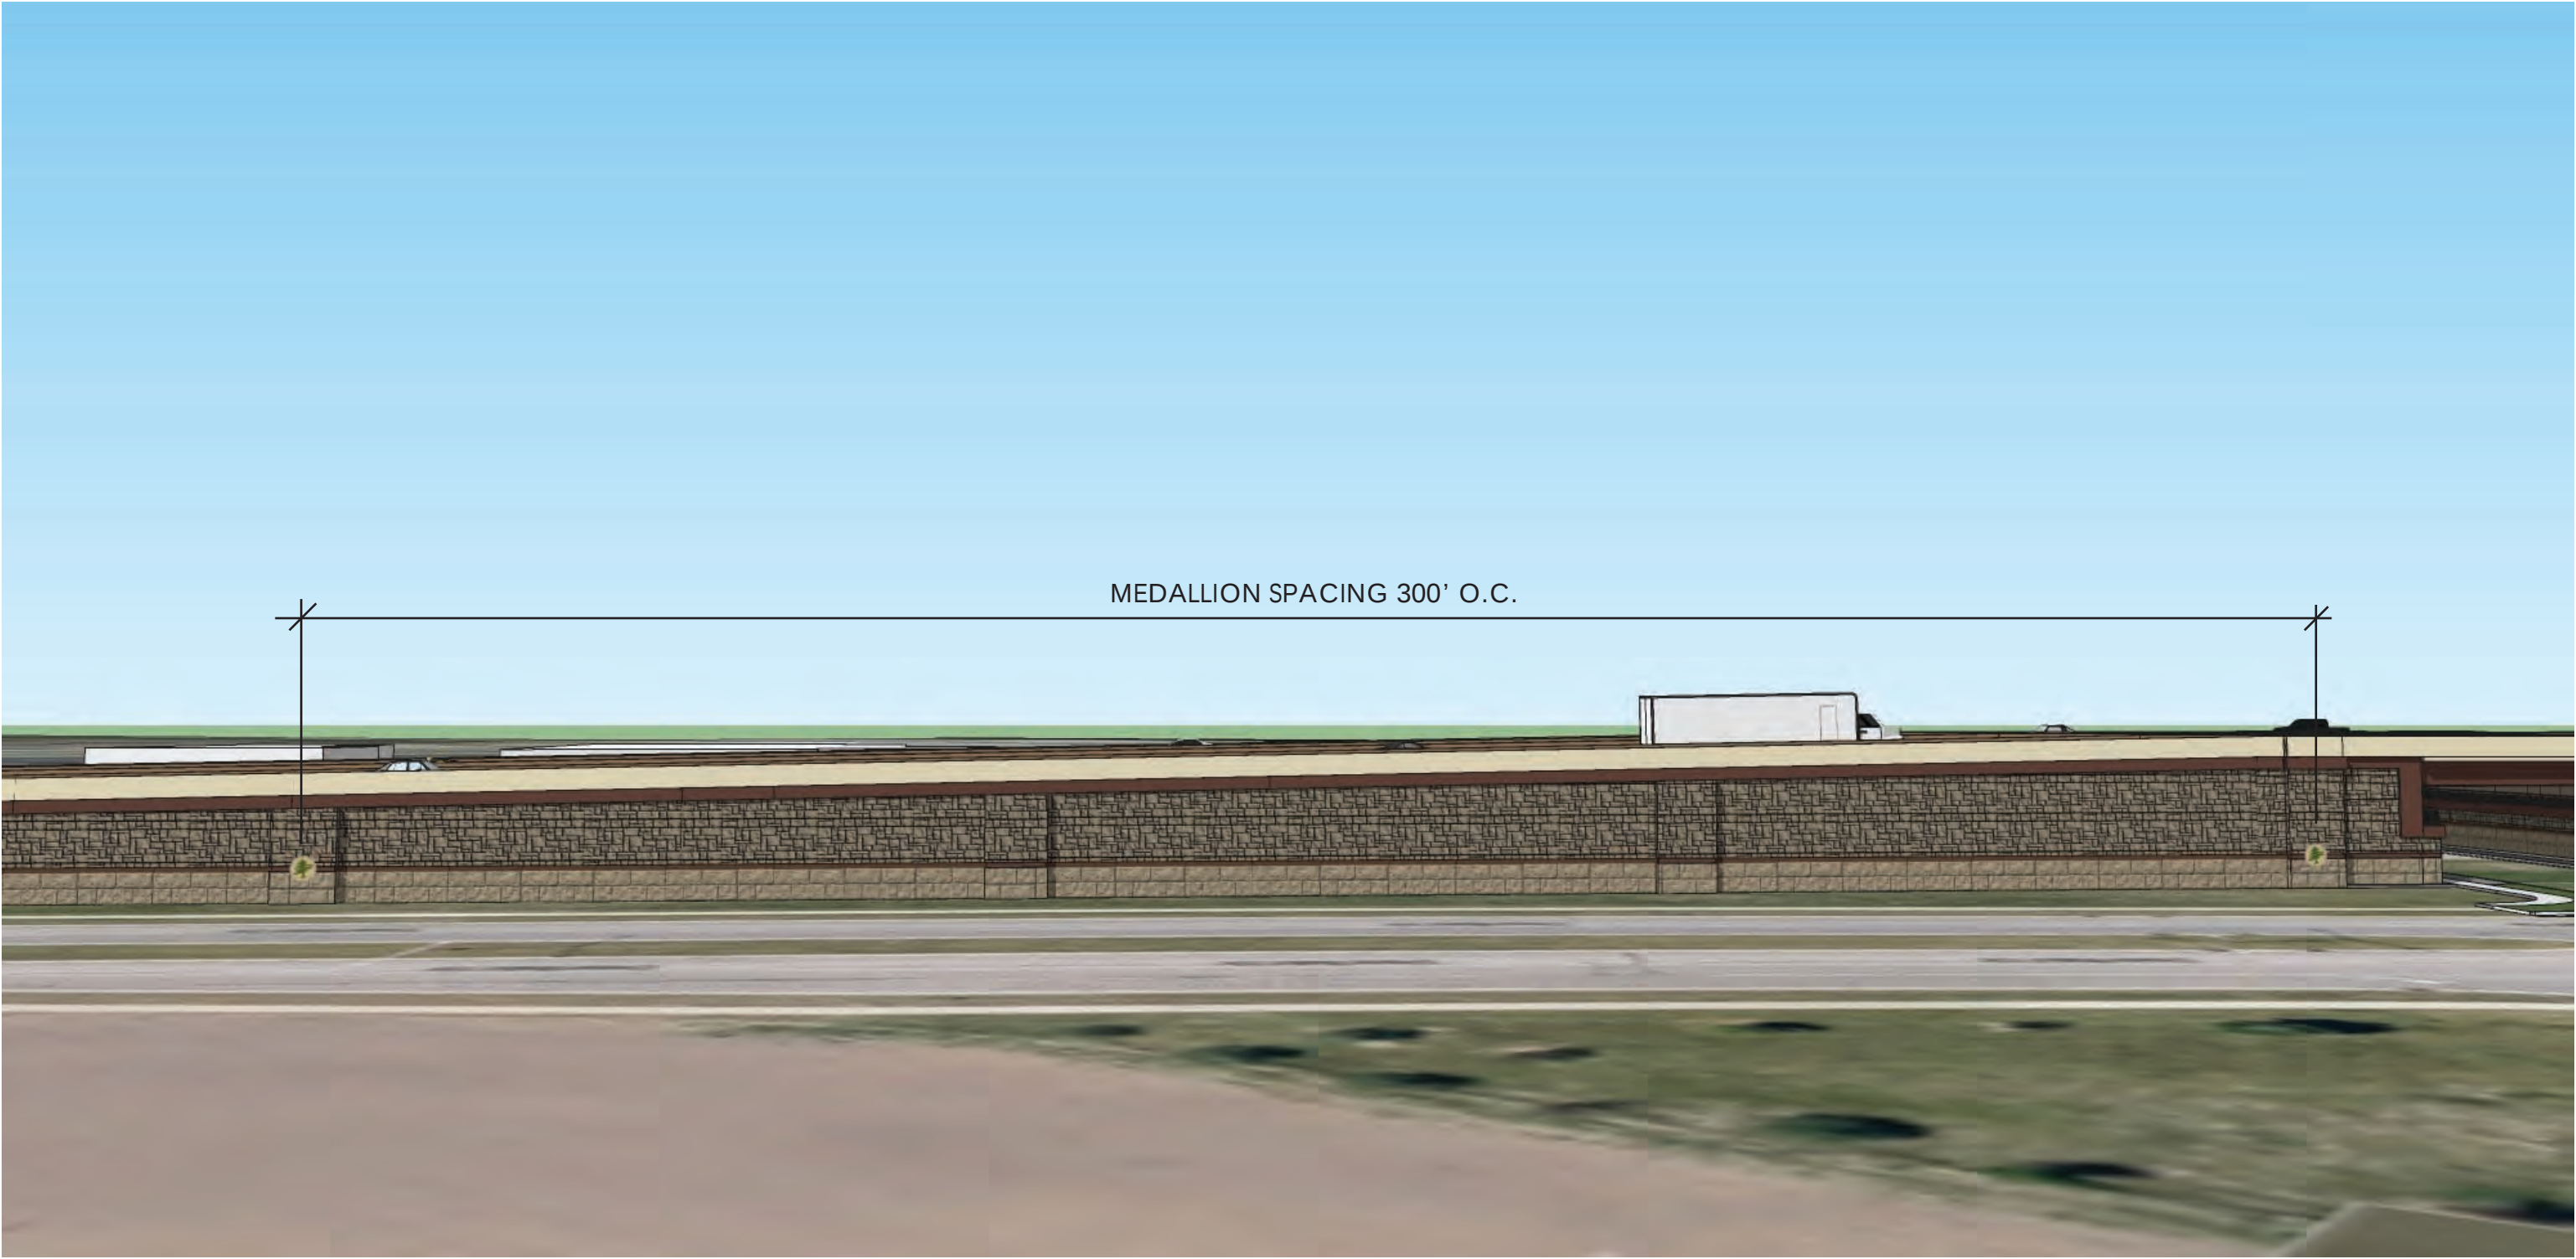

MEDALLION SPACING

RYAN ROAD RETAINING WALL AESTHETICS
I-39/90 | ROCK COUNTY, WI
2015-03-02