



TYPICAL PIER ELEVATION VIEW

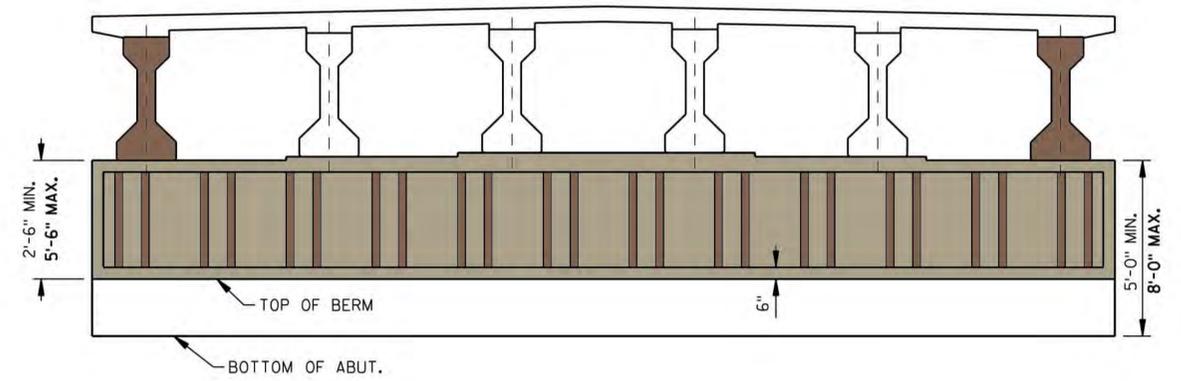

TYPICAL ABUTMENT ELEVATION VIEW
(MODIFIED A1 ABUTMENT)

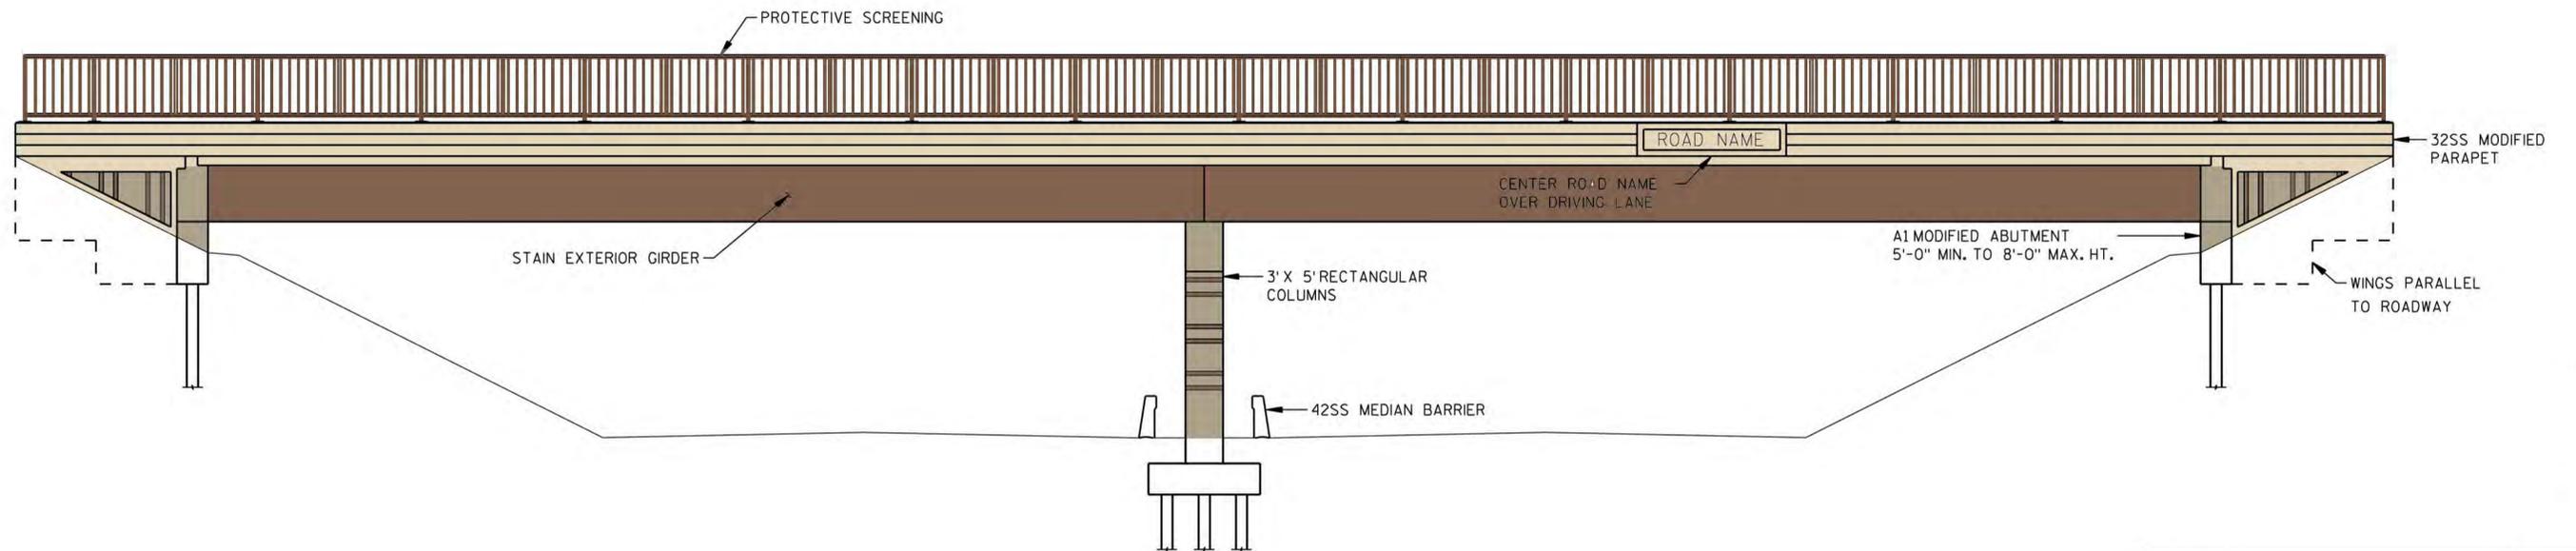

AESTHETICS ELEVATION VIEW
SIDEROADS OVER I-39 MAINLINE

NO.	DATE	REVISION	BY
STATE OF WISCONSIN DEPARTMENT OF TRANSPORTATION			
AESTHETICS			
DRAWN BY		MAH	PLANS CK'D.
SIDE ROADS OVER I-39			SHEET 1 OF 1

PRINTER DRIVER: L:\libray\TPN\CAD\stds\workspace\Clients\WisDOT\Microstation\Resources\WS_Printing\Printer_Drivers\ET_PDF_11 x 17.plt
 PEN TABLE: L:\work\projects\60239782\000\CAD\030\Structures\WG_Printing\Pen_Table\001.tbl
 FILE NAME: L:\work\projects\60239782\000\CAD\030\Structures\Aesthetics Level 2A_Horiz_PIM_Meeting.dgn
 PLOT DATE: 8/23/2012 PLOT TIME: 4:16:40 PM

BATCH PRINT SHEET