

I-39/90 Expansion Project



Improving a gateway to Wisconsin



Overview

- Interstate improvements
- County N interchange schedule
- Construction staging and access
- Interstate expansion in this area
- How to stay informed and involved



Interstate improvements

- Reconstruct and expand 45 miles of I-39/90 from four to six lanes.
- Reconfigure 11 interchanges.
- Four to eight lanes from WIS 11 (Avalon Rd.) to the WIS 26 interchange in Janesville.




County N interchange schedule



Note: Dates are weather dependent and subject to change.

- Begin construction in late April 2017.
- Interchange ramps to remain open during construction, besides periodic nighttime ramp closures.
- County N, between I-39/90 and Rinden Road, closed from Monday, May 8 to November 2017.
 - Signed detour: I-39/90, US 12/18 and County N.
- Interchange roundabouts to open in early November 2017.
- Construction completed in Dec. 2017.

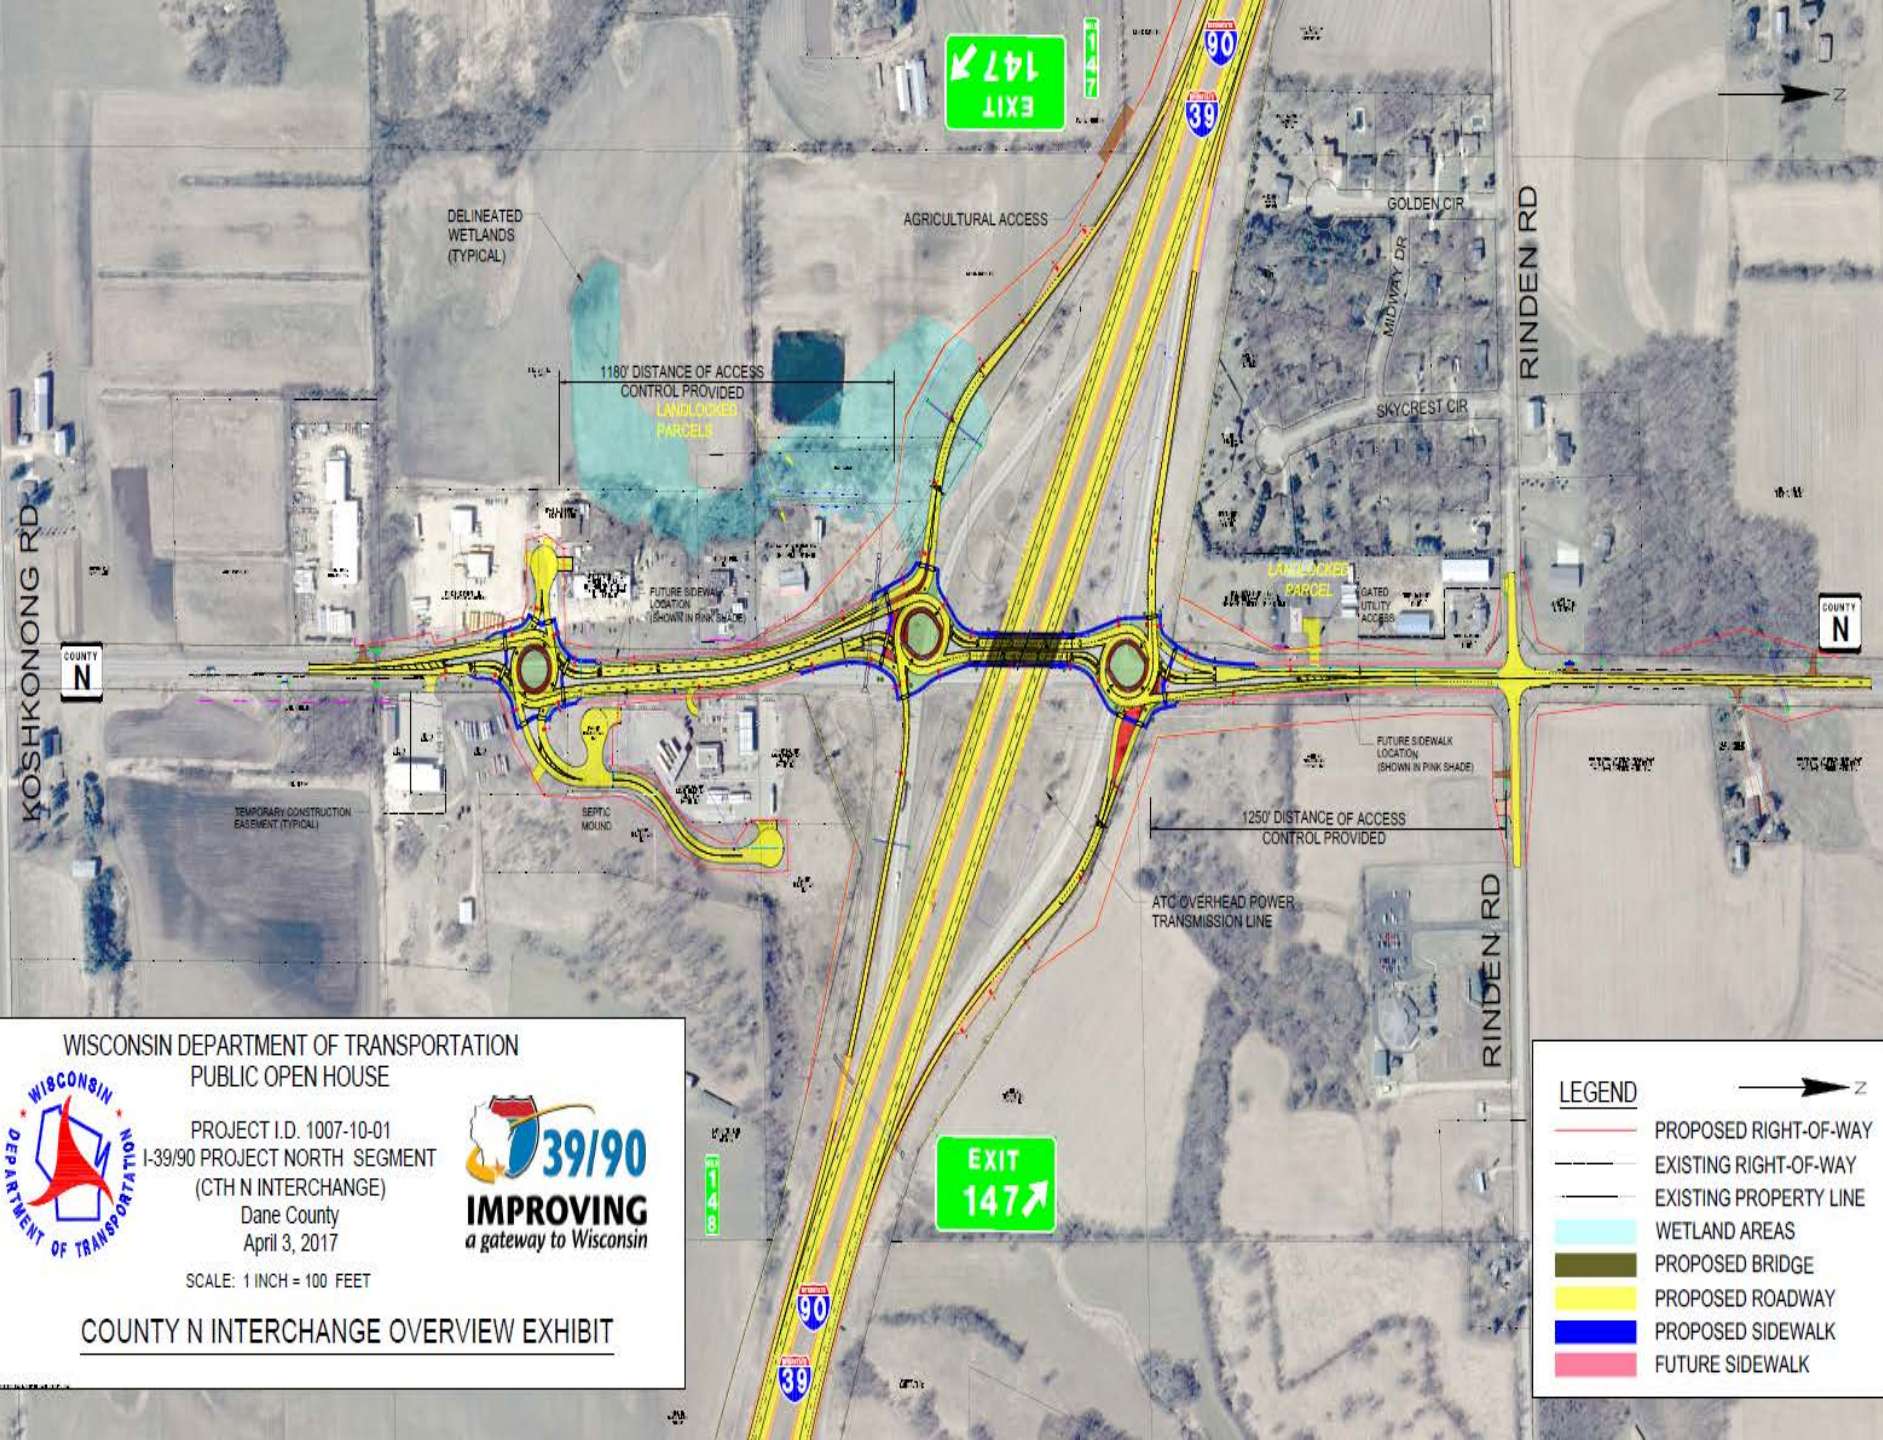

WISCONSIN DEPARTMENT OF TRANSPORTATION
PUBLIC OPEN HOUSE



PROJECT I.D. 1007-10-01
I-39/90 PROJECT NORTH SEGMENT
(CTH N INTERCHANGE)
Dane County
April 3, 2017



SCALE: 1 INCH = 100 FEET

COUNTY N INTERCHANGE OVERVIEW EXHIBIT





LEGEND


- PROPOSED RIGHT-OF-WAY
- EXISTING RIGHT-OF-WAY
- EXISTING PROPERTY LINE
- WETLAND AREAS
- PROPOSED BRIDGE
- PROPOSED ROADWAY
- PROPOSED SIDEWALK
- FUTURE SIDEWALK

CONSTRUCTION STAGE 1

APRIL - MAY 2017

LEGEND

	ROADWAY OPEN TO TRAFFIC
	CONSTRUCTION WORK AREA
	TEMP DRIVE THRU WORK AREA
	ACCESS LOCATION

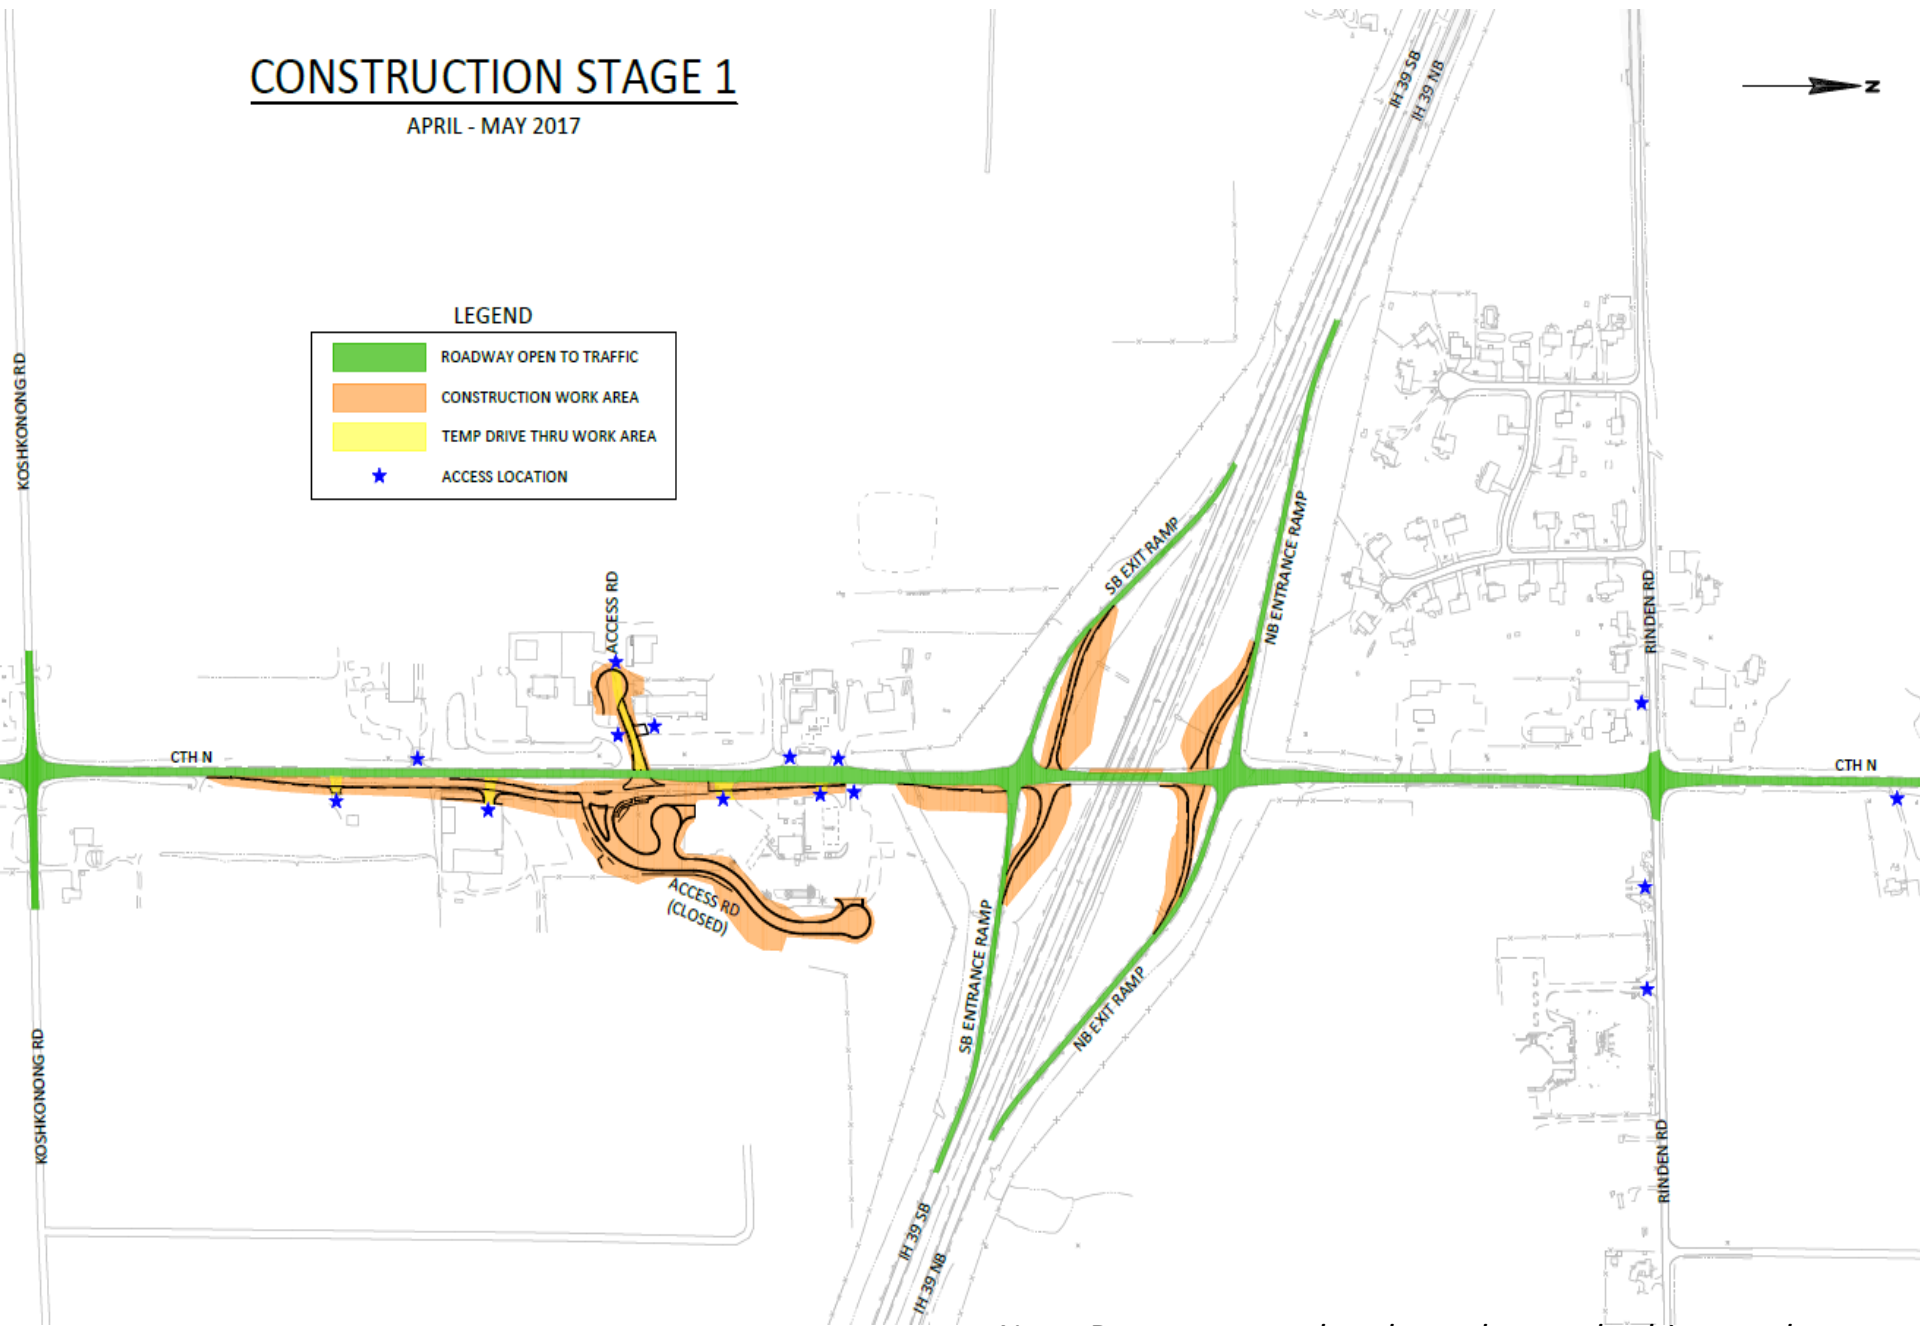






Note: Dates are weather dependent and subject to change.

CONSTRUCTION STAGE 2A

MAY - SEPTEMBER 2017

LEGEND

	ROADWAY OPEN TO TRAFFIC
	CONSTRUCTION WORK AREA
	TEMP DRIVE THRU WORK AREA
	ACCESS LOCATION

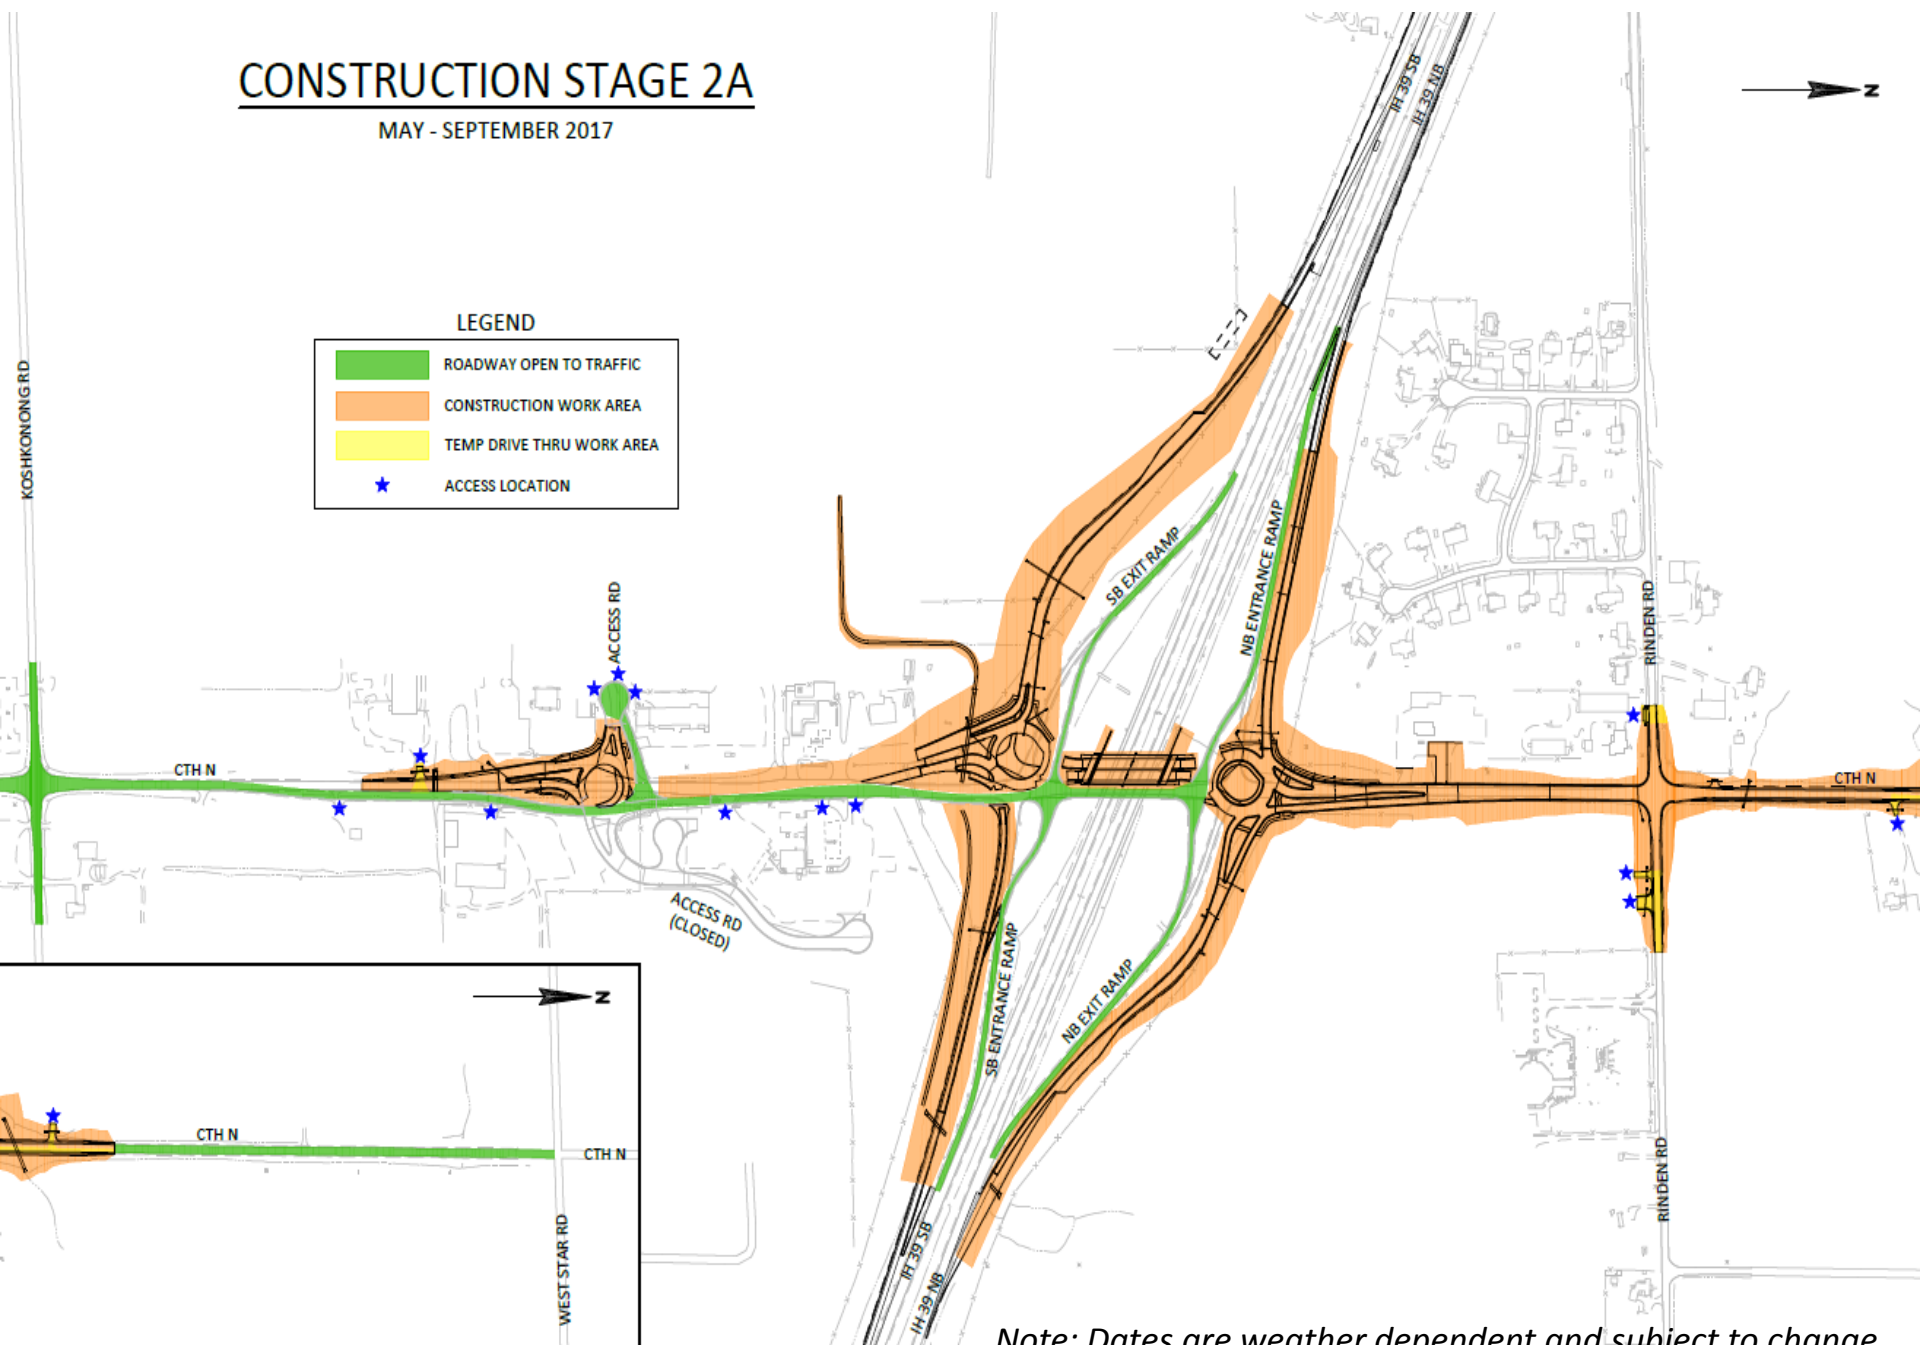


Note: Dates are weather dependent and subject to change.

CONSTRUCTION STAGE 2B

SEPTEMBER - OCTOBER 2017

LEGEND

	ROADWAY OPEN TO TRAFFIC
	CONSTRUCTION WORK AREA
	TEMP DRIVE THRU WORK AREA
	ACCESS LOCATION

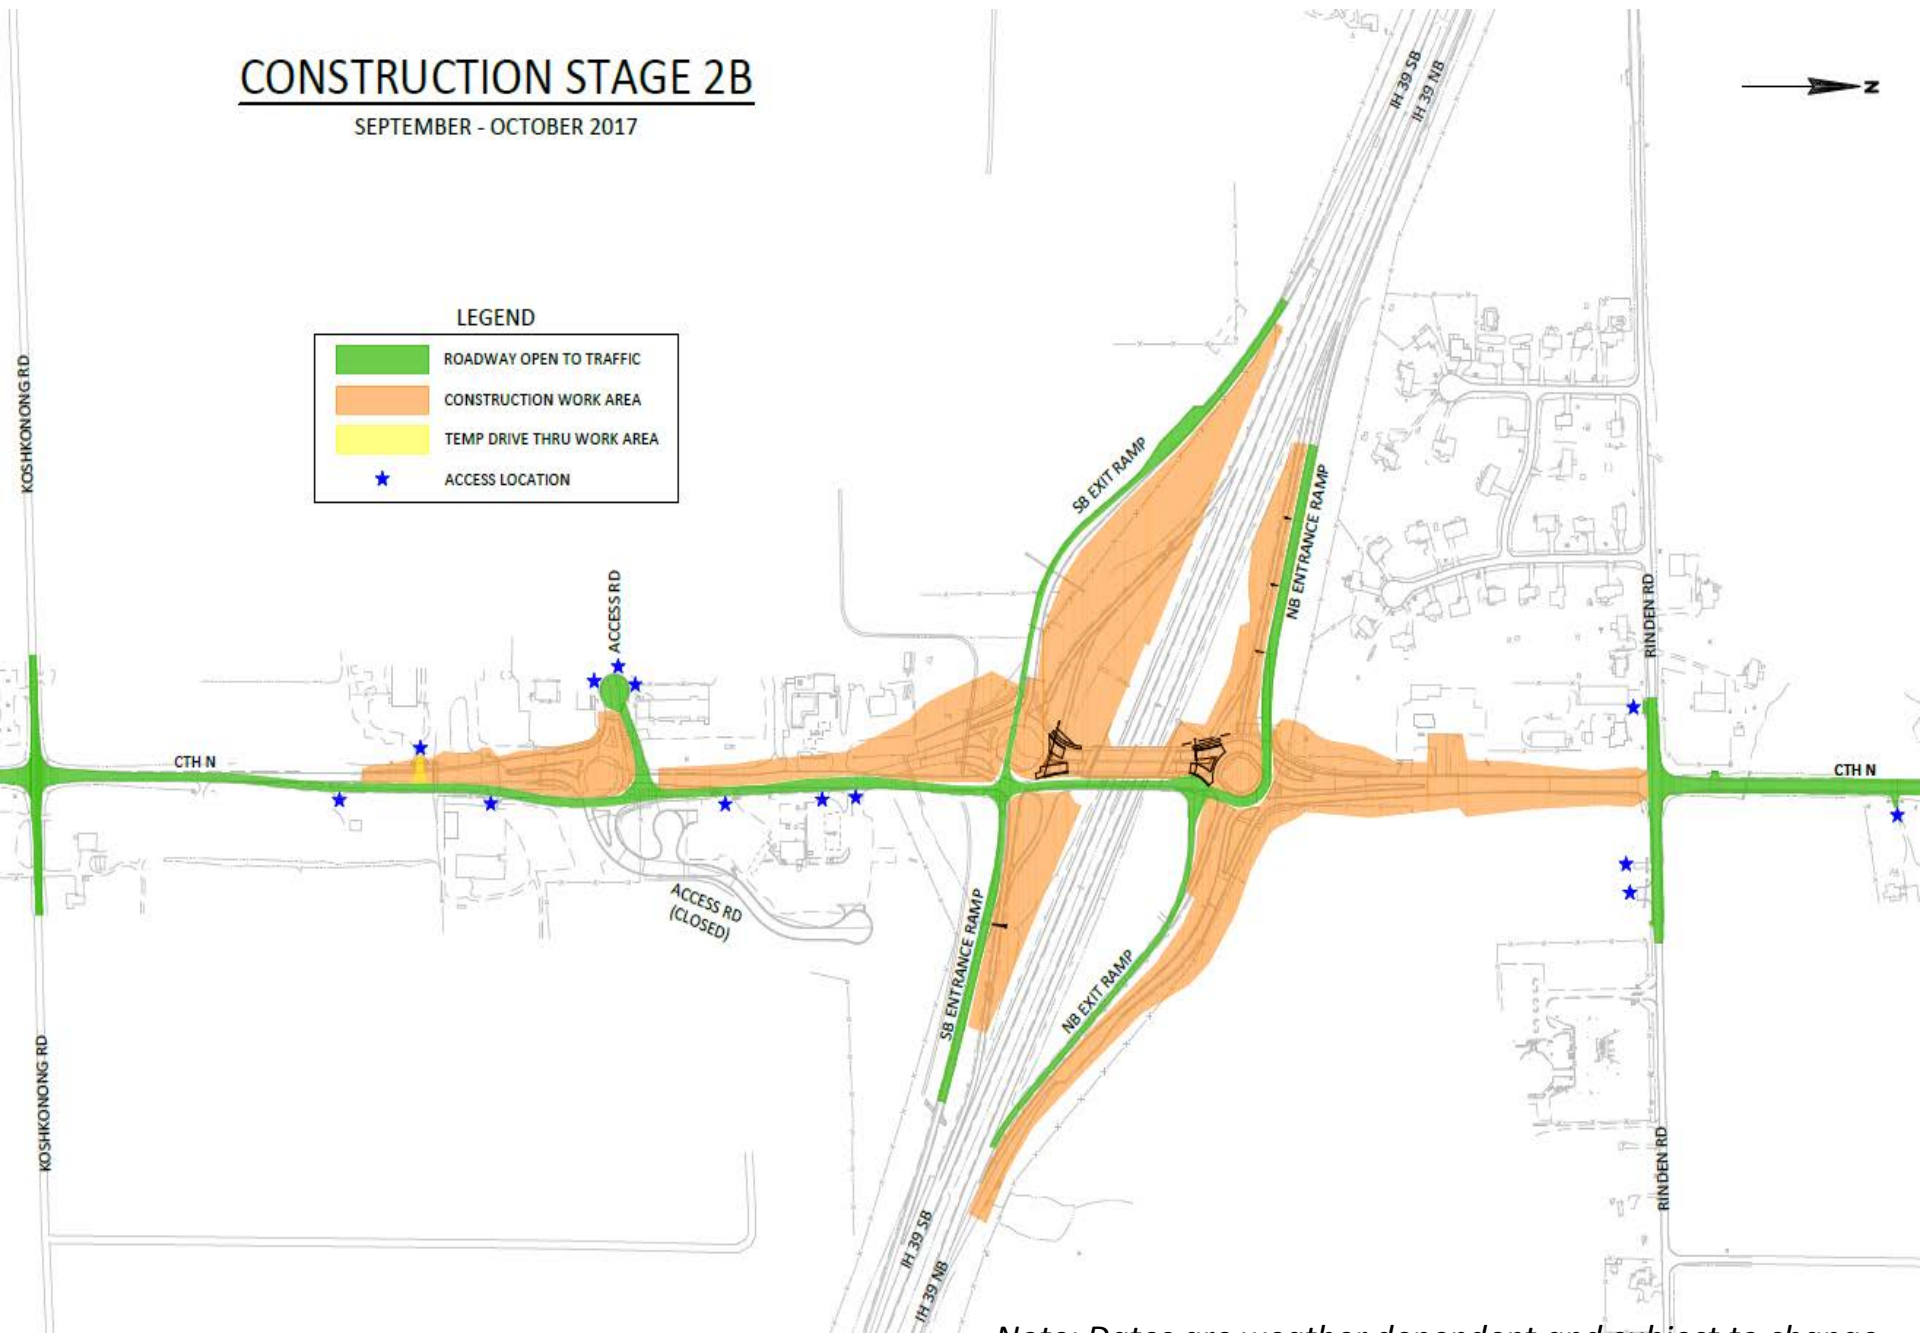





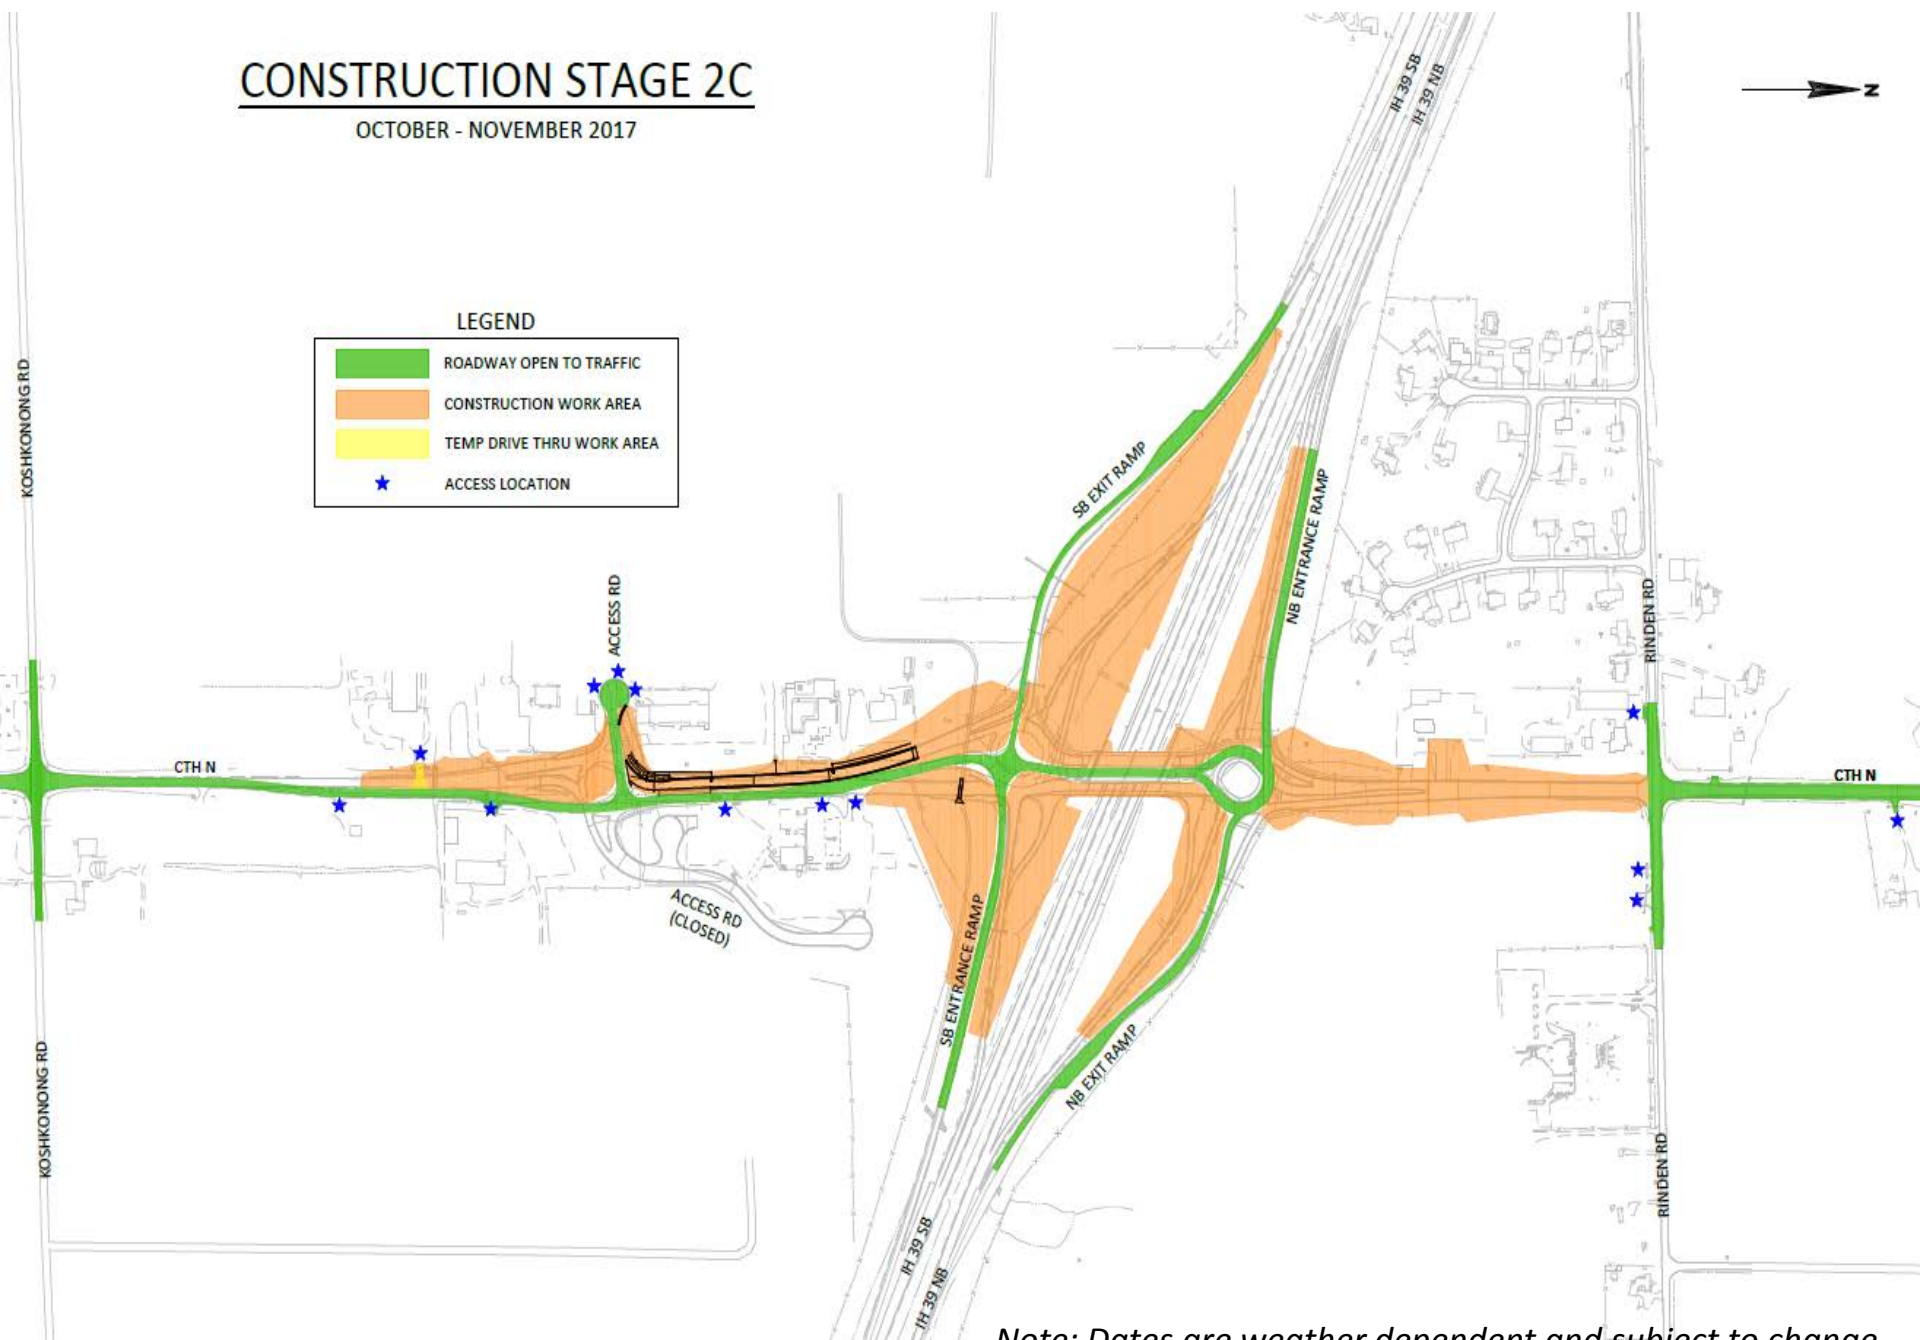
Note: Dates are weather dependent and subject to change.

CONSTRUCTION STAGE 2C

OCTOBER - NOVEMBER 2017

LEGEND

 	ROADWAY OPEN TO TRAFFIC
	CONSTRUCTION WORK AREA
	TEMP DRIVE THRU WORK AREA
	ACCESS LOCATION




Note: Dates are weather dependent and subject to change.

CONSTRUCTION STAGE 2D

NOVEMBER 2017

LEGEND

	ROADWAY OPEN TO TRAFFIC
	CONSTRUCTION WORK AREA
	TEMP DRIVE THRU WORK AREA
	ACCESS LOCATION

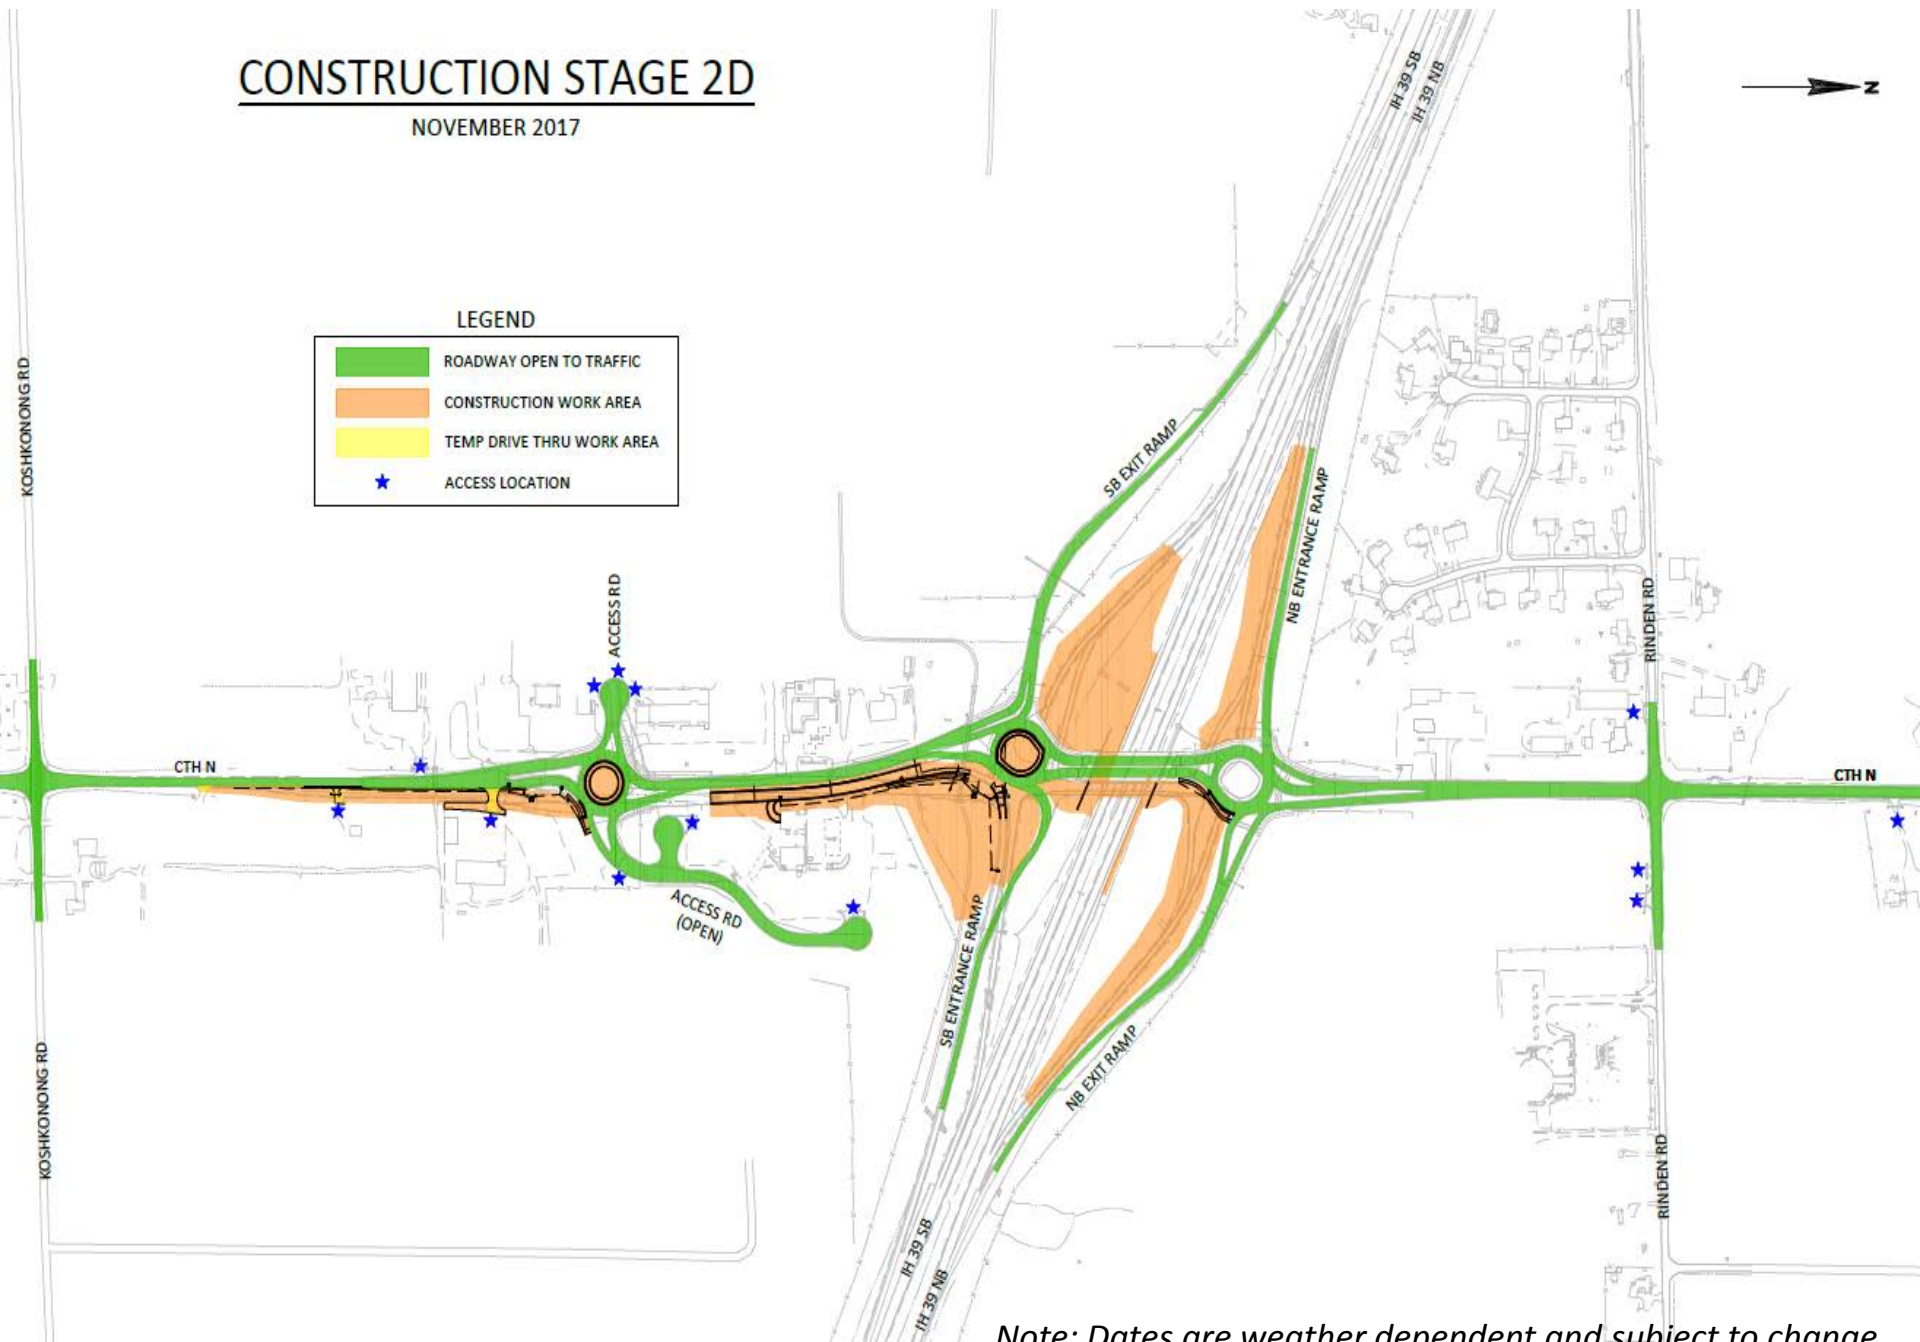


Note: Dates are weather dependent and subject to change.

CONSTRUCTION STAGE 2E

NOVEMBER - DECEMBER 2017

LEGEND

	ROADWAY OPEN TO TRAFFIC
	CONSTRUCTION WORK AREA
	ACCESS LOCATION

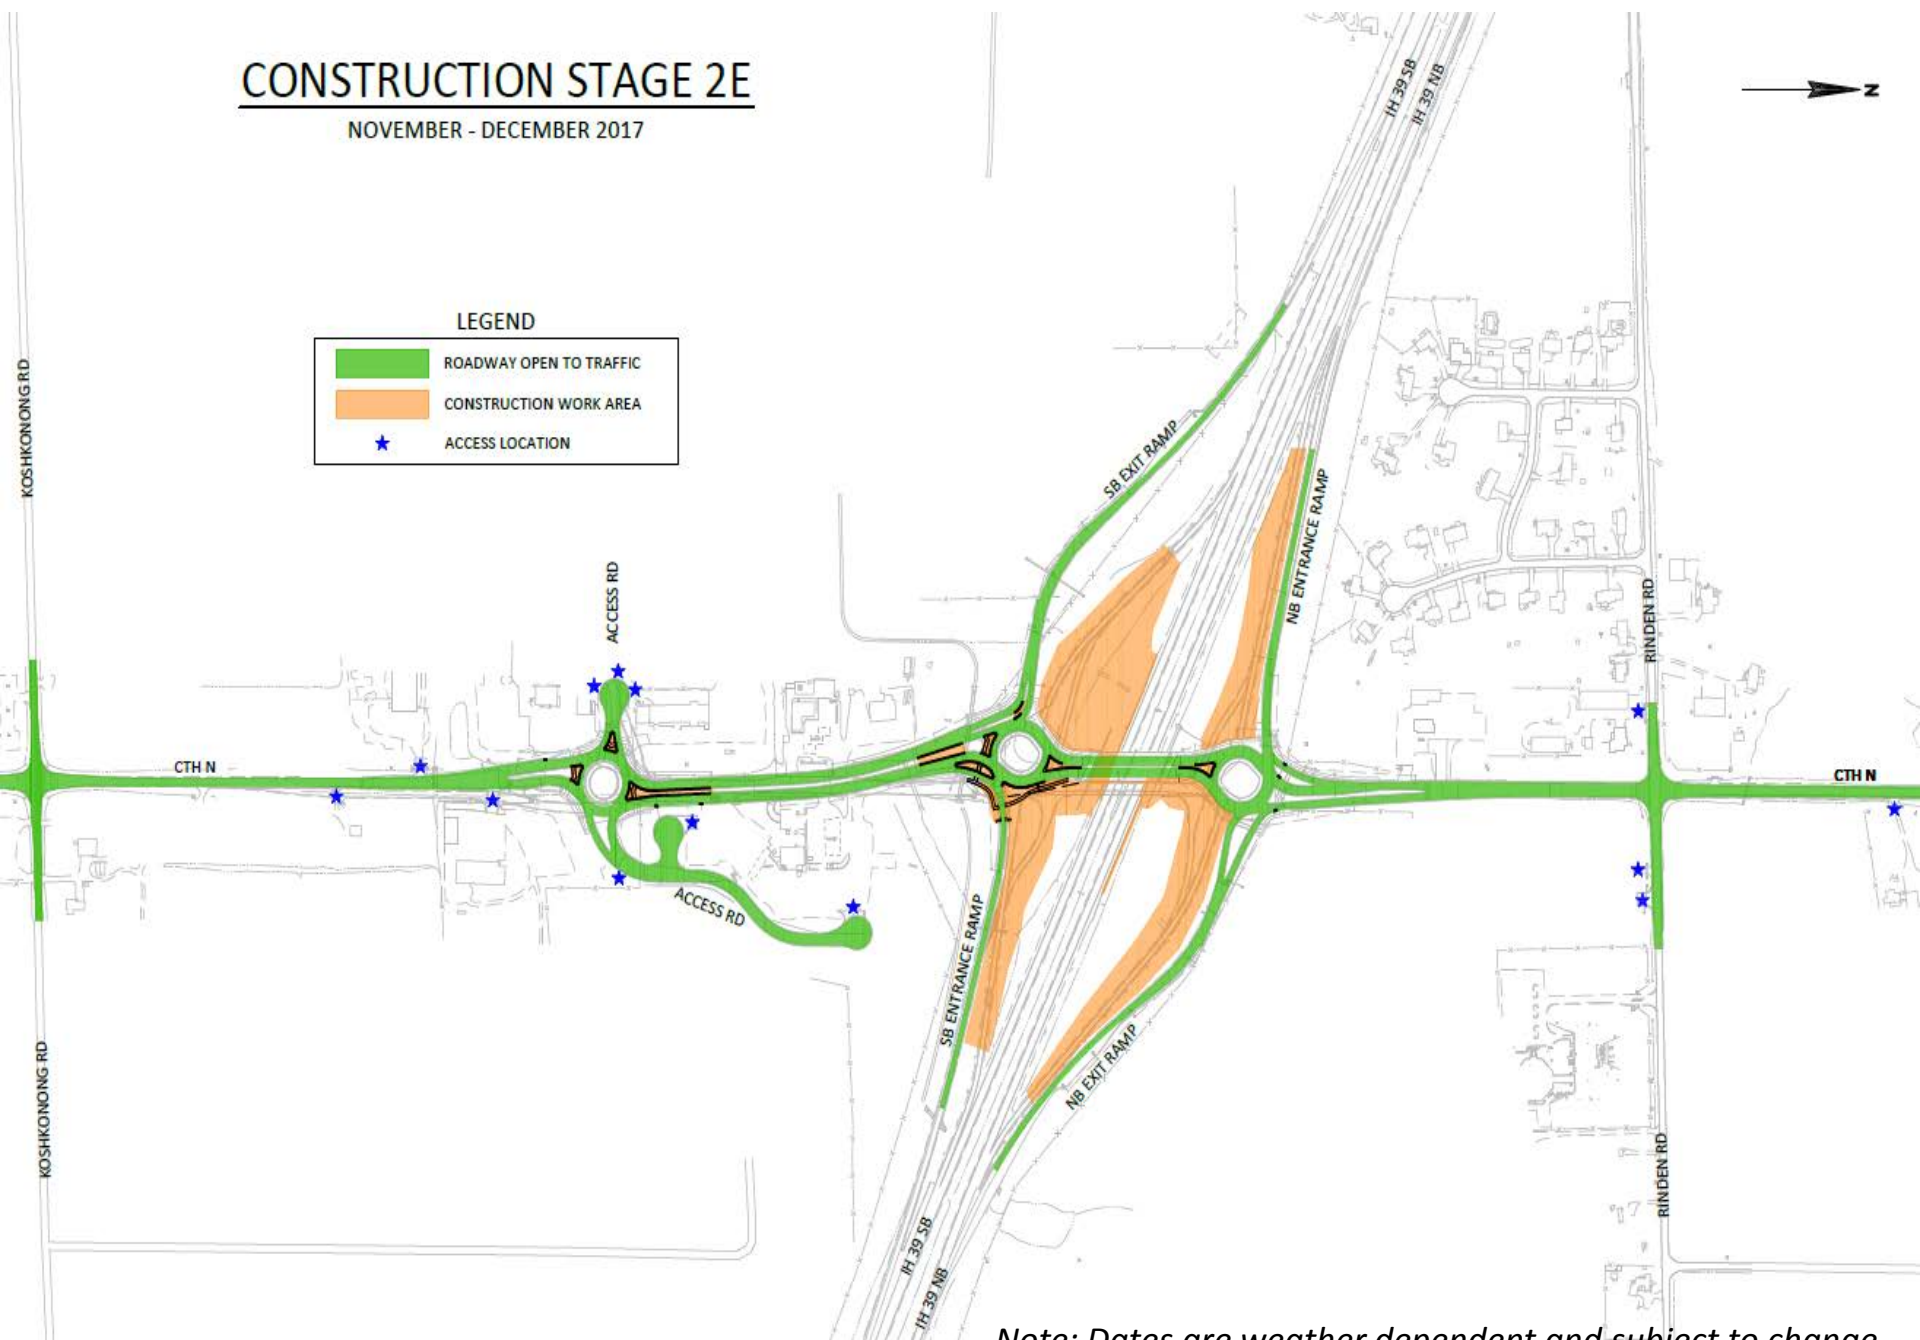

Note: Dates are weather dependent and subject to change.


Interstate expansion near County N



Note: Dates are weather dependent and subject to change.

- Construction: fall 2017 – fall 2018
- Two lanes to remain open on I-39/90, especially during peak travel times.
 - Nighttime lane closures expected 8 p.m. to 5 a.m. M-F.
- Be alert for traffic shifts and crossovers in this area.
- Interchange ramps to remain open during construction, besides periodic nighttime ramp closures.

Stay informed and involved!



I-39/90 Expansion Project


Illinois state line to Madison, Dane and Rock Counties

[OVERVIEW](#) | [SCHEDULE](#) | [PROJECT SEGMENTS ▾](#) | [MAP](#) | [CLOSURES](#) | [NEWS](#) | [RESOURCES](#) | [SIGN UP FOR UPDATES](#) | [CONTACTS](#)

Overview


Welcome to the official WisDOT website for the I-39/90 Expansion Project in south-central Wisconsin.

Stay informed and involved with the project:

- Sign up for project email updates!
- Download the [I-39/90 Project, 2017 Construction Guide!](#)
- Follow the [Project Facebook page!](#) 

Thank you for your patience as we "improve a gateway to Wisconsin!"

FULL OVERVIEW



WisDOT photo

Register for project email updates at www.i39-90.wi.gov.

Project contacts

John Vesperman, P.E.

Project Chief

john.vesperman@dot.wi.gov

Rich Cannon, P.E.

Project Supervisor

richard.cannon@dot.wi.gov

Mark Sponem, P.E.

Construction Project Manager

mark.sponem@dot.wi.gov

Jason Lauters, P.E.

Construction Project Leader

jlauters@correinc.com

Steven Theisen

Project Communications Manager

steven.theisen@dot.wi.gov

General Project Contacts

(608) 884-1234

i39-90Project@dot.wi.gov



WisconsinI3990Project

Thank you for coming!

*Don't forget to register for
project email updates!*