


CONSTRUCTION STAGE 1

APRIL - MAY 2017

Note: Dates are weather dependent and subject to change.

LEGEND

- ROADWAY OPEN TO TRAFFIC
- CONSTRUCTION WORK AREA
- TEMP DRIVE THRU WORK AREA
- ACCESS LOCATION

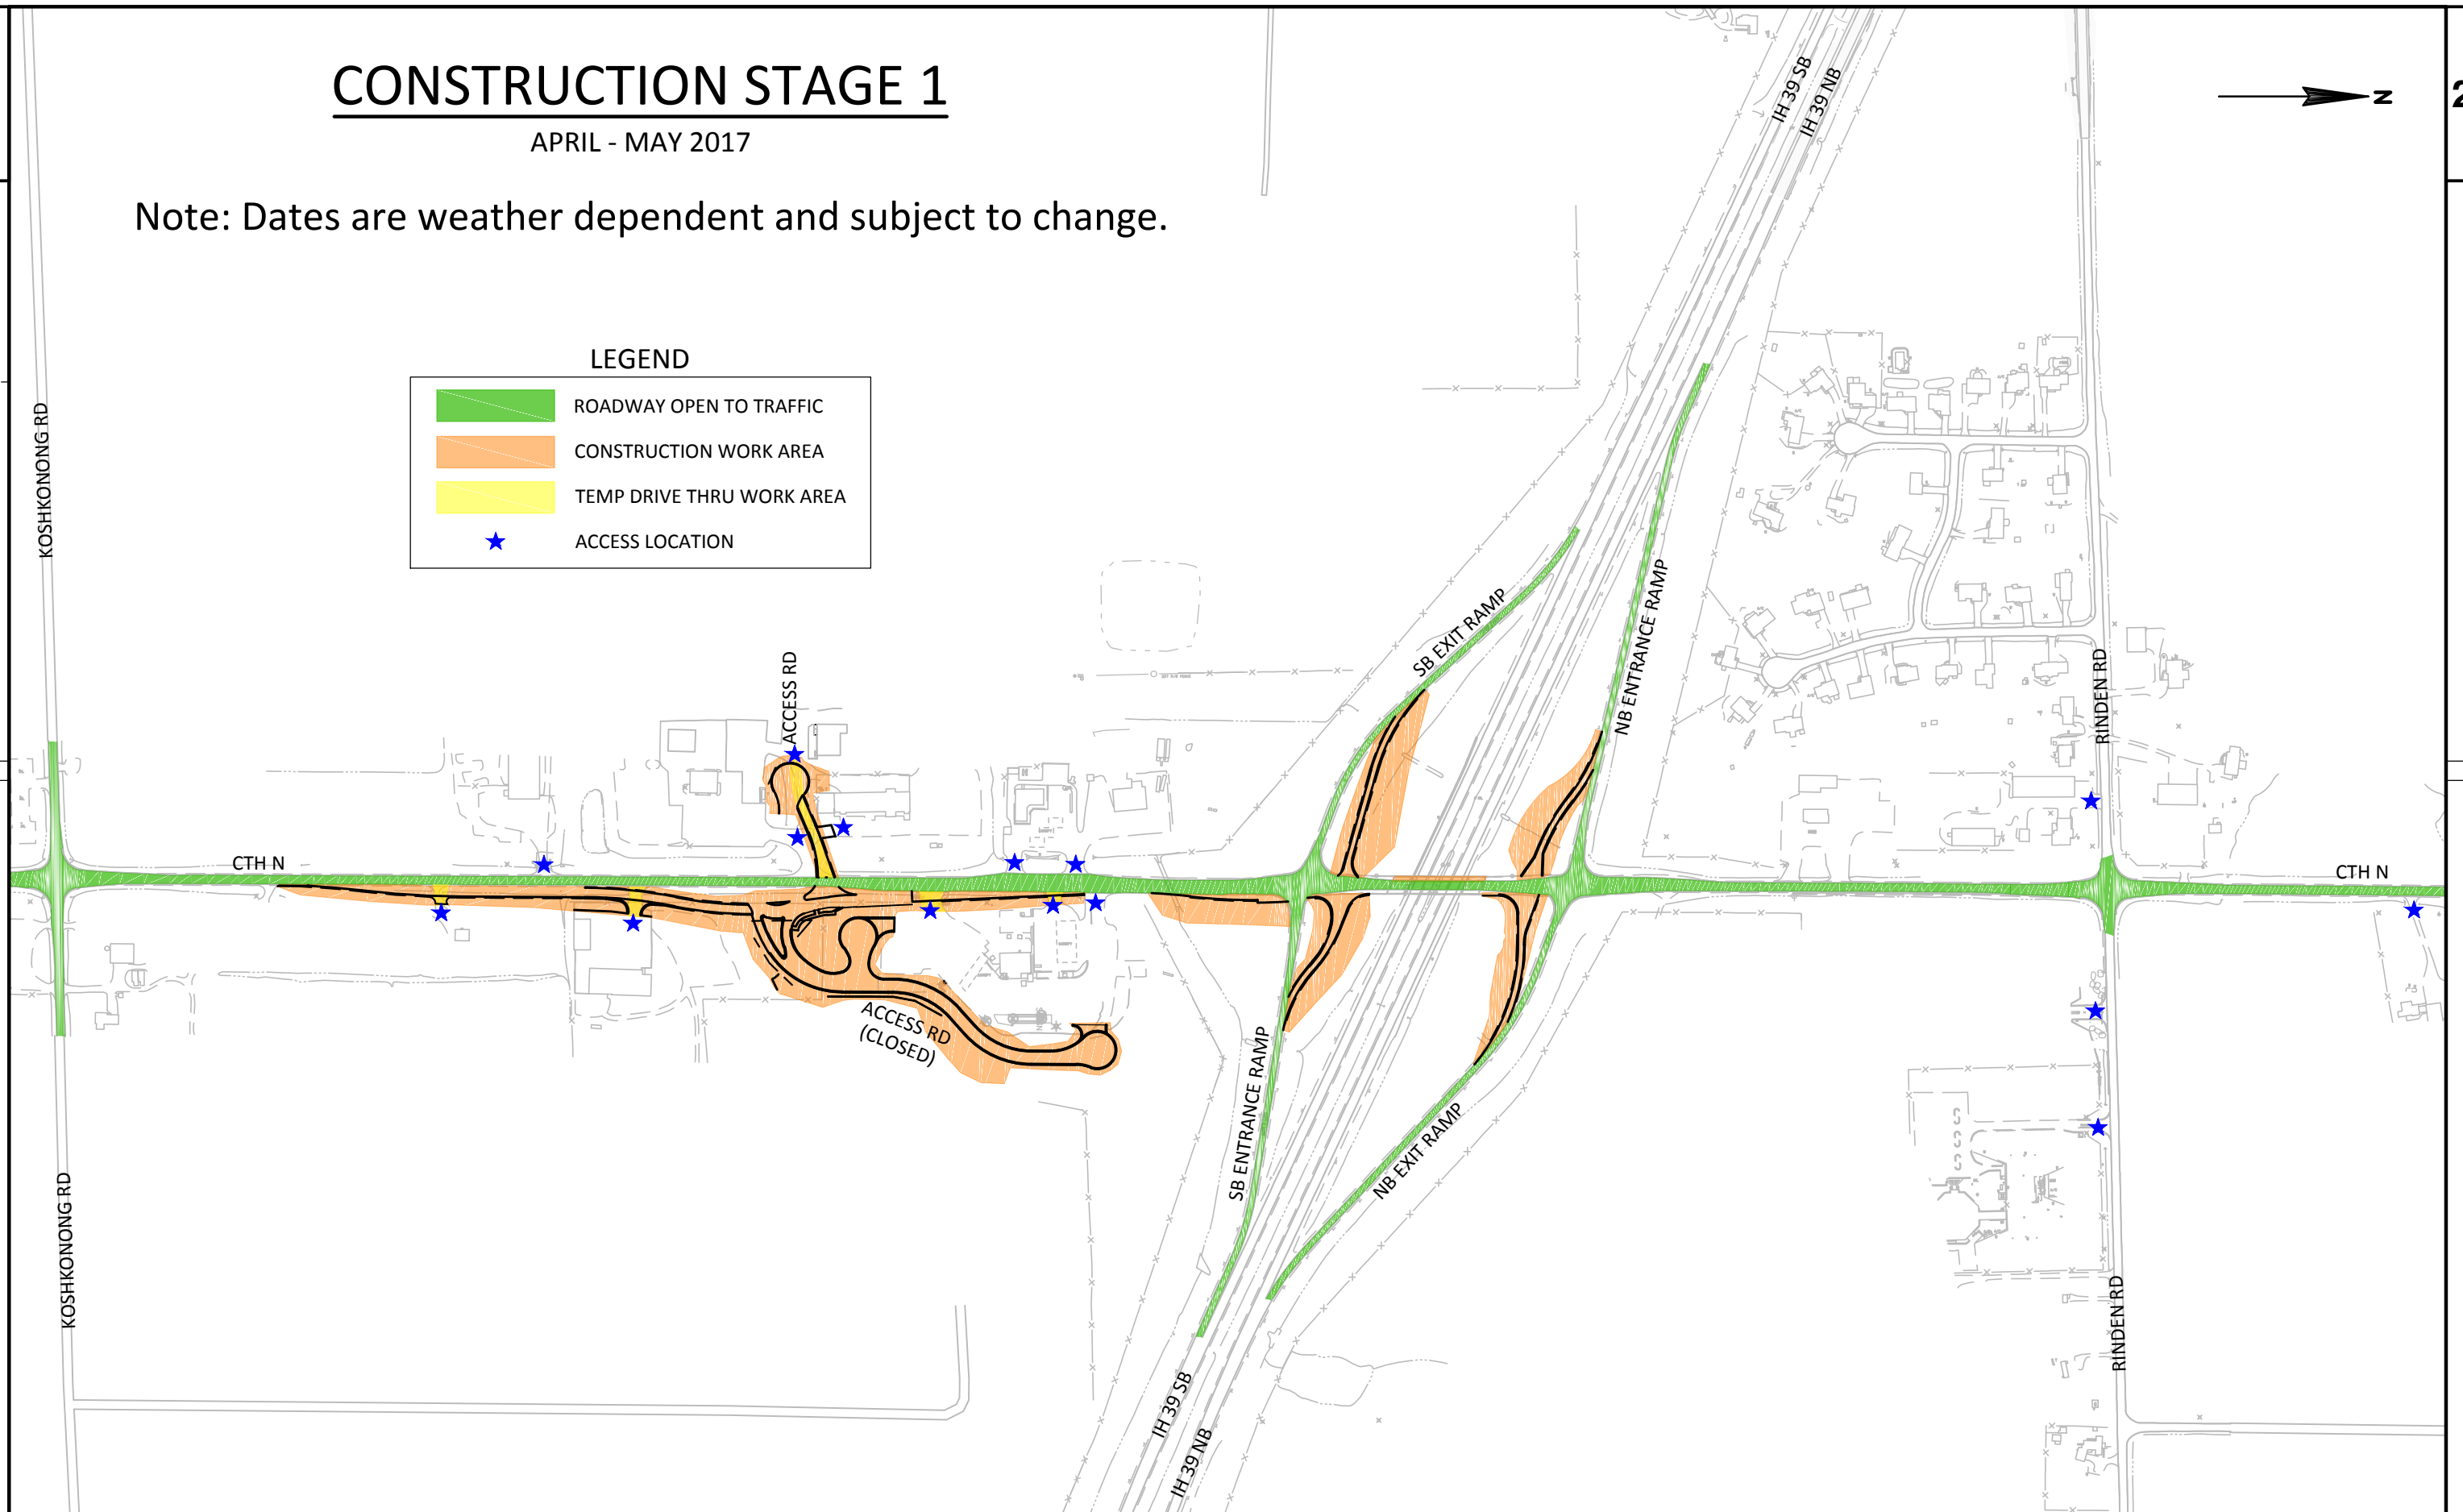

CONSTRUCTION STAGE 2A



MAY - SEPTEMBER 2017



Note: Dates are weather dependent and subject to change.

LEGEND

-  ROADWAY OPEN TO TRAFFIC
-  CONSTRUCTION WORK AREA
-  TEMP DRIVE THRU WORK AREA
-  ACCESS LOCATION

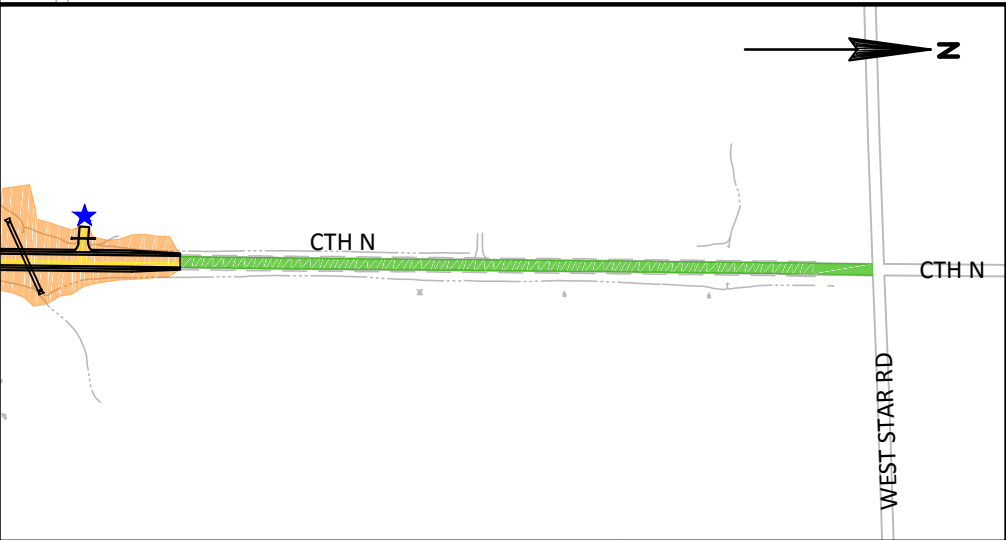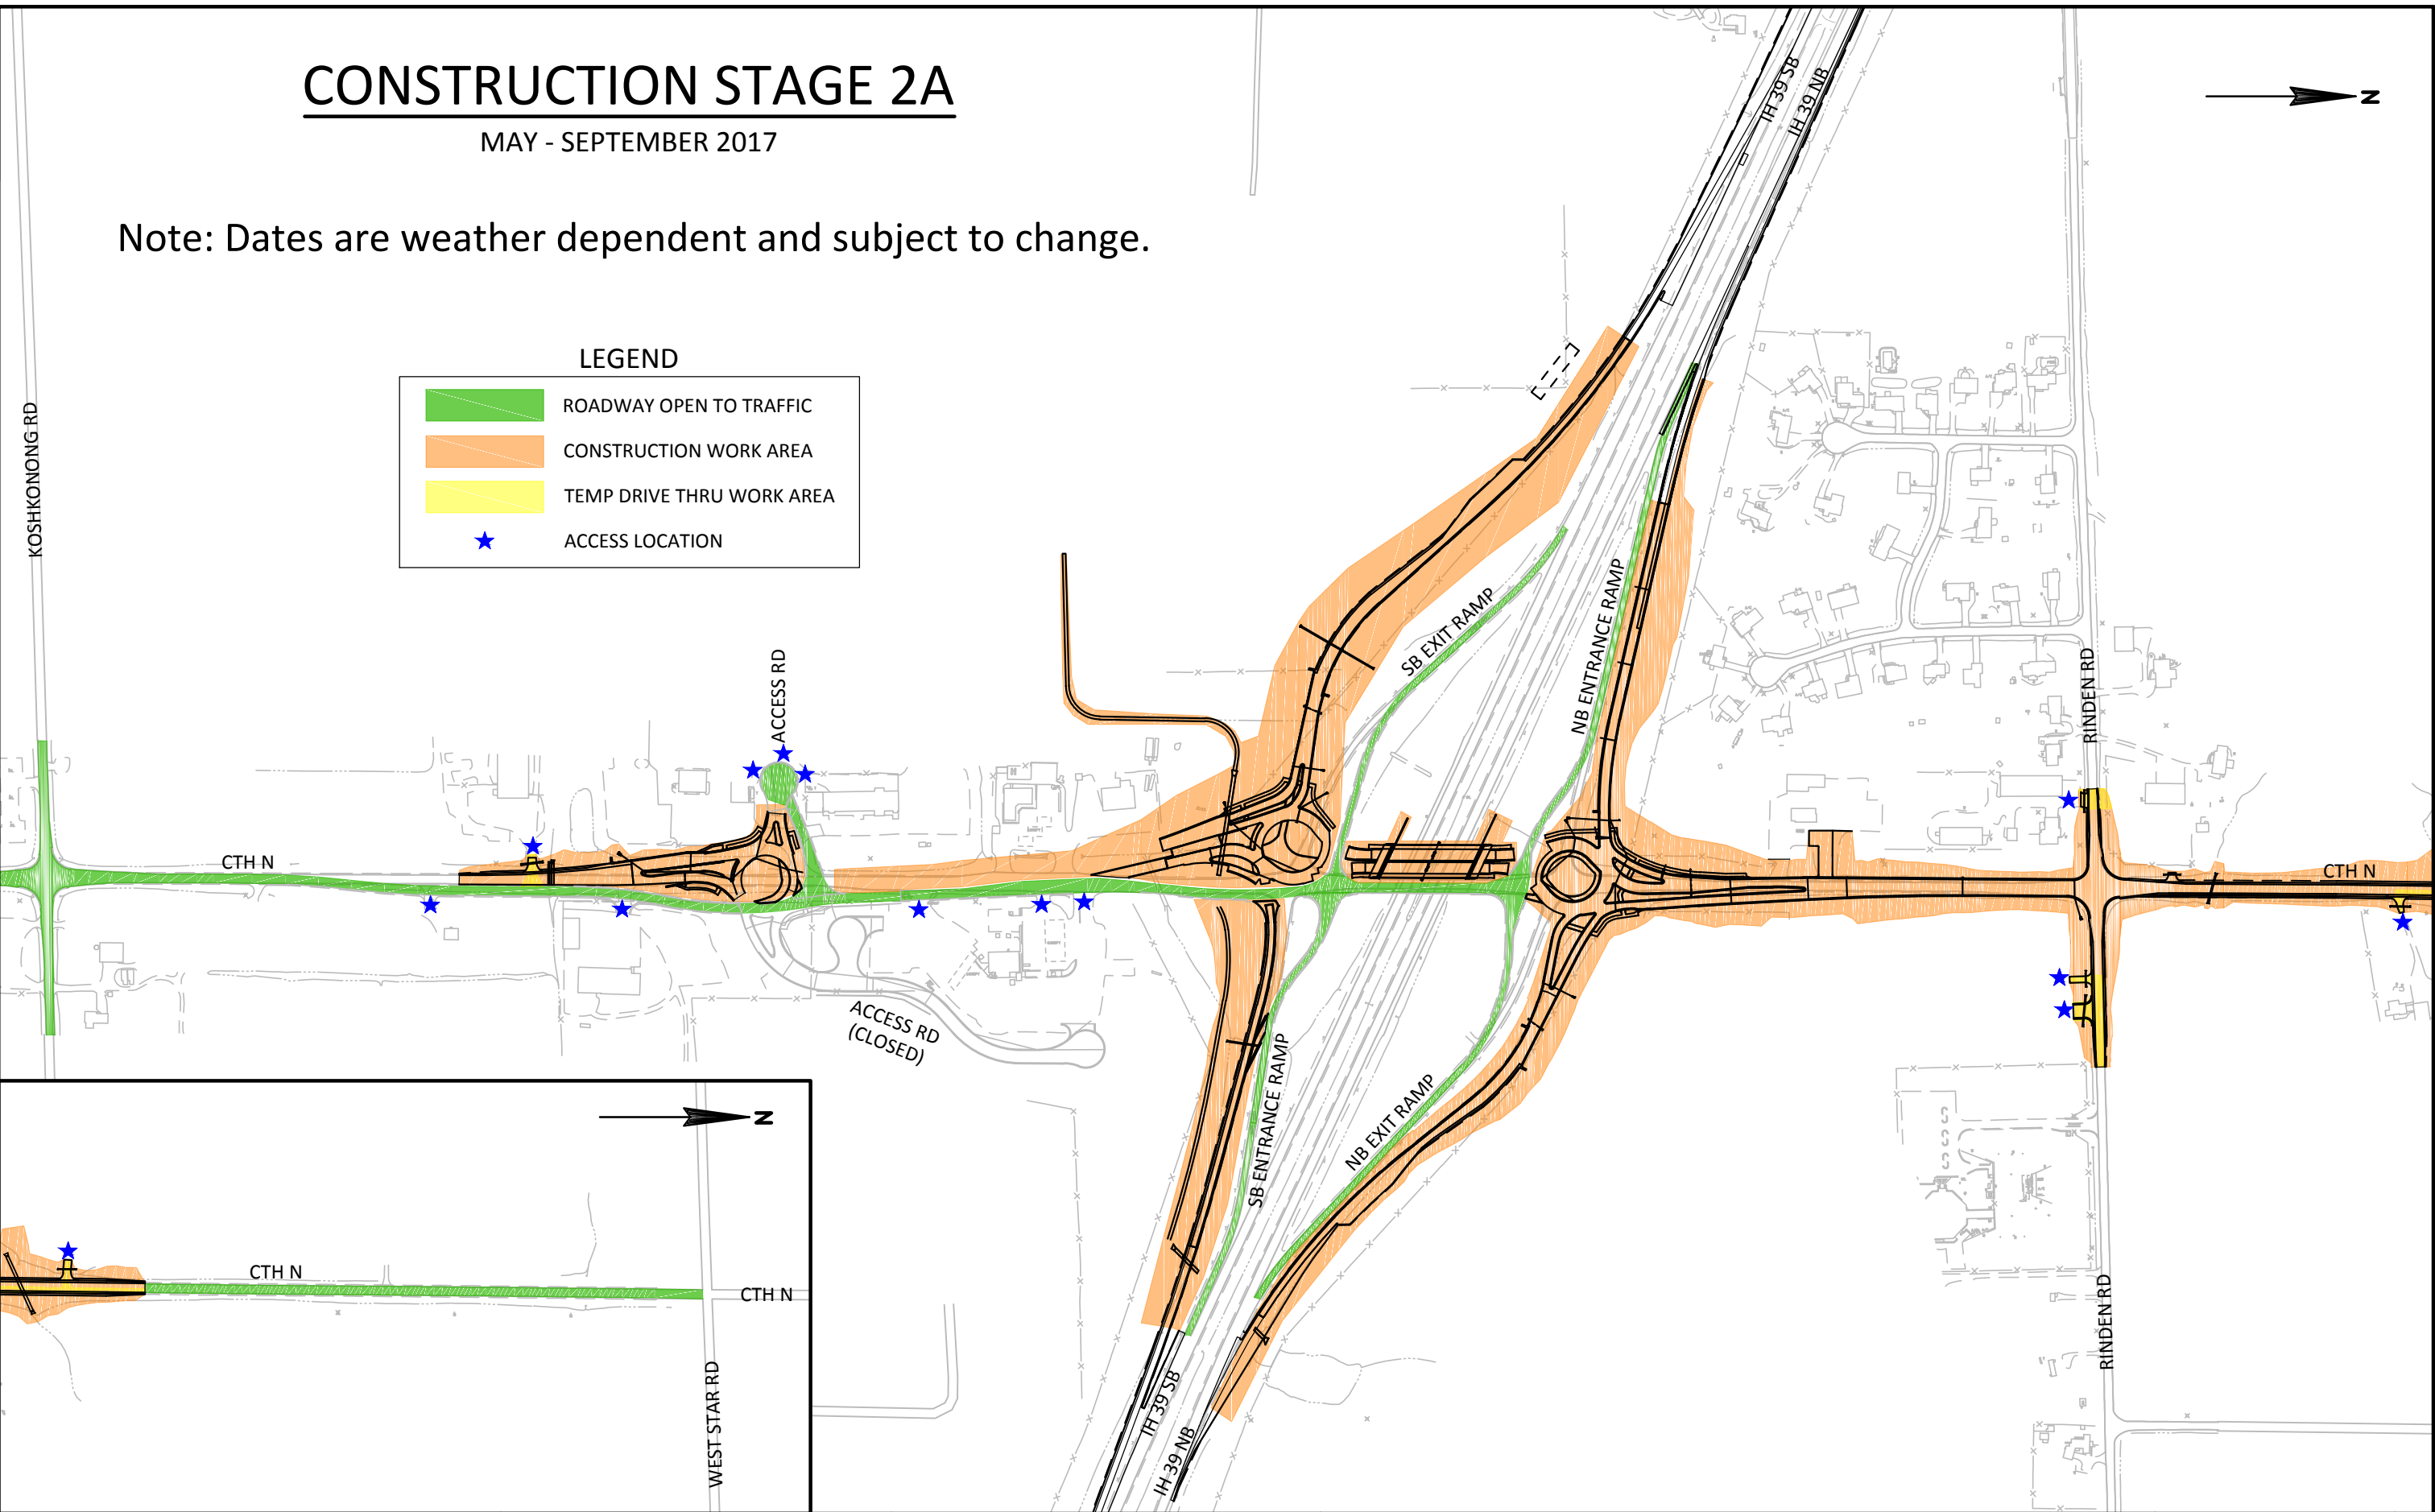

SAVE FOLDER PATH: \\SEH\\MADISON\\PROJECTS\\AE\\D\\DANIEL\\119189\\CIVIL 3D\\10071001\\SHEETS\\OTHER\\100710B6\\NTC ACCESS EXHIBITS

CONSTRUCTION STAGE 2B


SEPTEMBER - OCTOBER 2017



Note: Dates are weather dependent and subject to change.

LEGEND

-  ROADWAY OPEN TO TRAFFIC
-  CONSTRUCTION WORK AREA
-  TEMP DRIVE THRU WORK AREA
-  ACCESS LOCATION

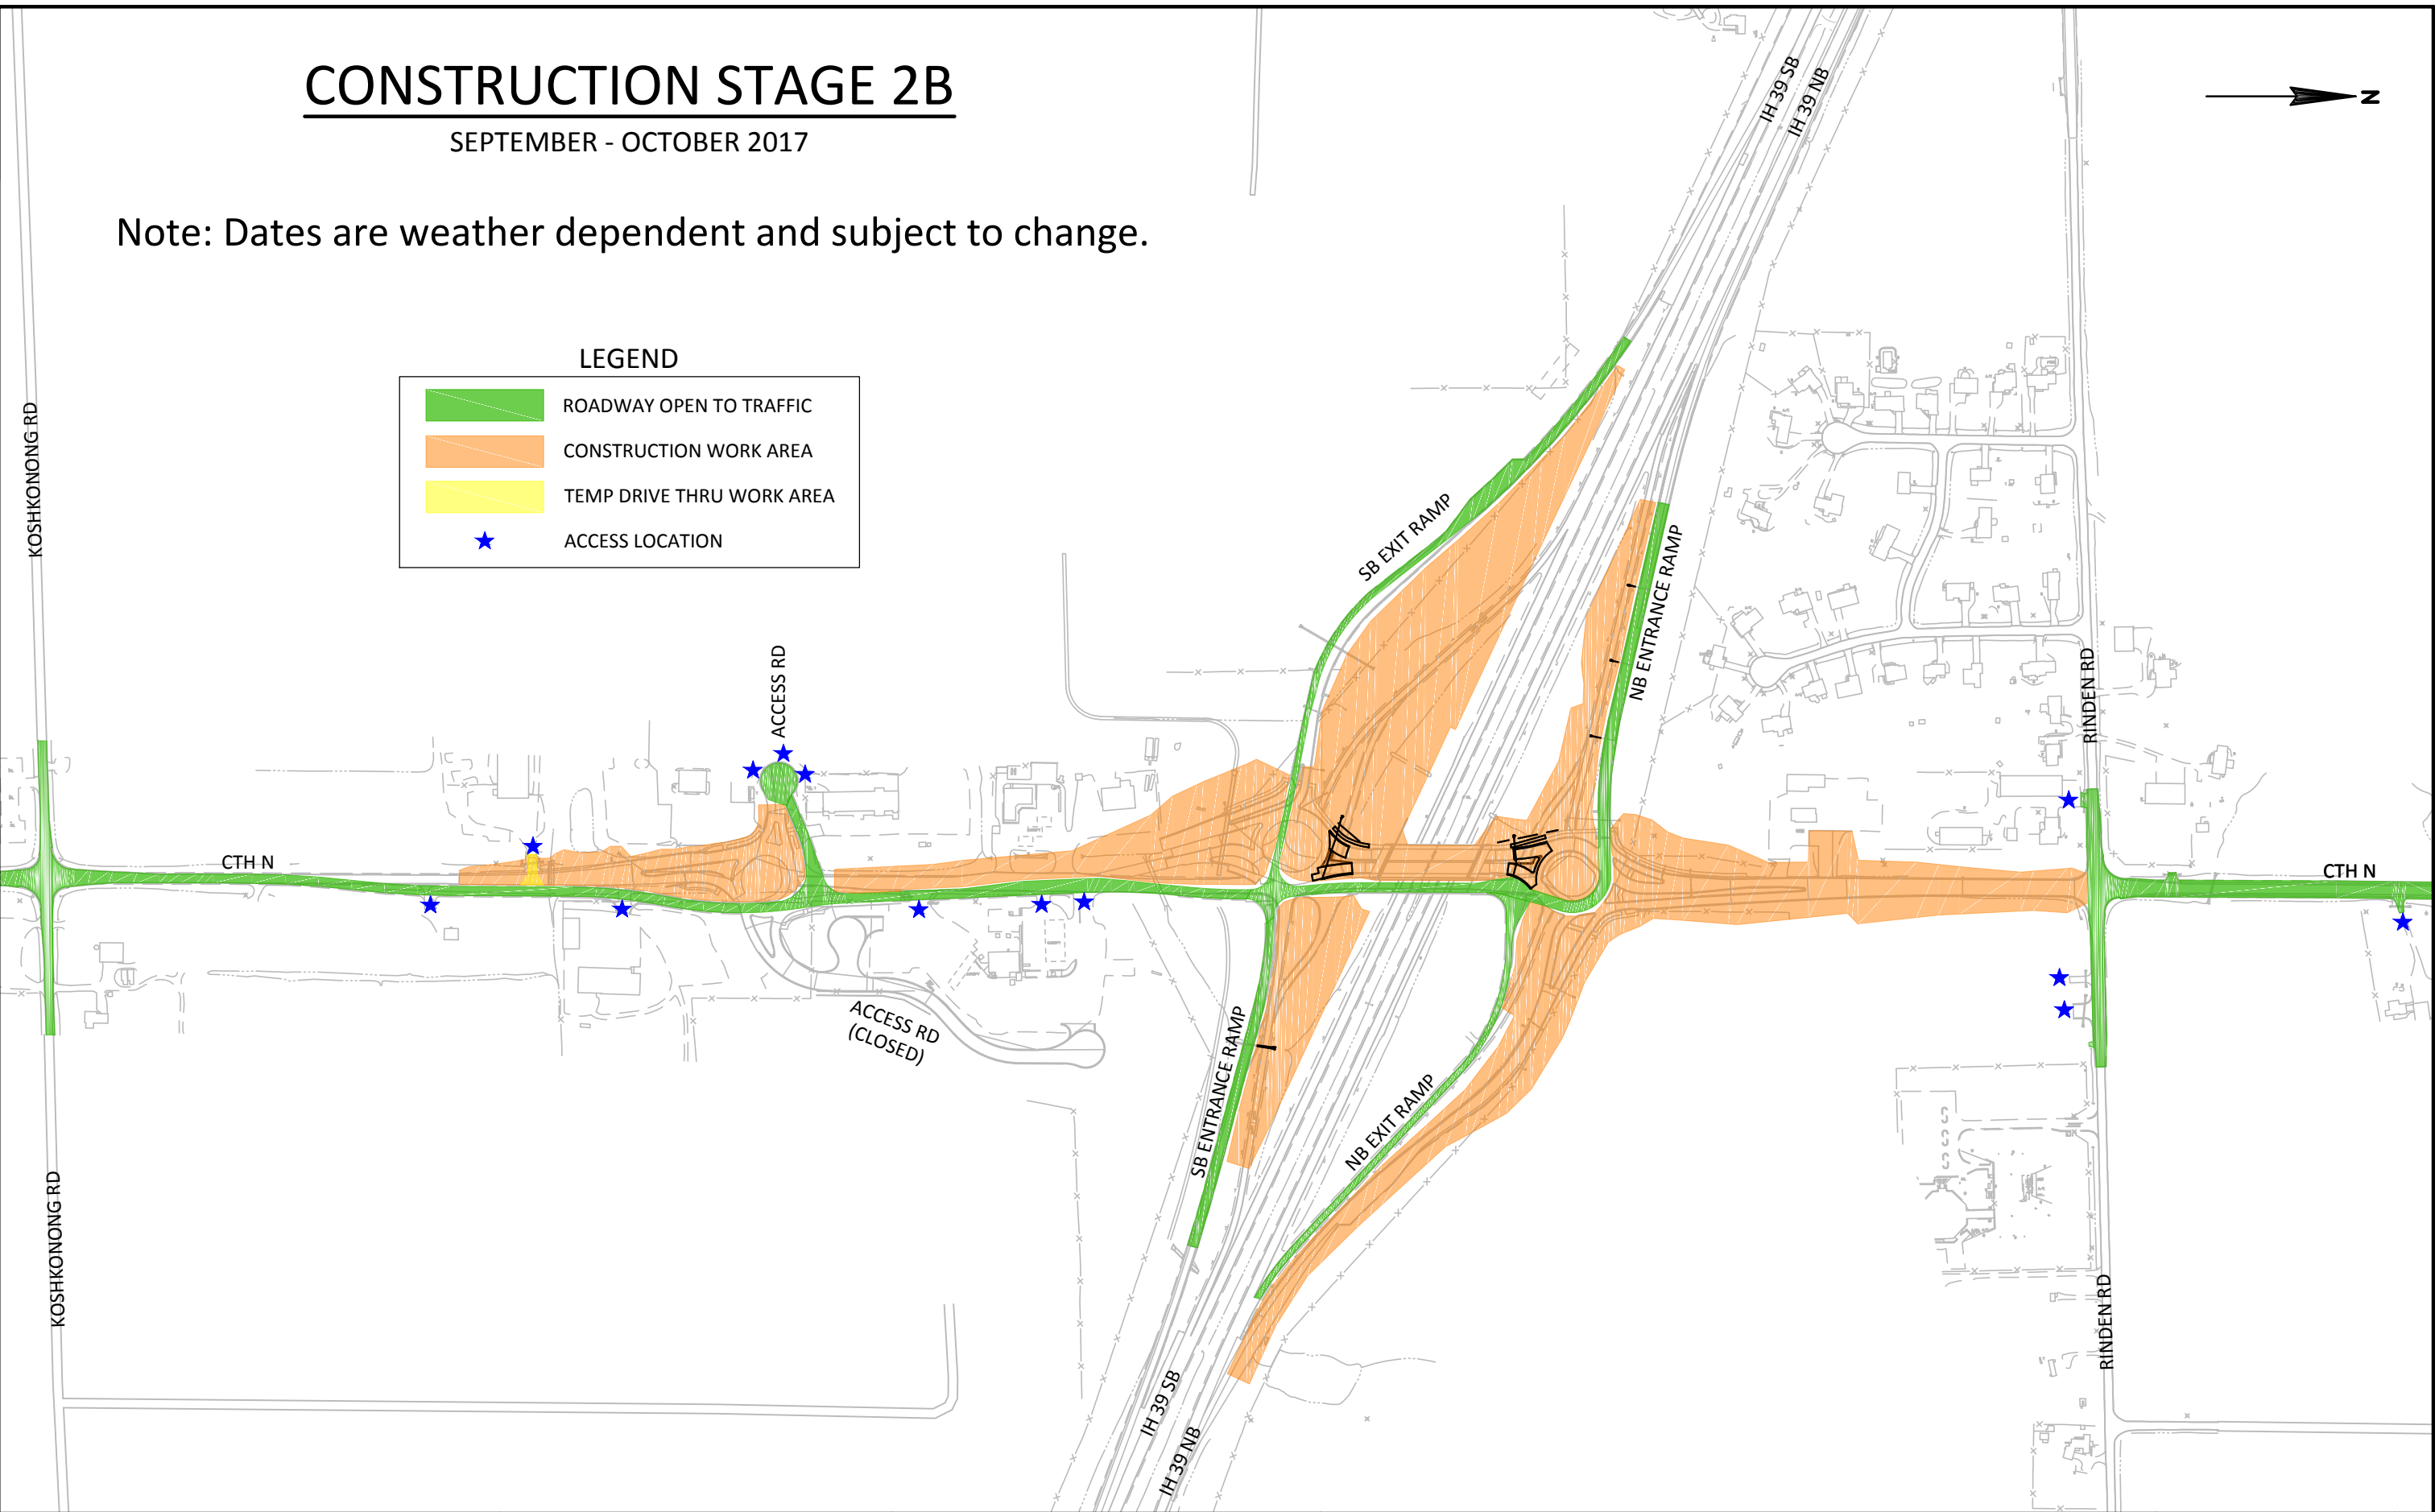

CONSTRUCTION STAGE 2C


OCTOBER - NOVEMBER 2017



Note: Dates are weather dependent and subject to change.

LEGEND

-  ROADWAY OPEN TO TRAFFIC
-  CONSTRUCTION WORK AREA
-  TEMP DRIVE THRU WORK AREA
-  ACCESS LOCATION

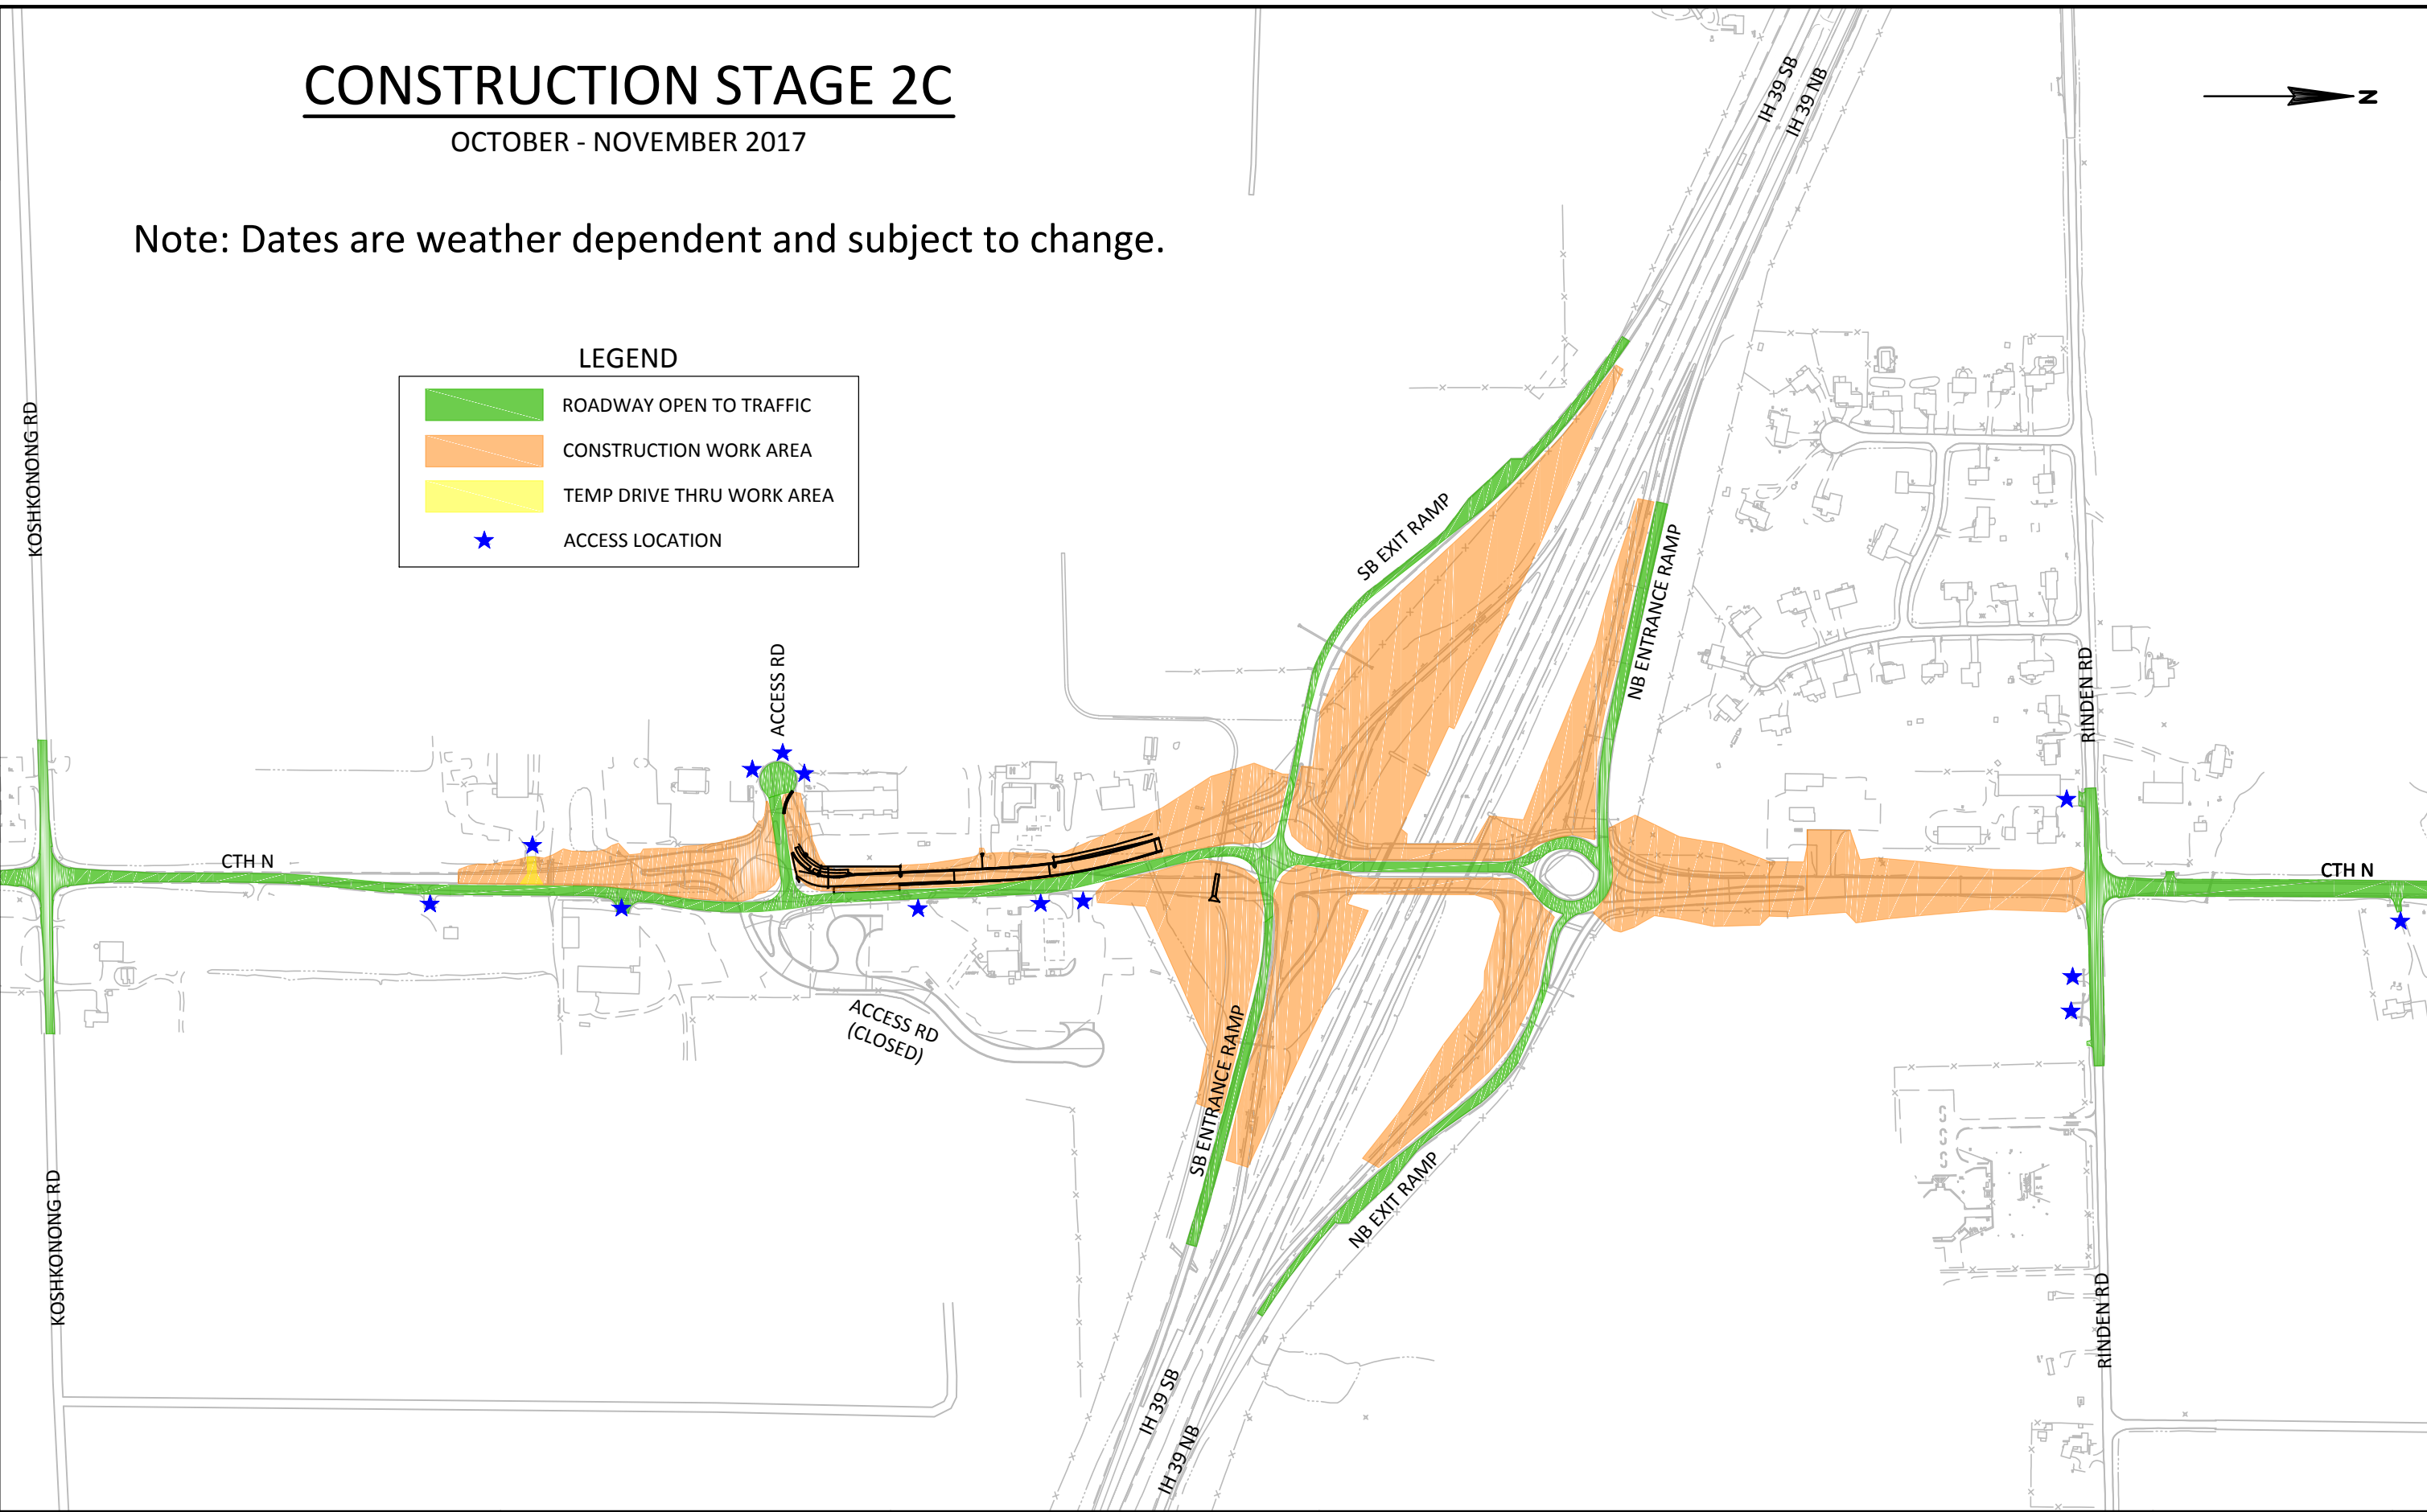


CONSTRUCTION STAGE 2D

NOVEMBER 2017

Note: Dates are weather dependent and subject to change.

LEGEND

- ROADWAY OPEN TO TRAFFIC
- CONSTRUCTION WORK AREA
- TEMP DRIVE THRU WORK AREA
- ACCESS LOCATION

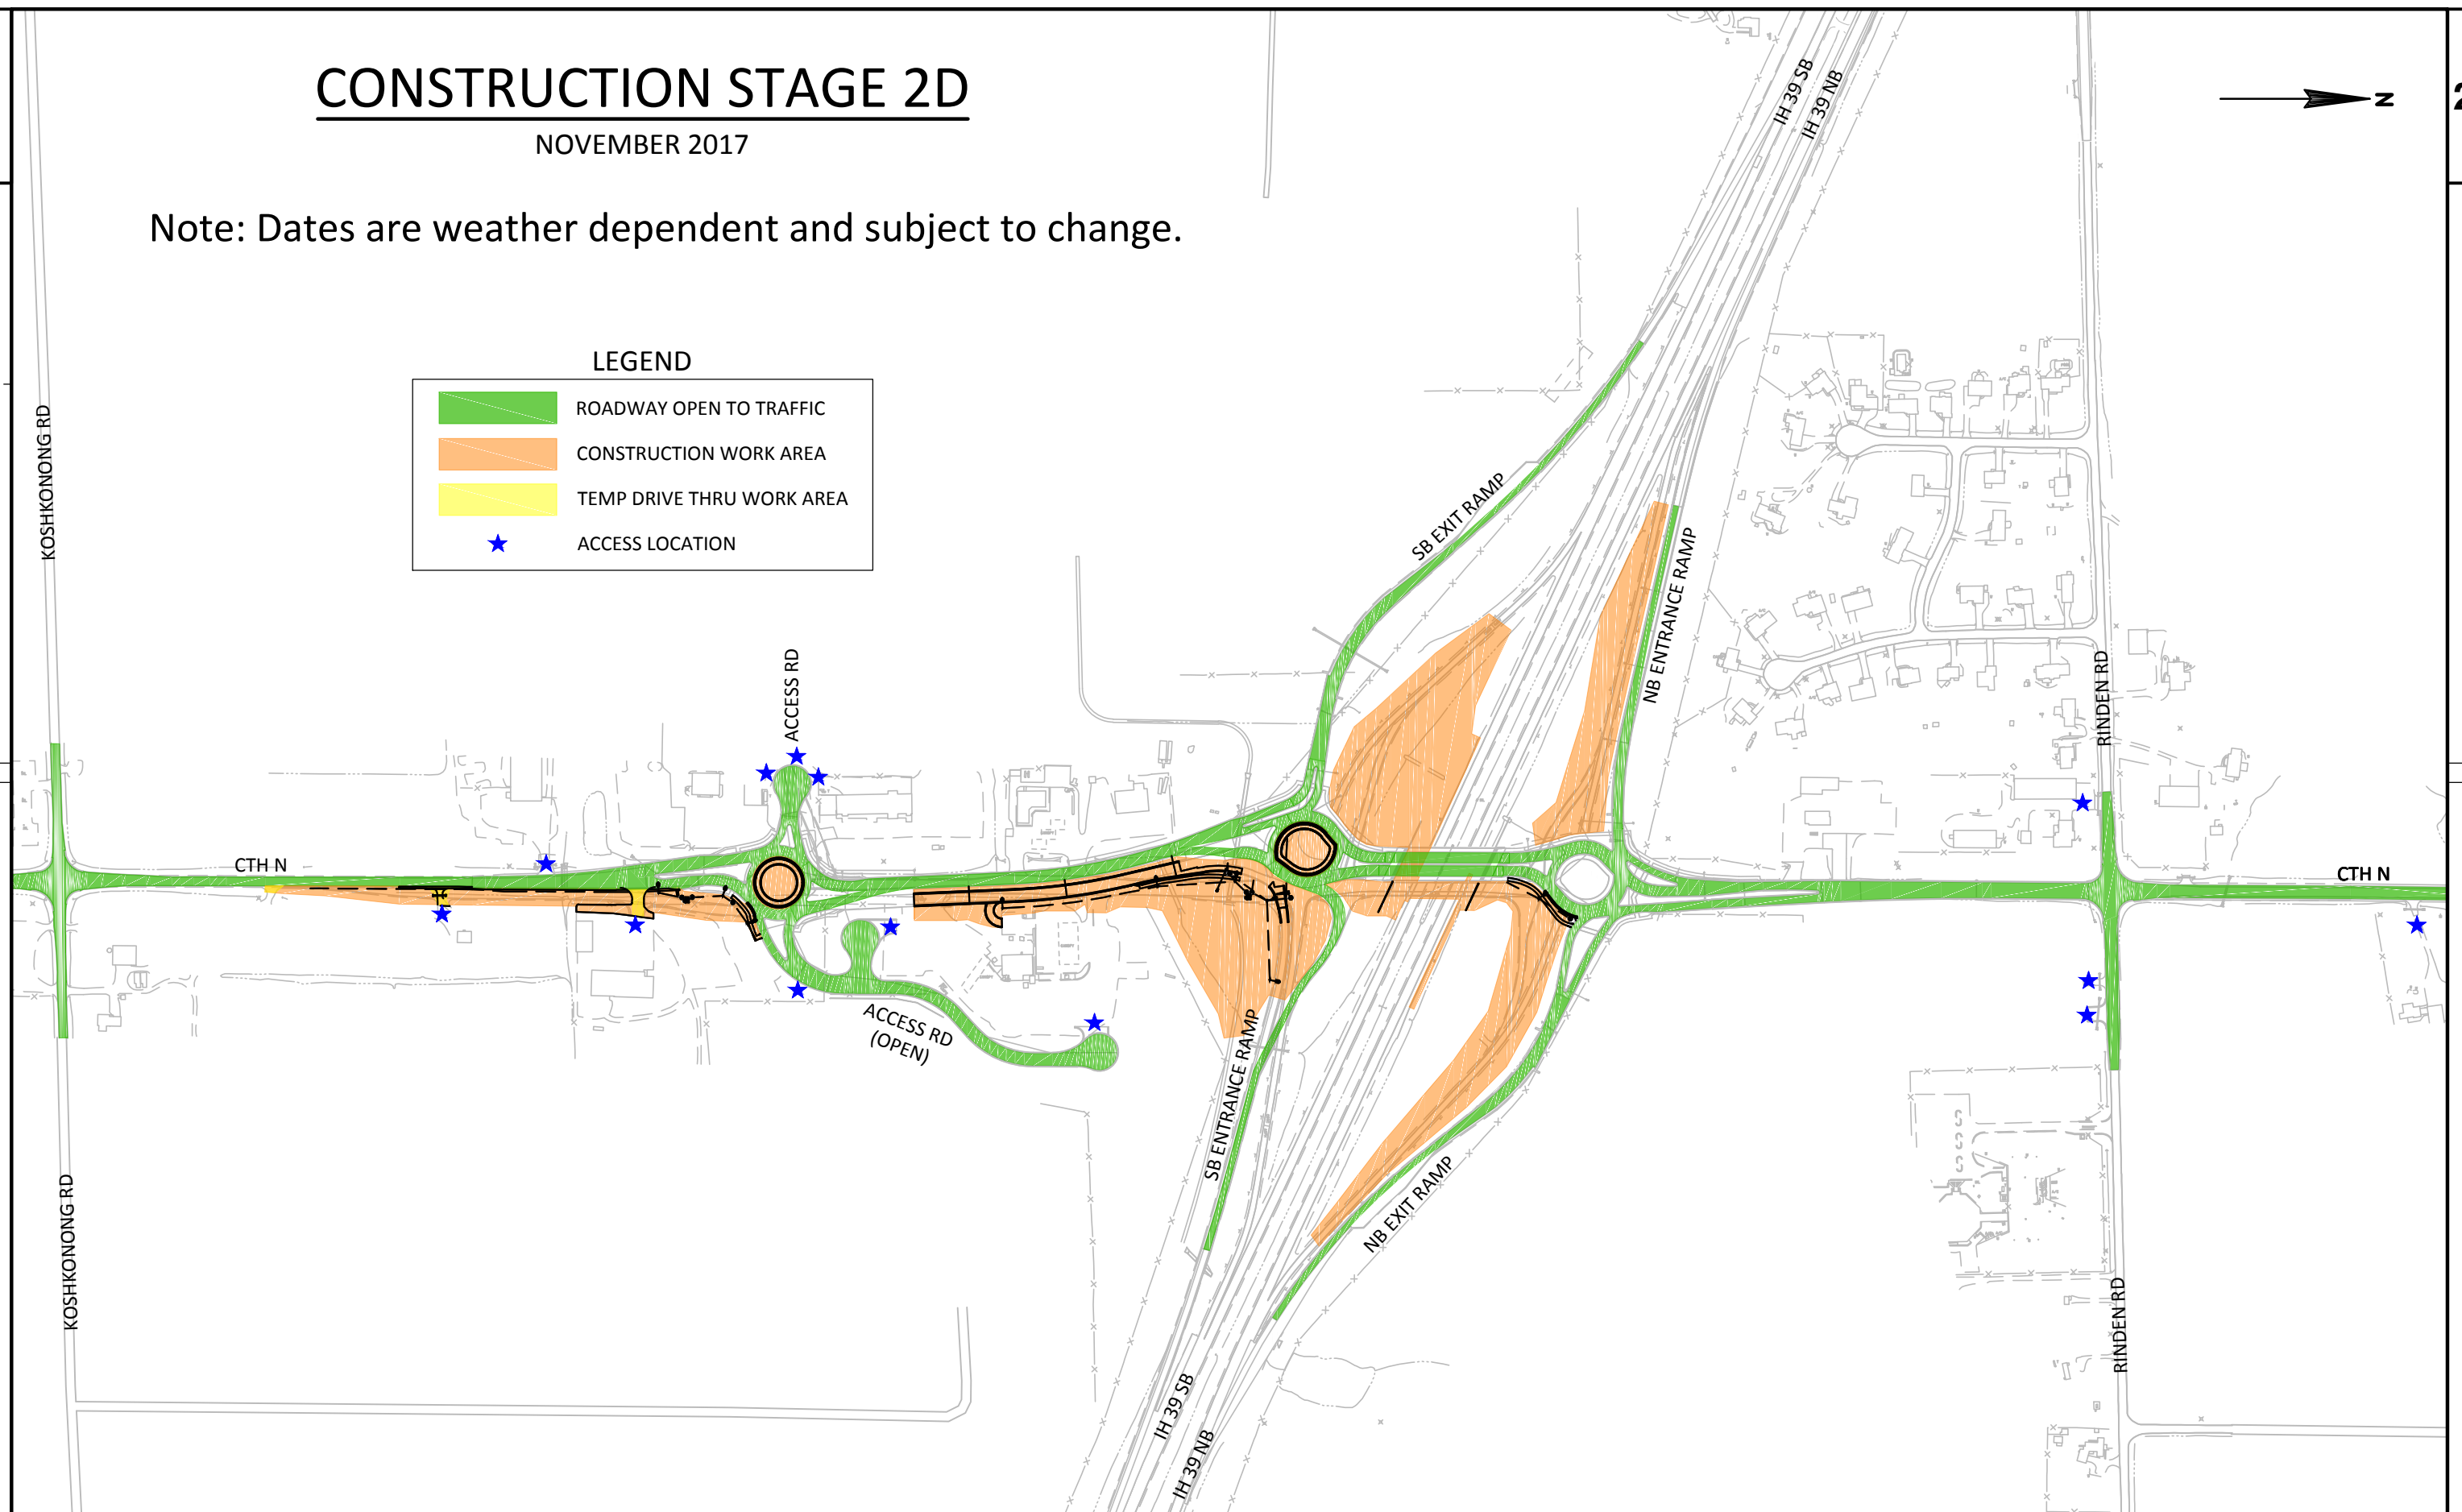

PROJECT NO:1007-10-86

HWY: IH 39

COUNTY: DANE

STAGE 2D

SHEET

E

FILE NAME : EXHIBIT STG 2D.DWG

PLOT DATE : 12/6/2016 5:04 PM

PLOT BY : SEH INC

LAYOUT NAME : STAGE 2D

PLOT SCALE : 1.0 IN = 400.0 FT

WISDOT/CADDs SHEET 42

CONSTRUCTION STAGE 2E

NOVEMBER - DECEMBER 2017

Note: Dates are weather dependent and subject to change.

LEGEND

- ROADWAY OPEN TO TRAFFIC
- CONSTRUCTION WORK AREA
- ACCESS LOCATION

