


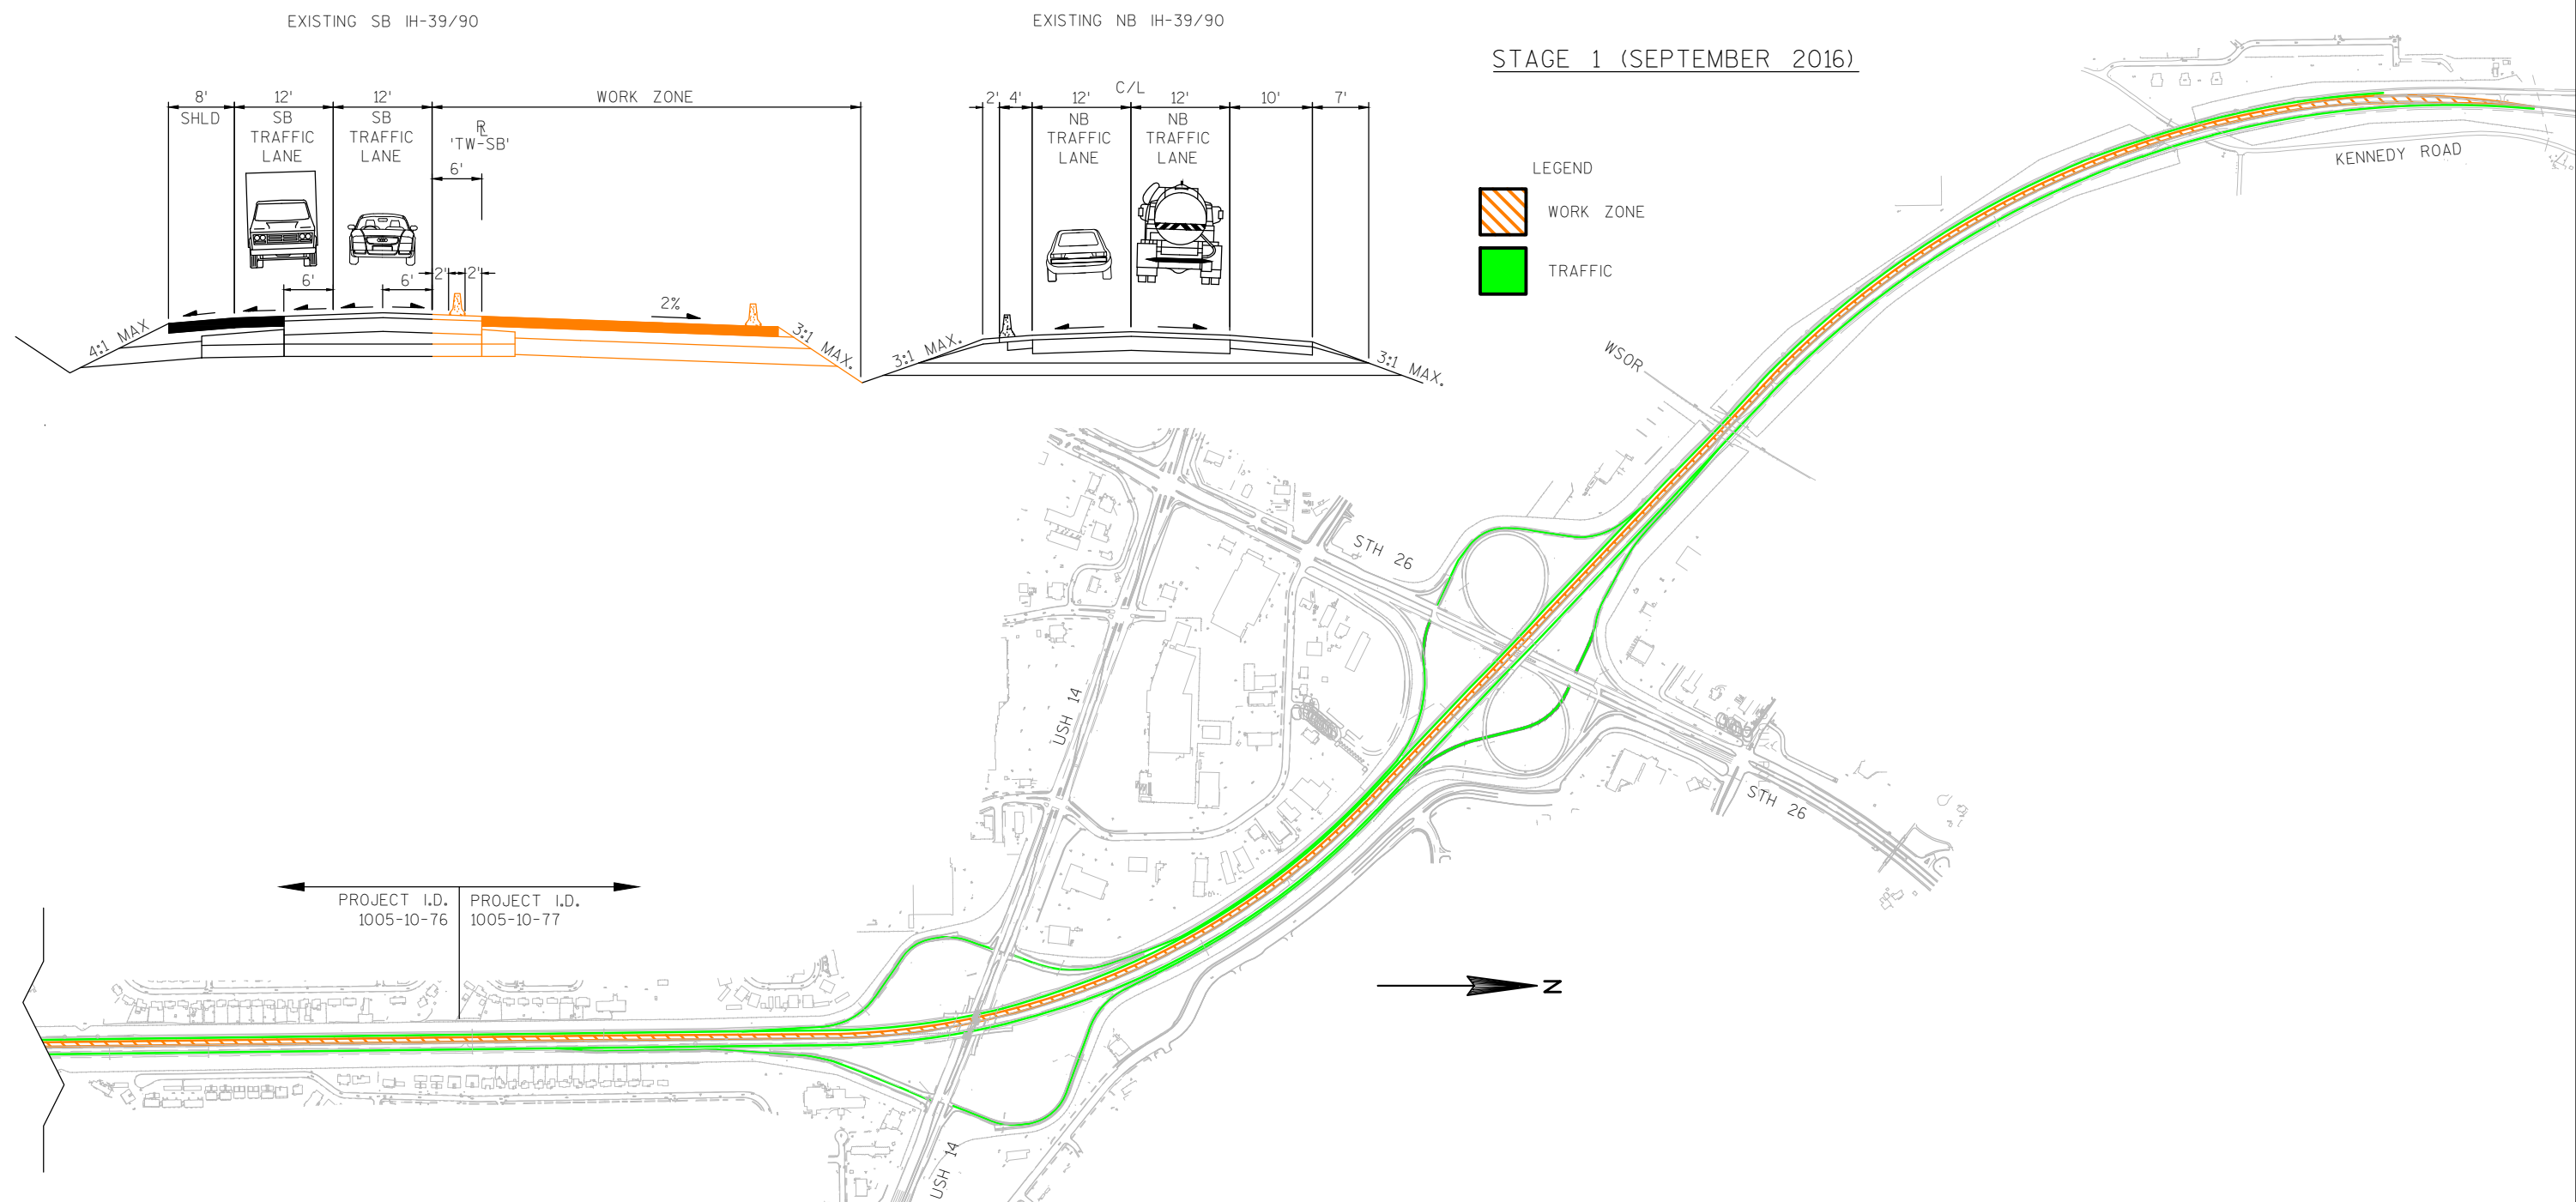
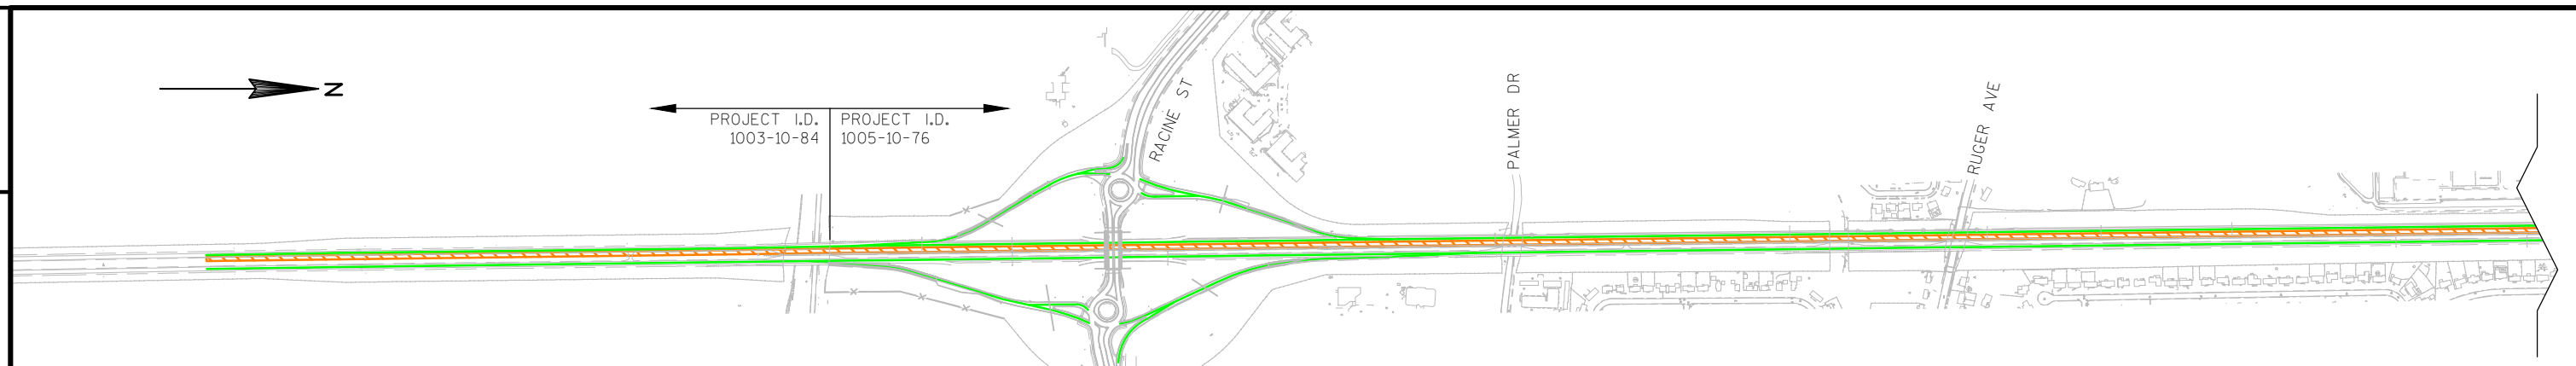


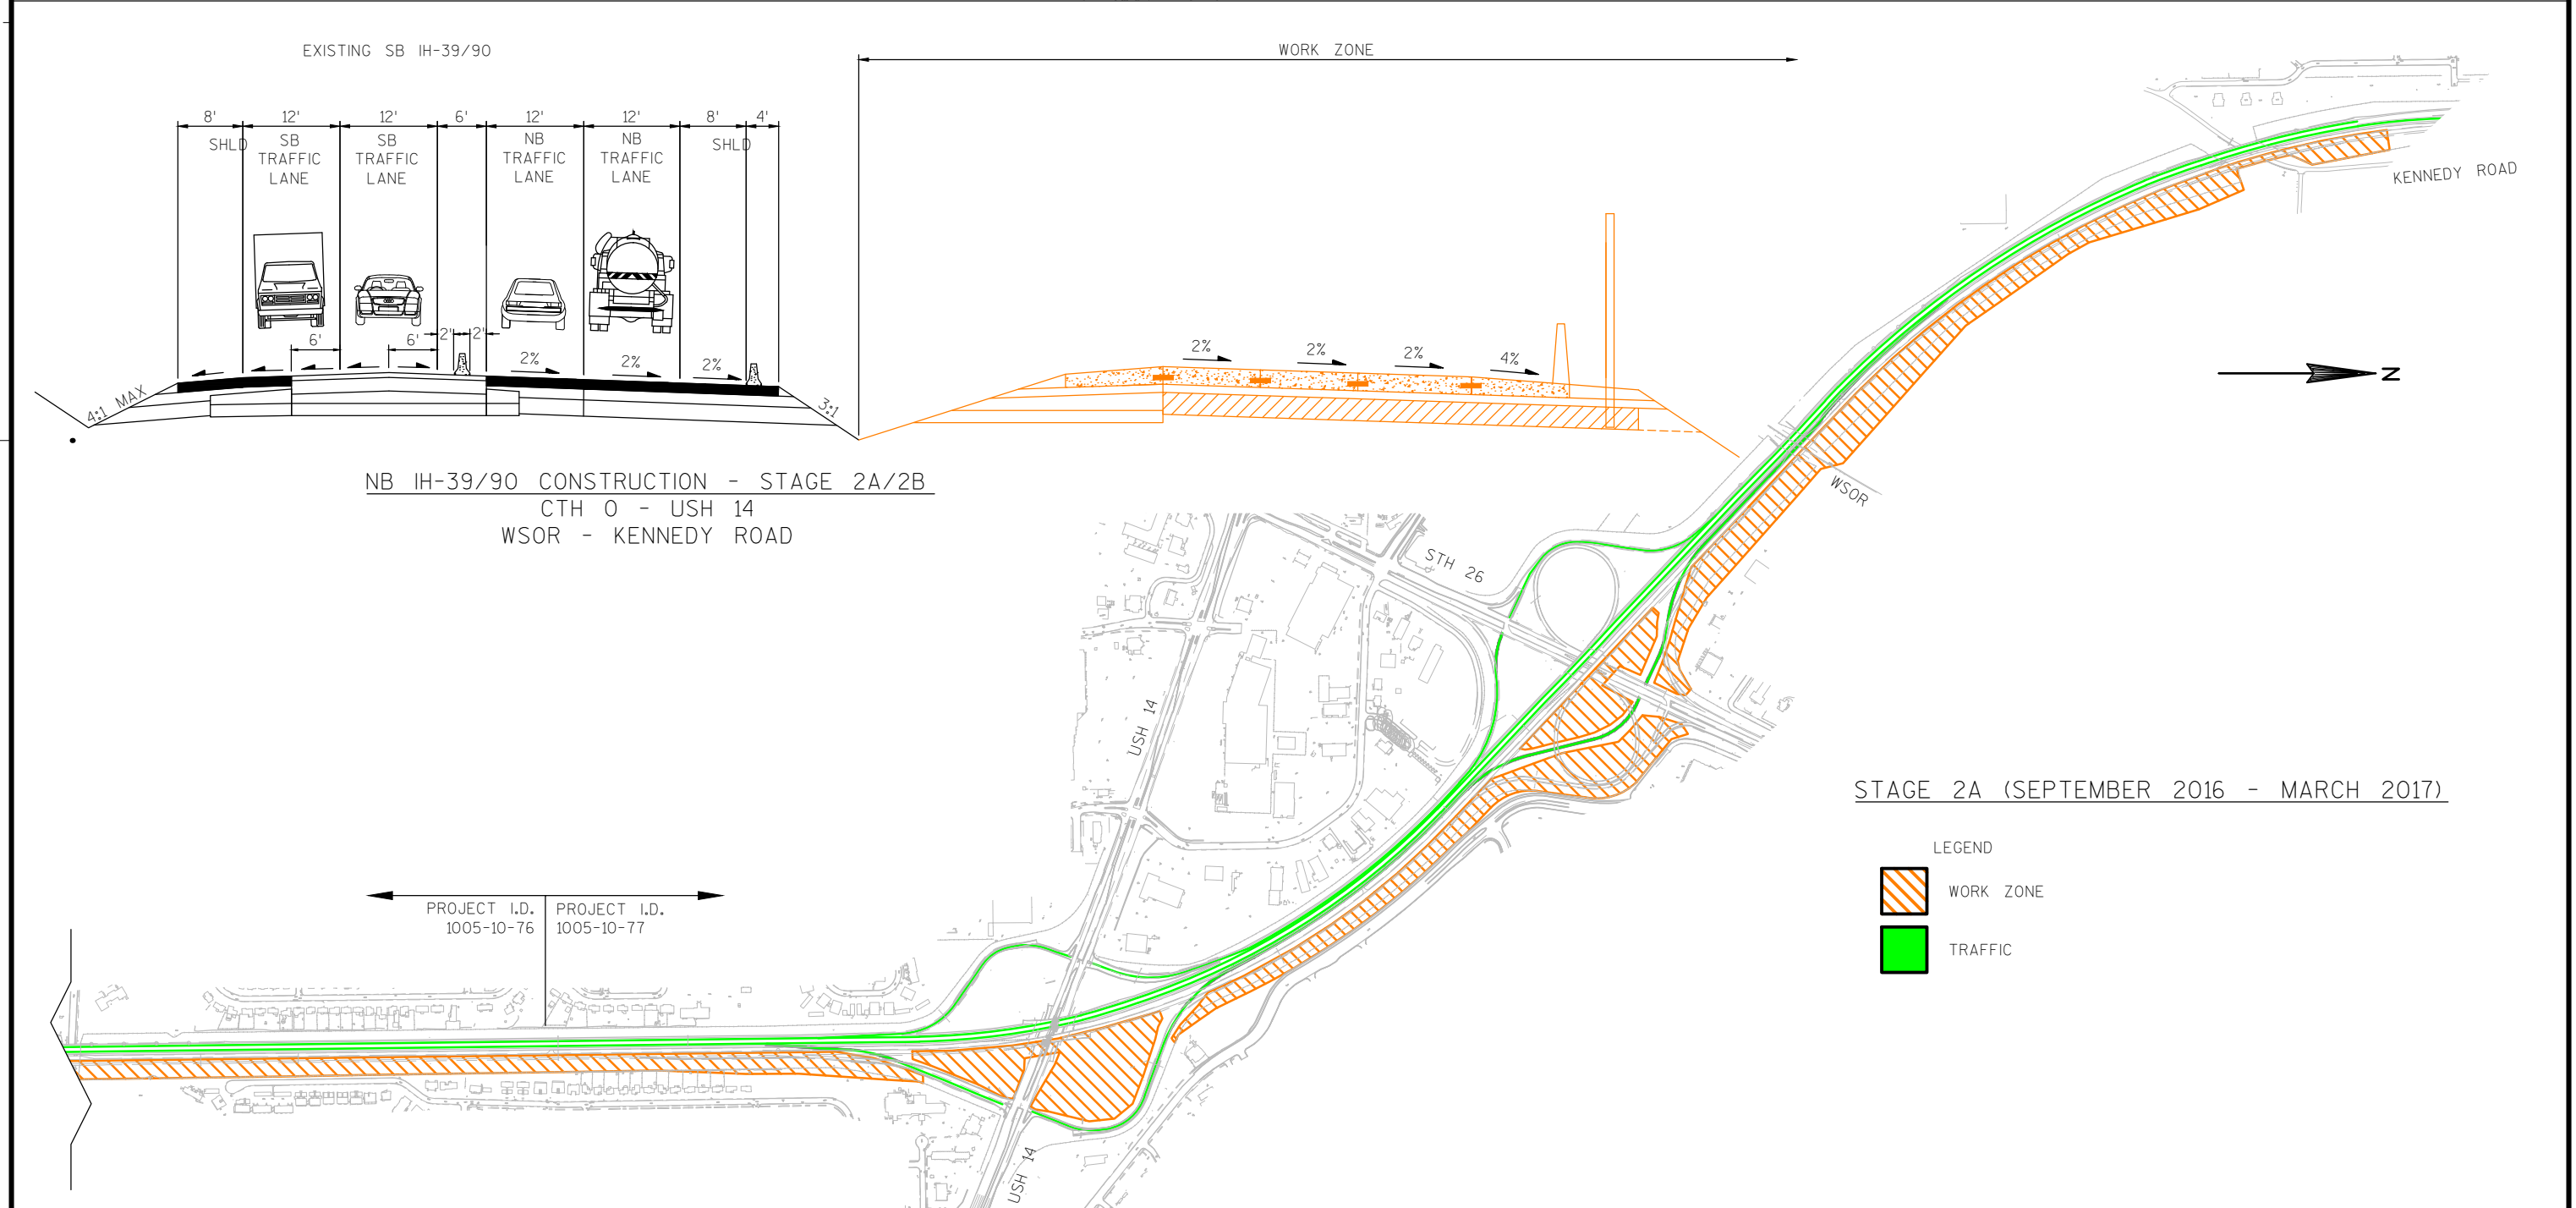


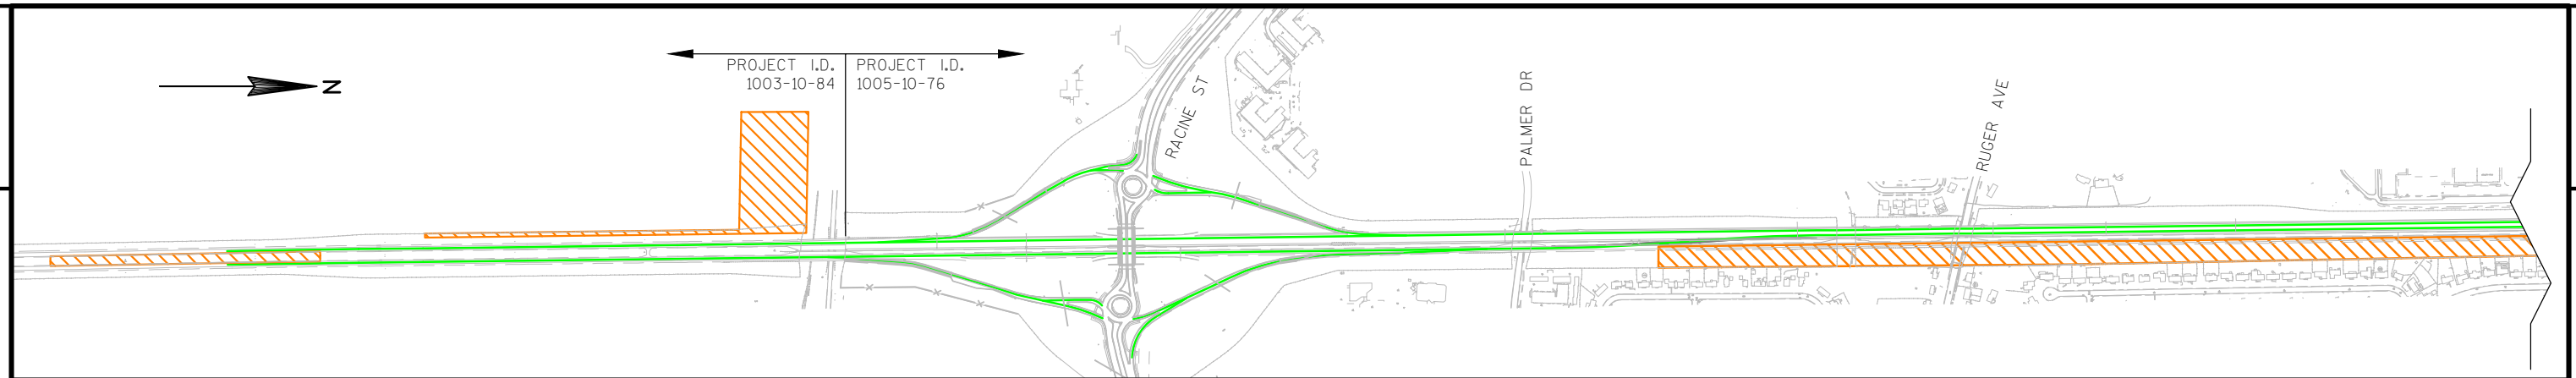

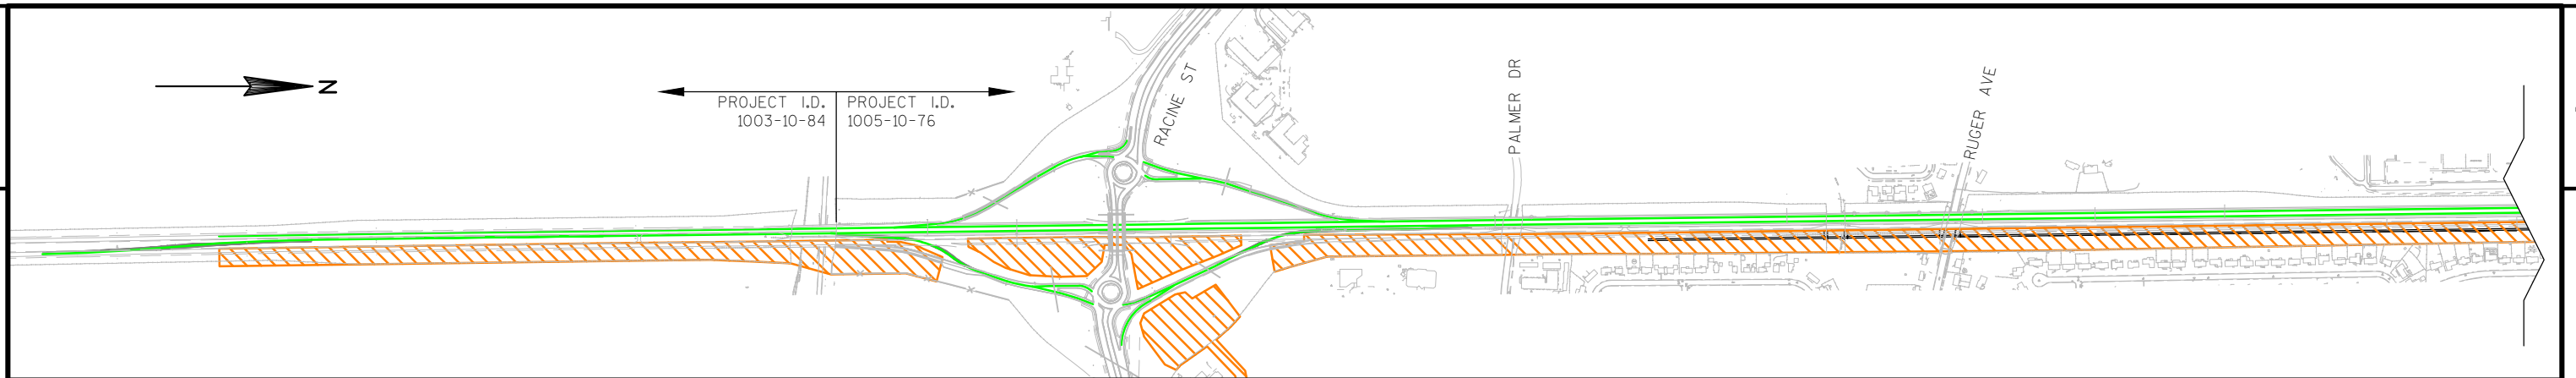


EXISTING SB IH-39/90

WORK ZONE

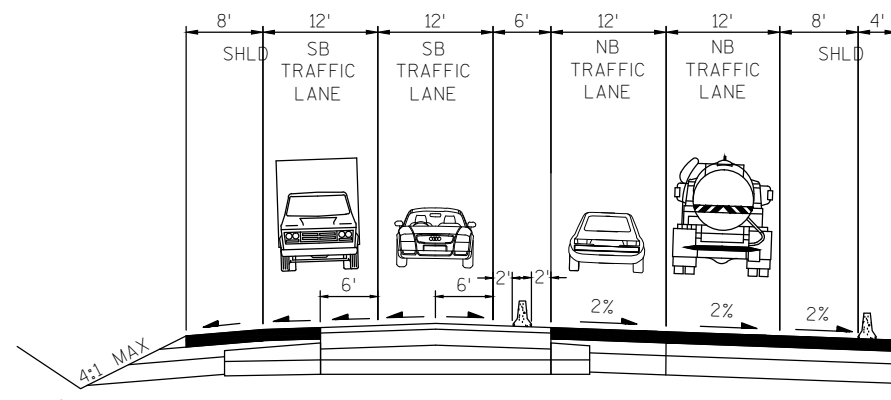

NB IH-39/90 CONSTRUCTION - STAGE 2A/2B
CTH 0 - USH 14
WSOR - KENNEDY ROAD

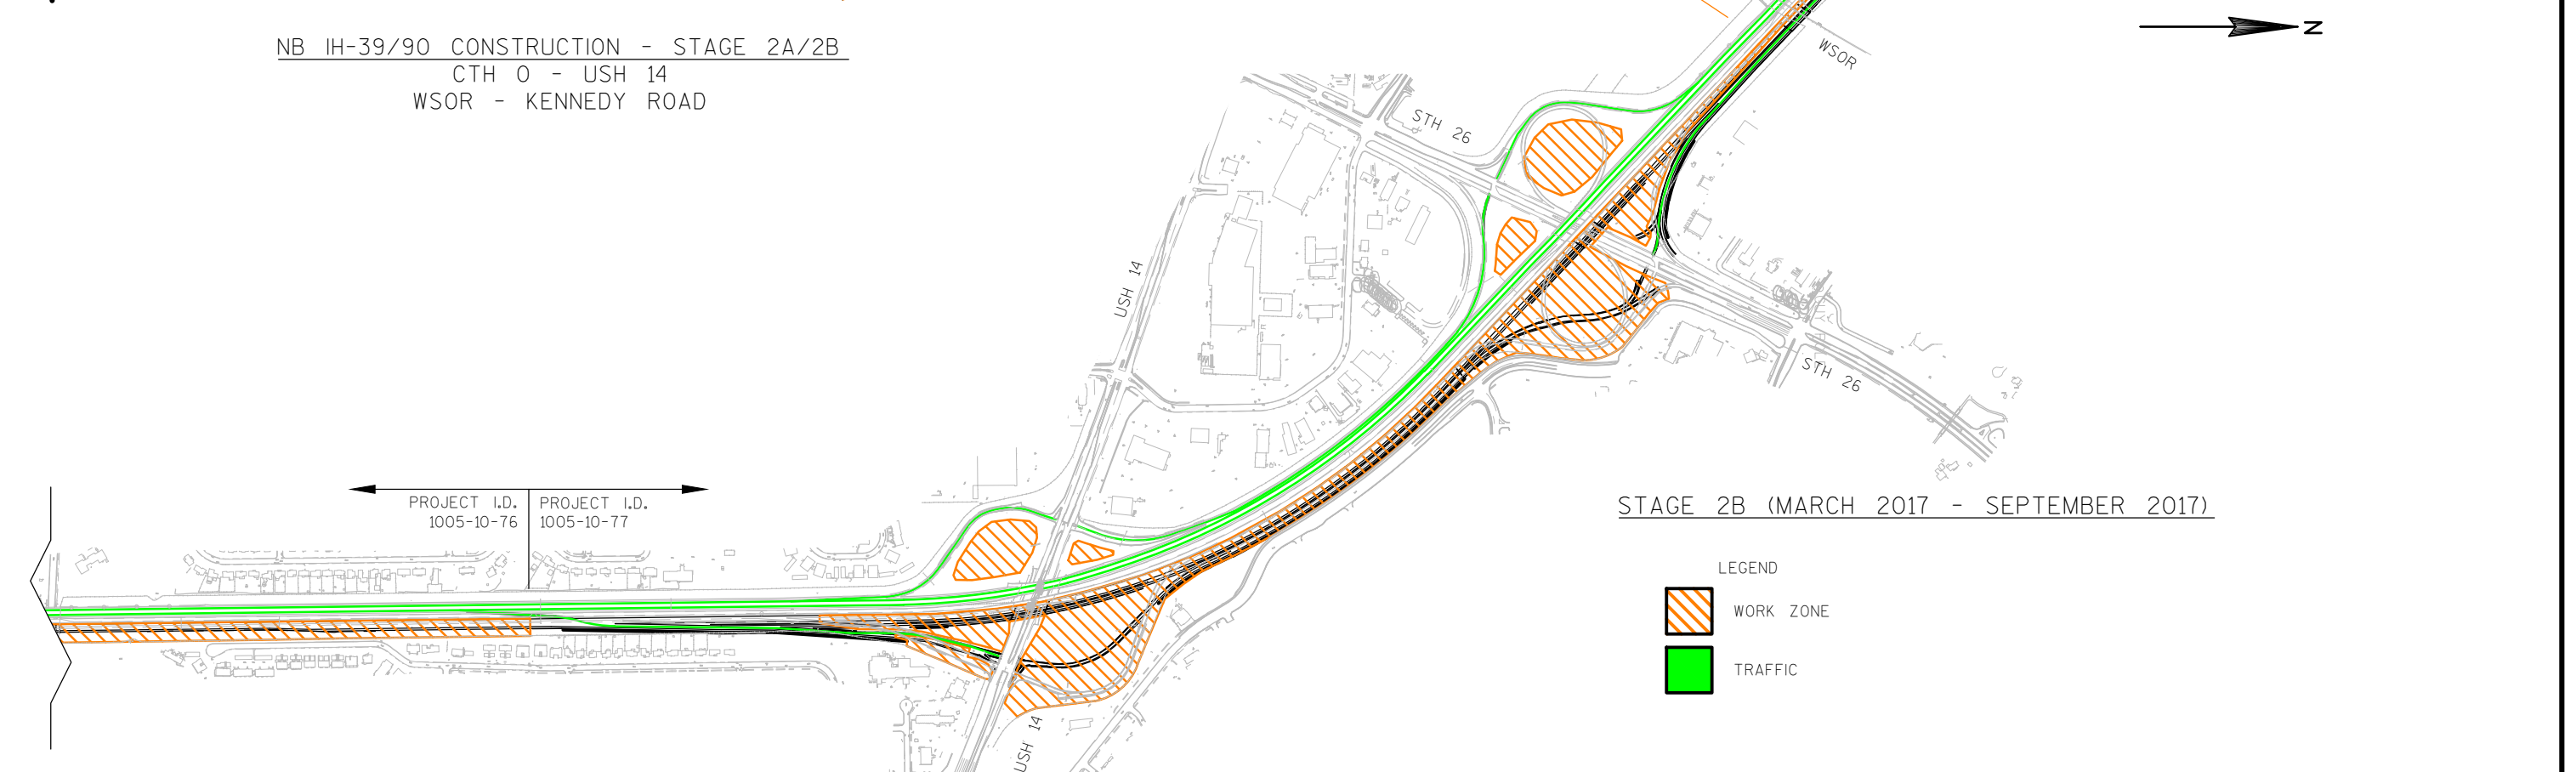

STAGE 2B (MARCH 2017 - SEPTEMBER 2017)

LEGEND



