


USH 14 / LEXINGTON DRIVE INTERSECTION

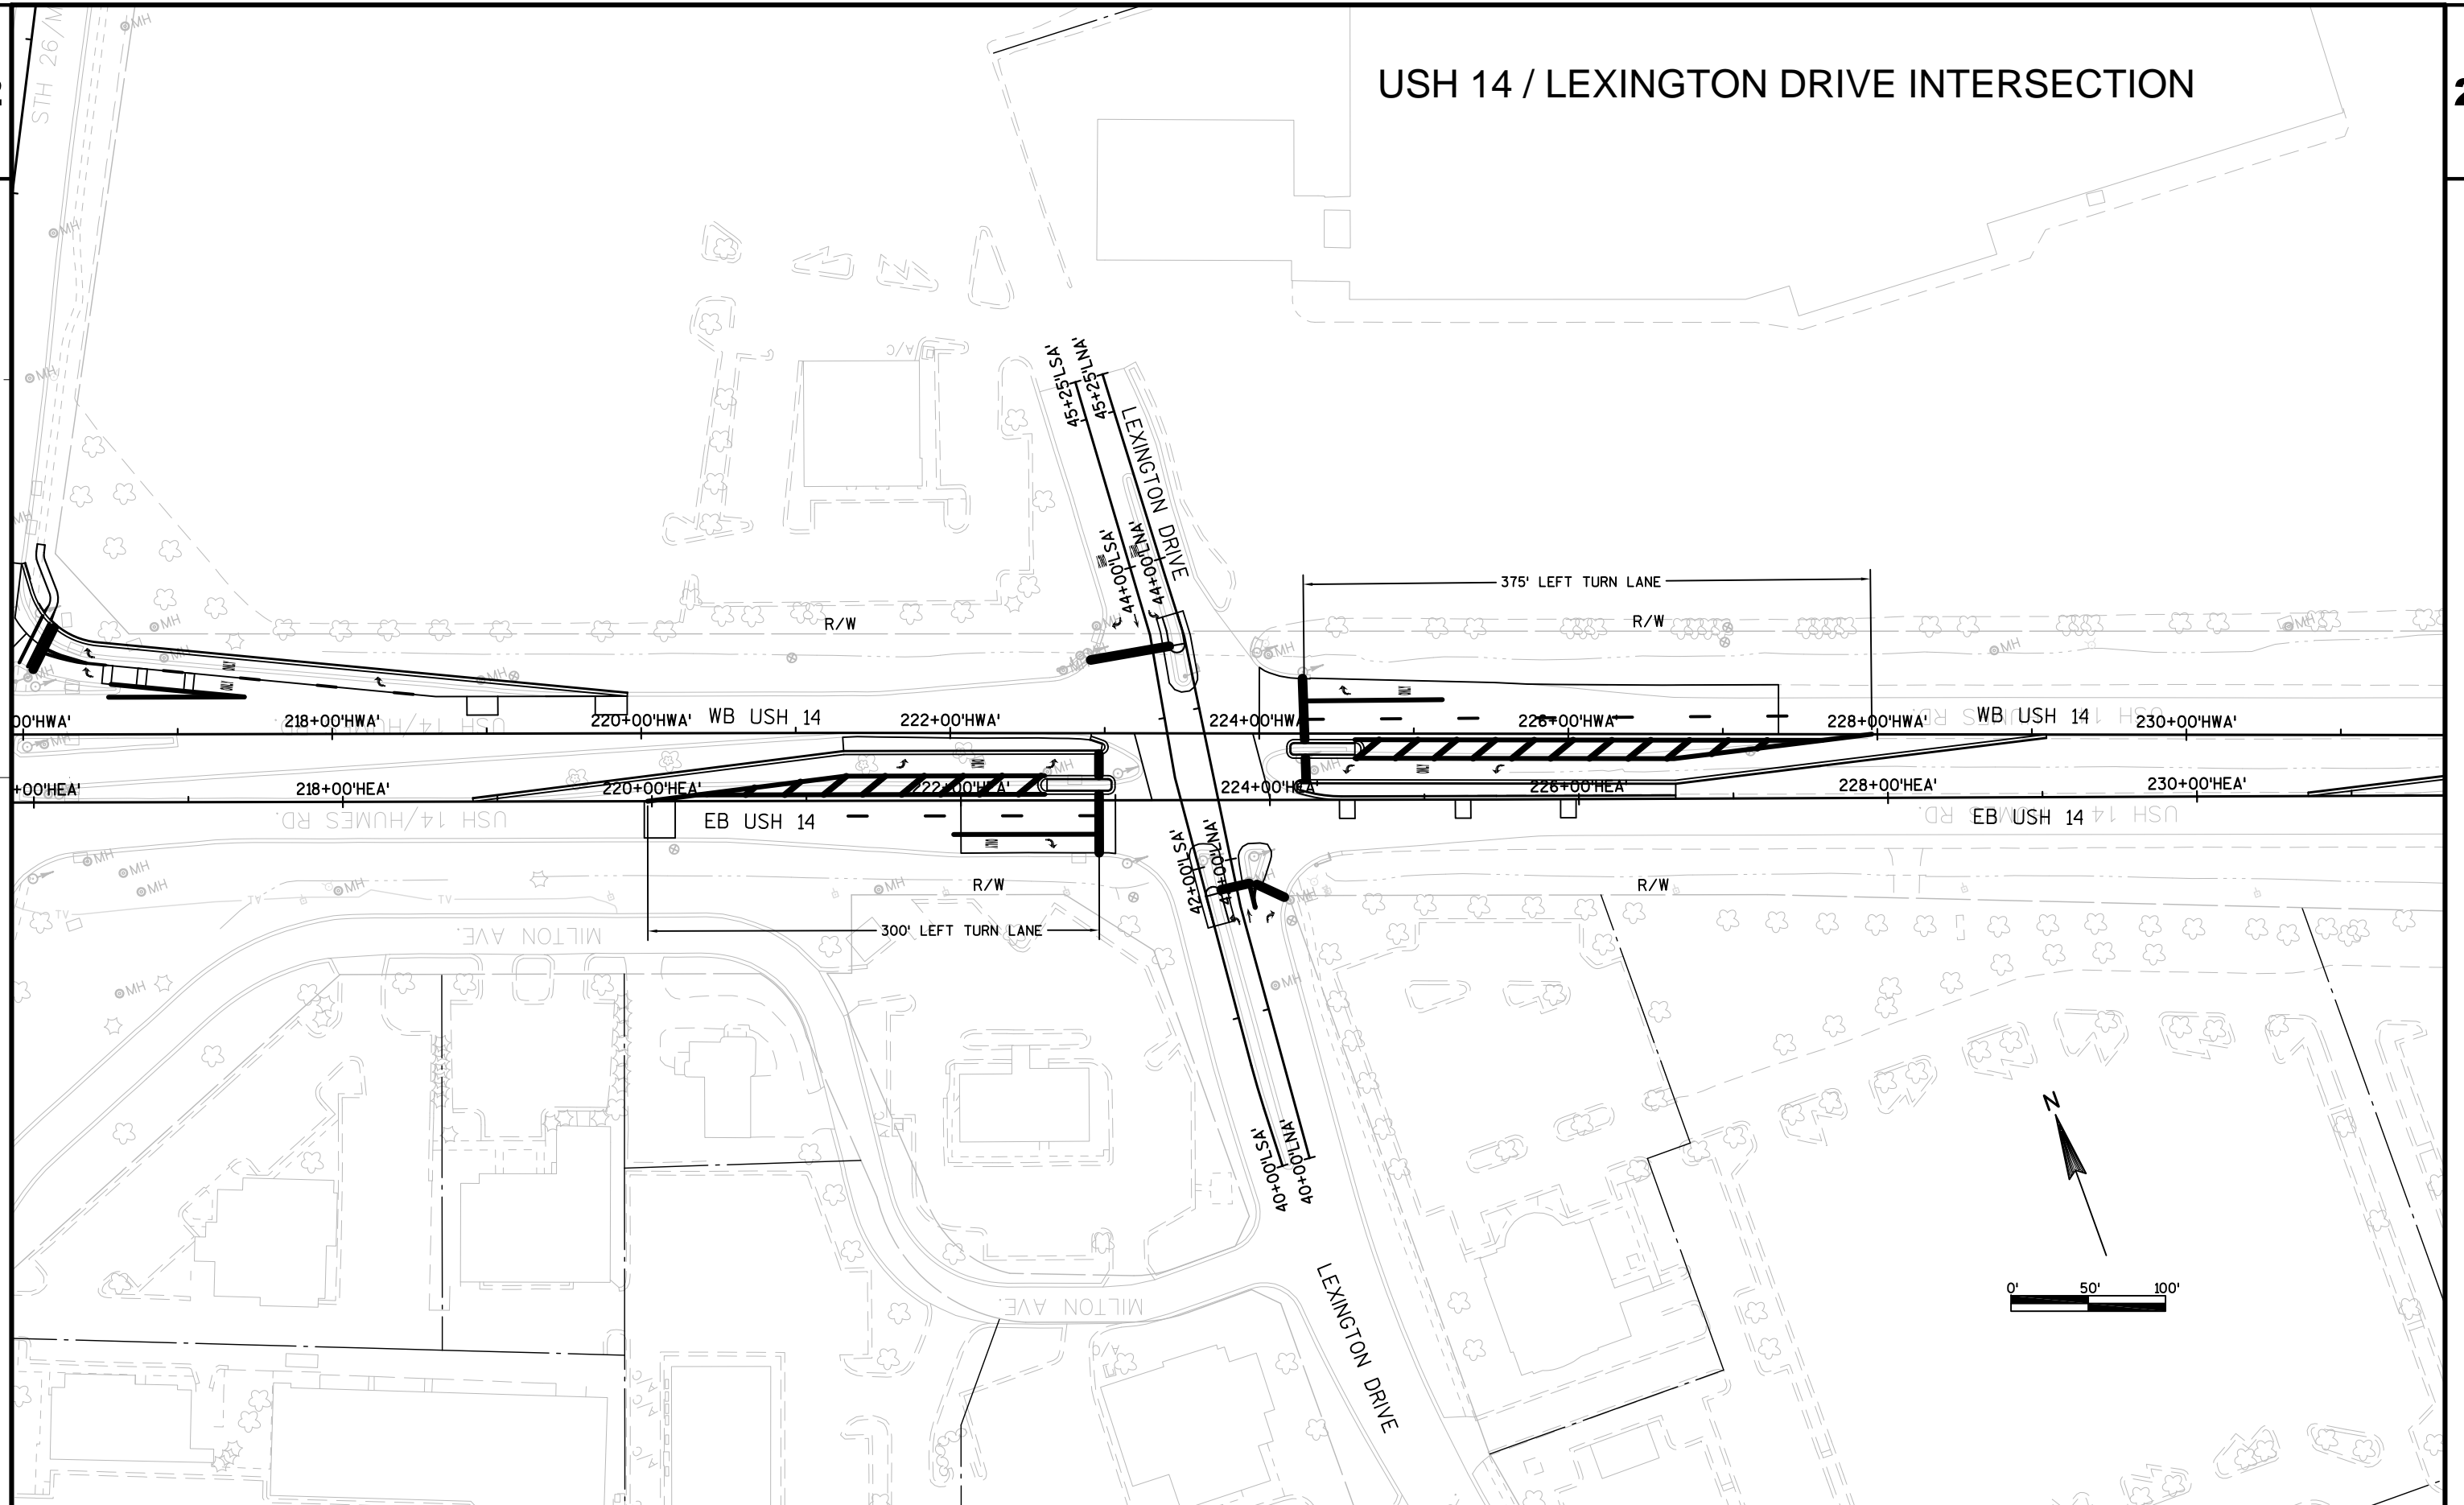

PROJECT NO: 5569-00-72

HWY: USH 14

COUNTY: ROCK

PLAN DETAIL: USH 14 / LEXINGTON DRIVE INTERSECTION

SHEET

E