




LOOKING SOUTHWEST



LOOKING SOUTHEAST

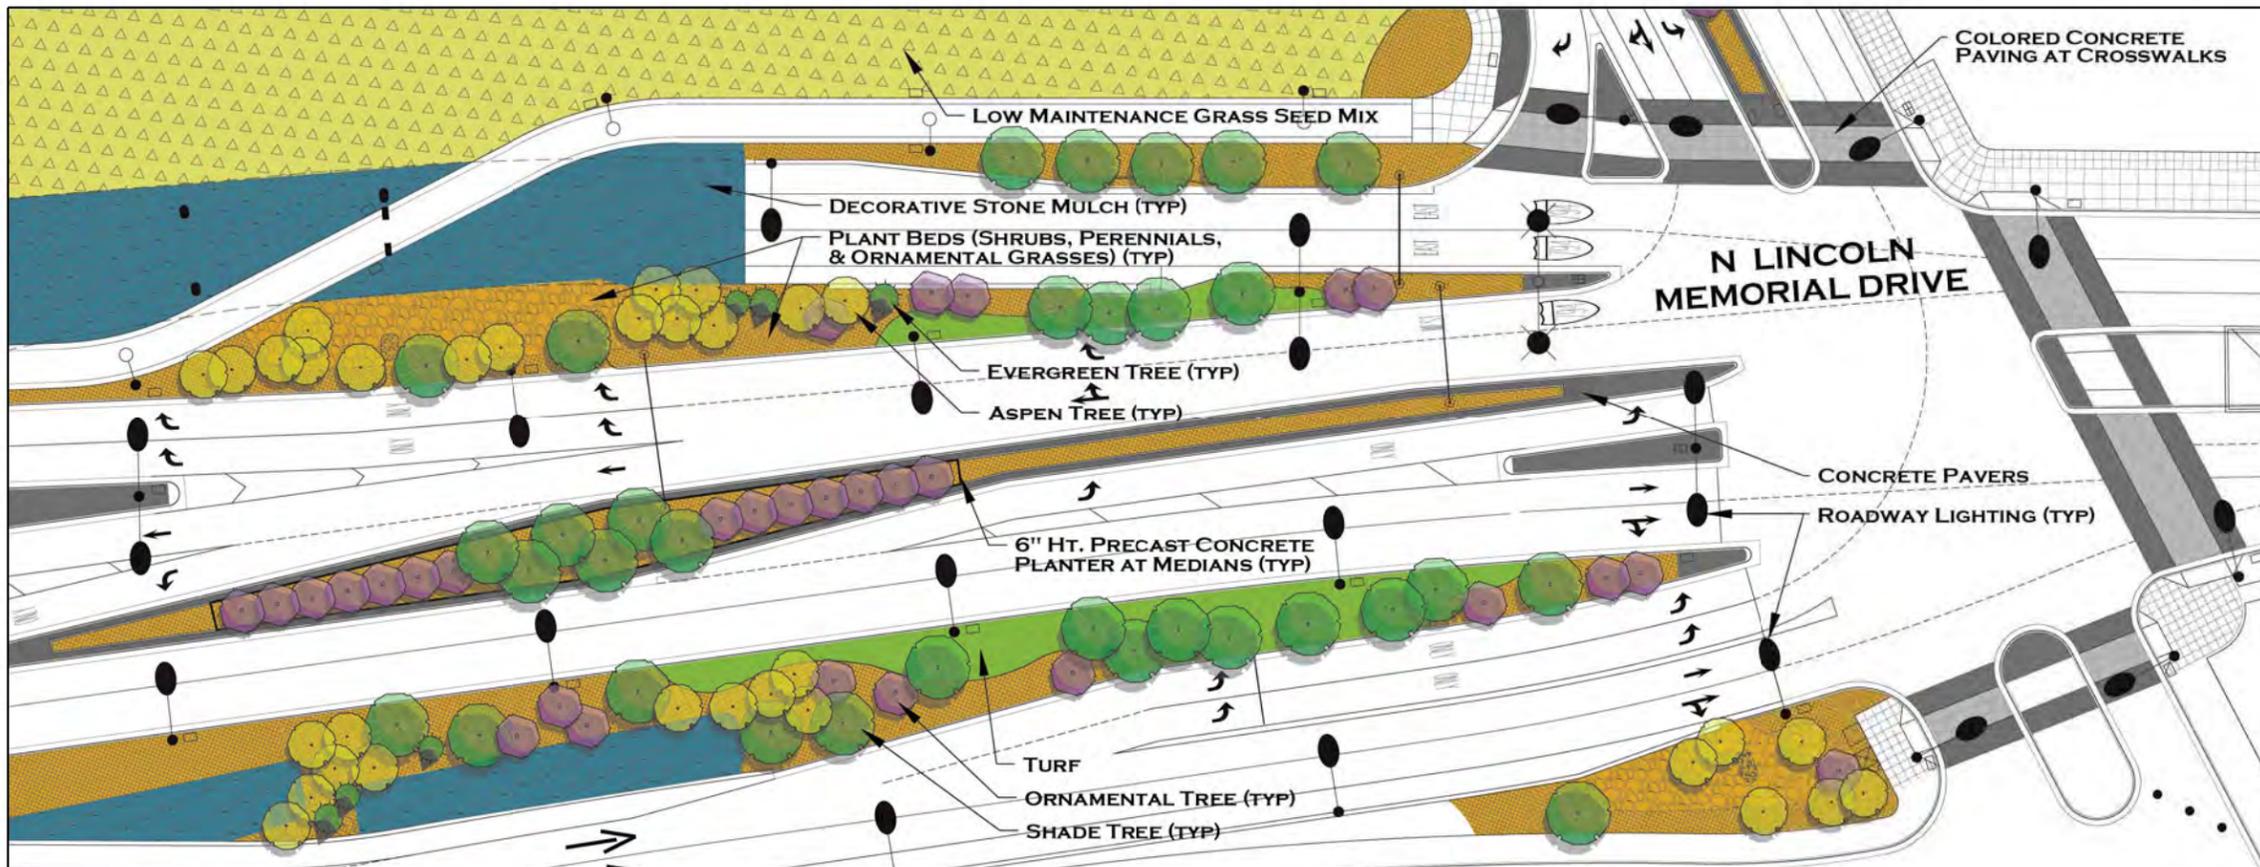

N LINCOLN MEMORIAL DRIVE  
**LAKEFRONT GATEWAY PROJECT: 2016 CONSTRUCTION**  
 MILWAUKEE COUNTY, WI

