

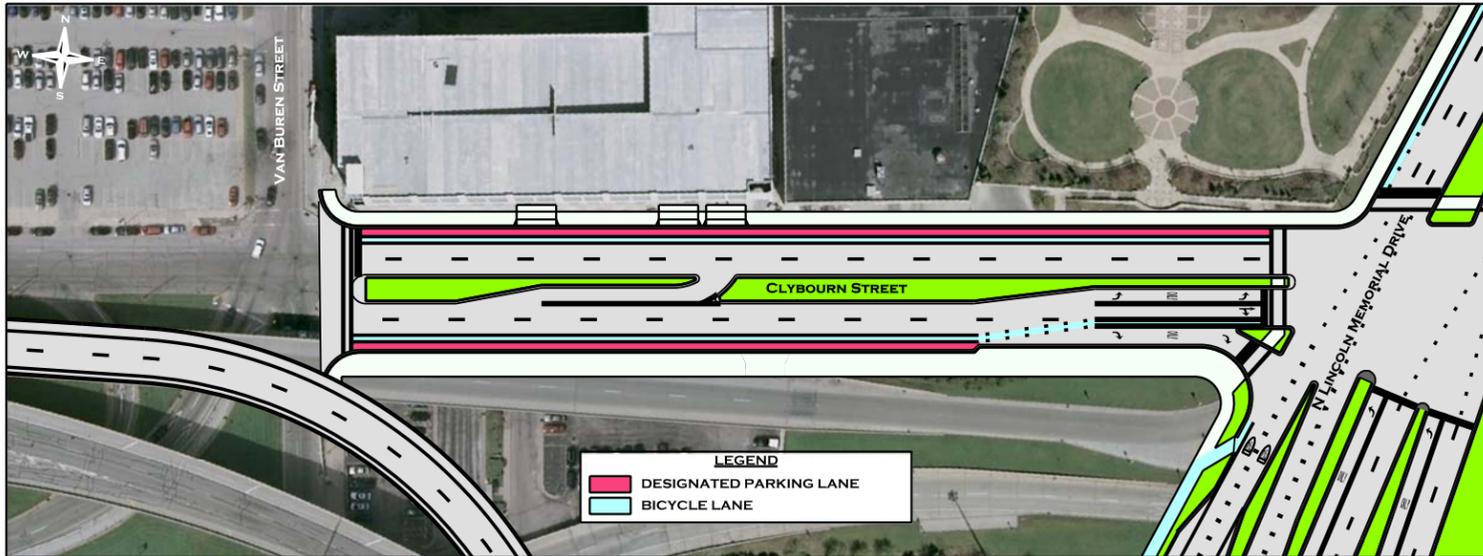
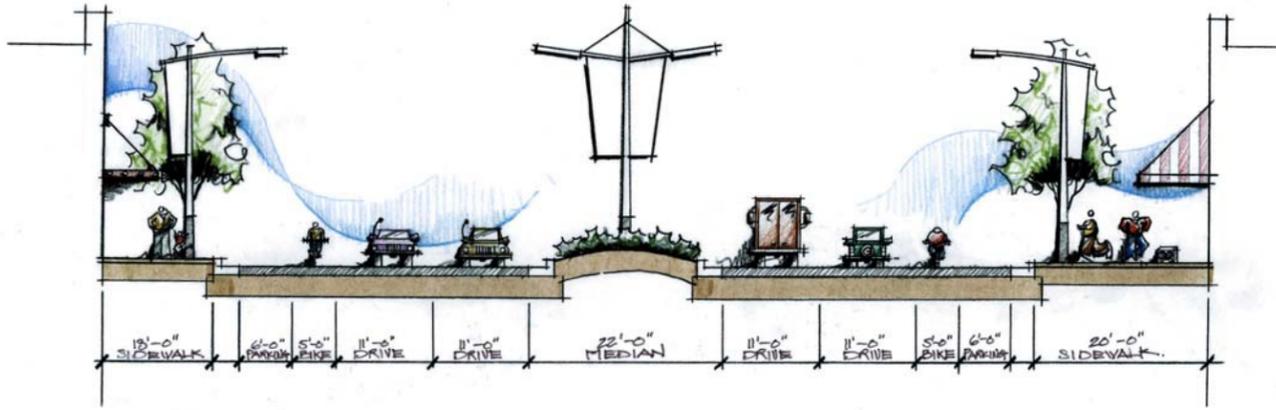


TYPICAL SECTION - LOOKING EAST

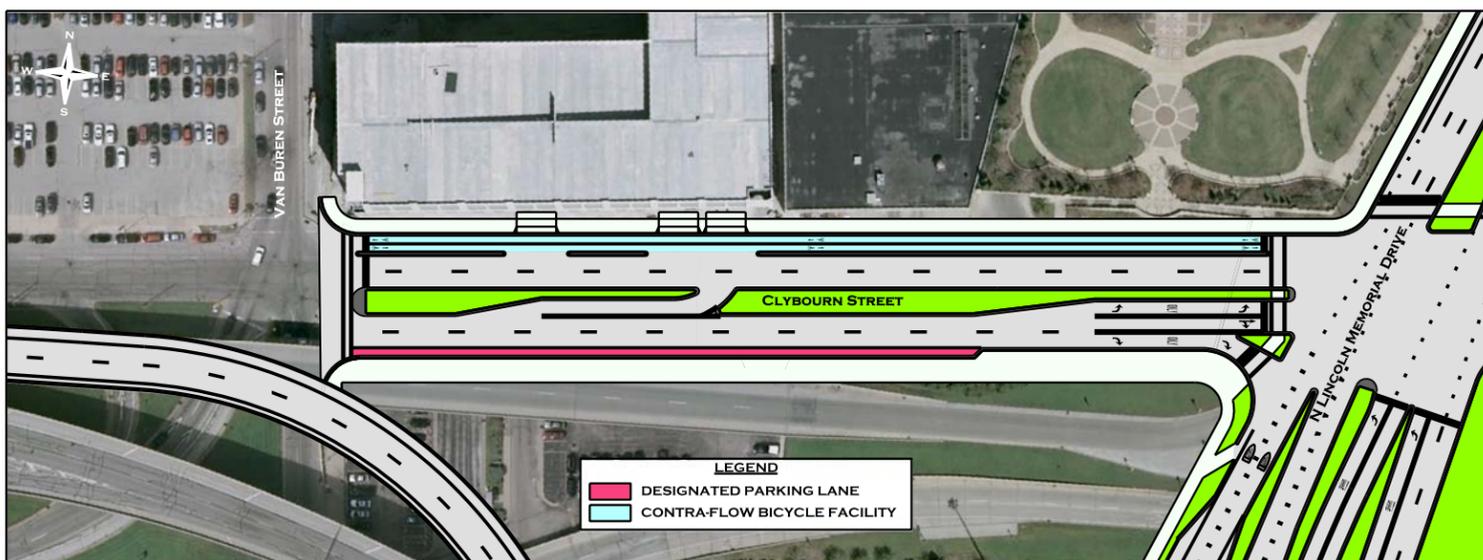

CLYBOURN STREET - ALTERNATIVE 1

TYPICAL SECTION - LOOKING EAST

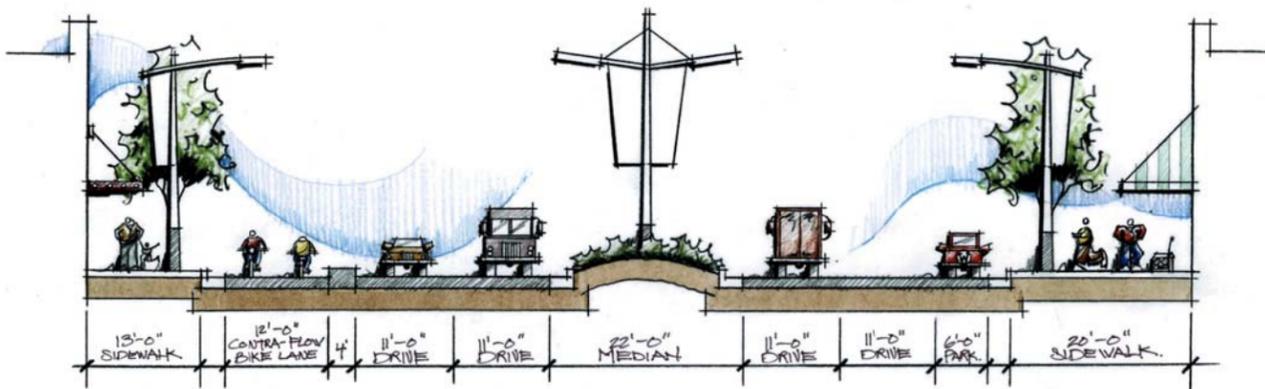

CLYBOURN STREET - ALTERNATIVE 2

CLYBOURN STREET - PRELIMINARY CONCEPT
WEST OF N LINCOLN MEMORIAL DRIVE

LAKEFRONT GATEWAY PROJECT - PHASE 1
MILWAUKEE COUNTY, WI

