



Contents
Section 2


I-94 RECONSTRUCTION TYPICAL SECTION COMPARISON

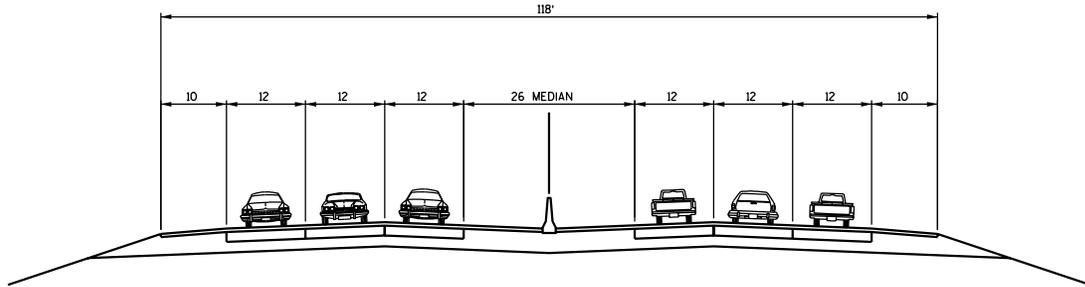


EXISTING

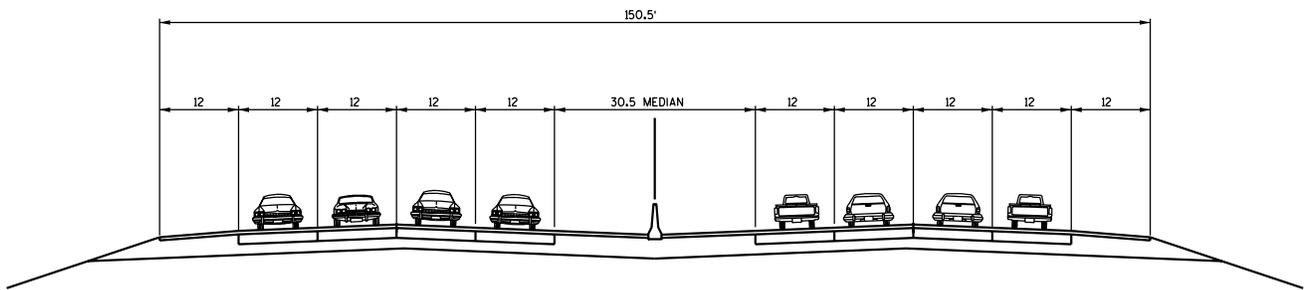

Added Lane & Wide Median

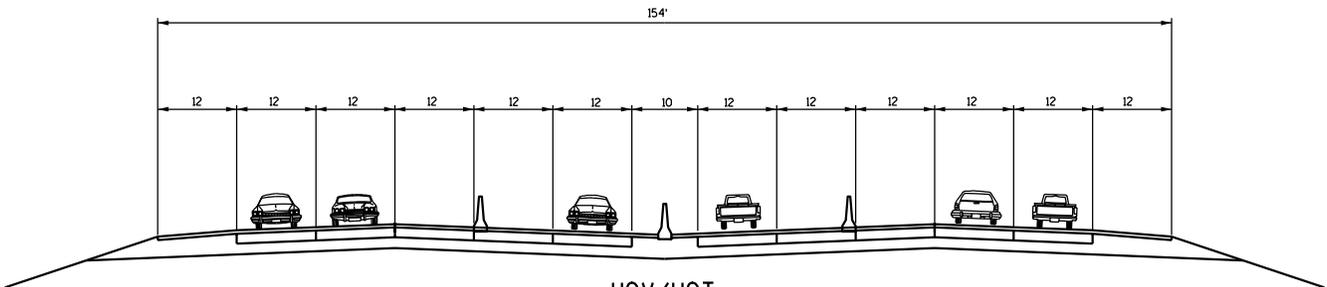

HOV/HOT
Directional Special Use

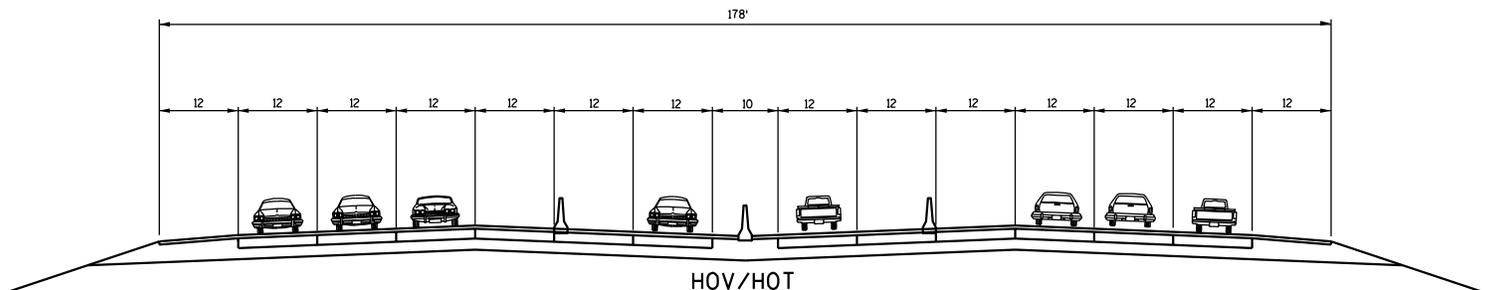

HOV/HOT
Directional Special Use
Added Lane