



EXISTING TYPICAL SECTION
USH 141
MAIN STREET TO SCHOOL STREET (WITH TURN LANES)

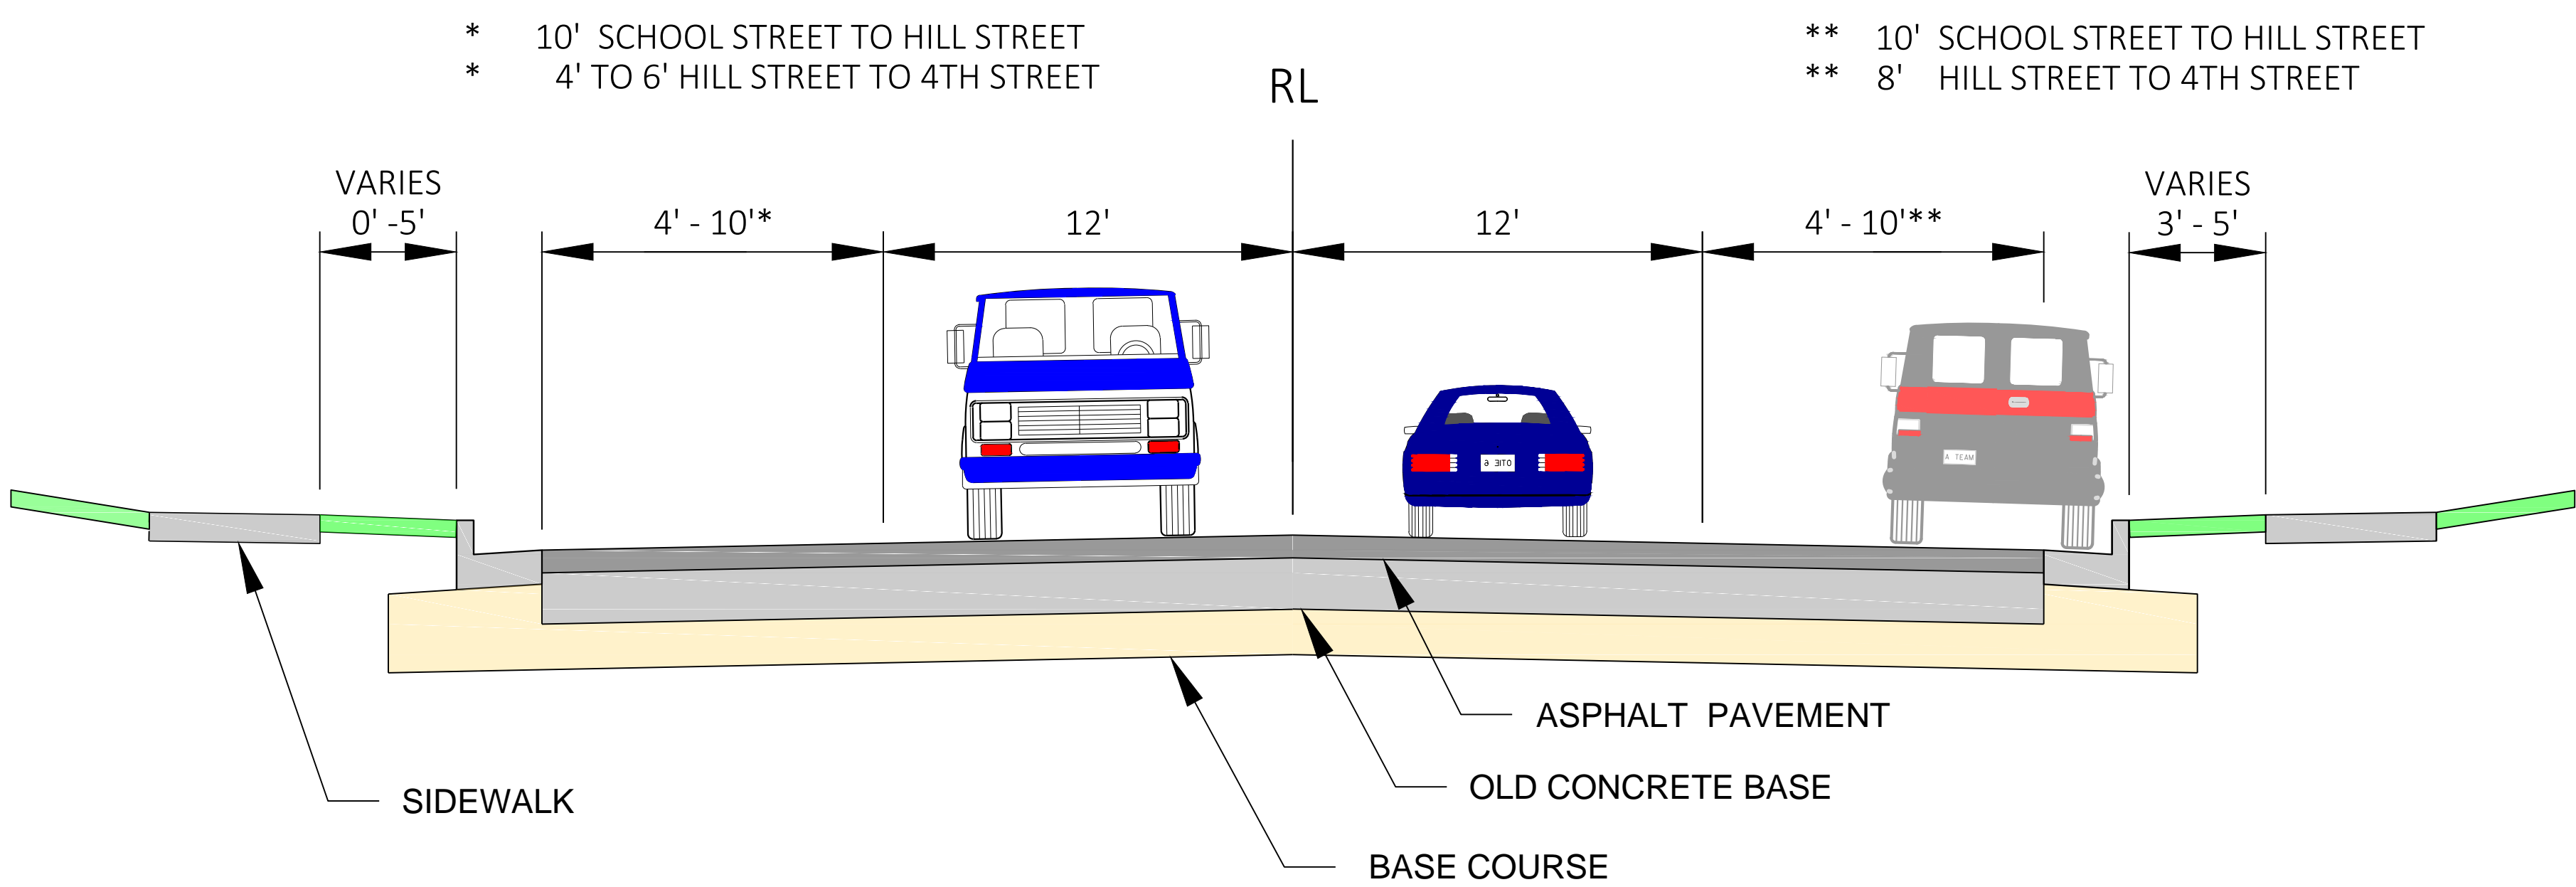

EXISTING TYPICAL SECTION
USH 141
SCHOOL STREET TO 4TH STREET

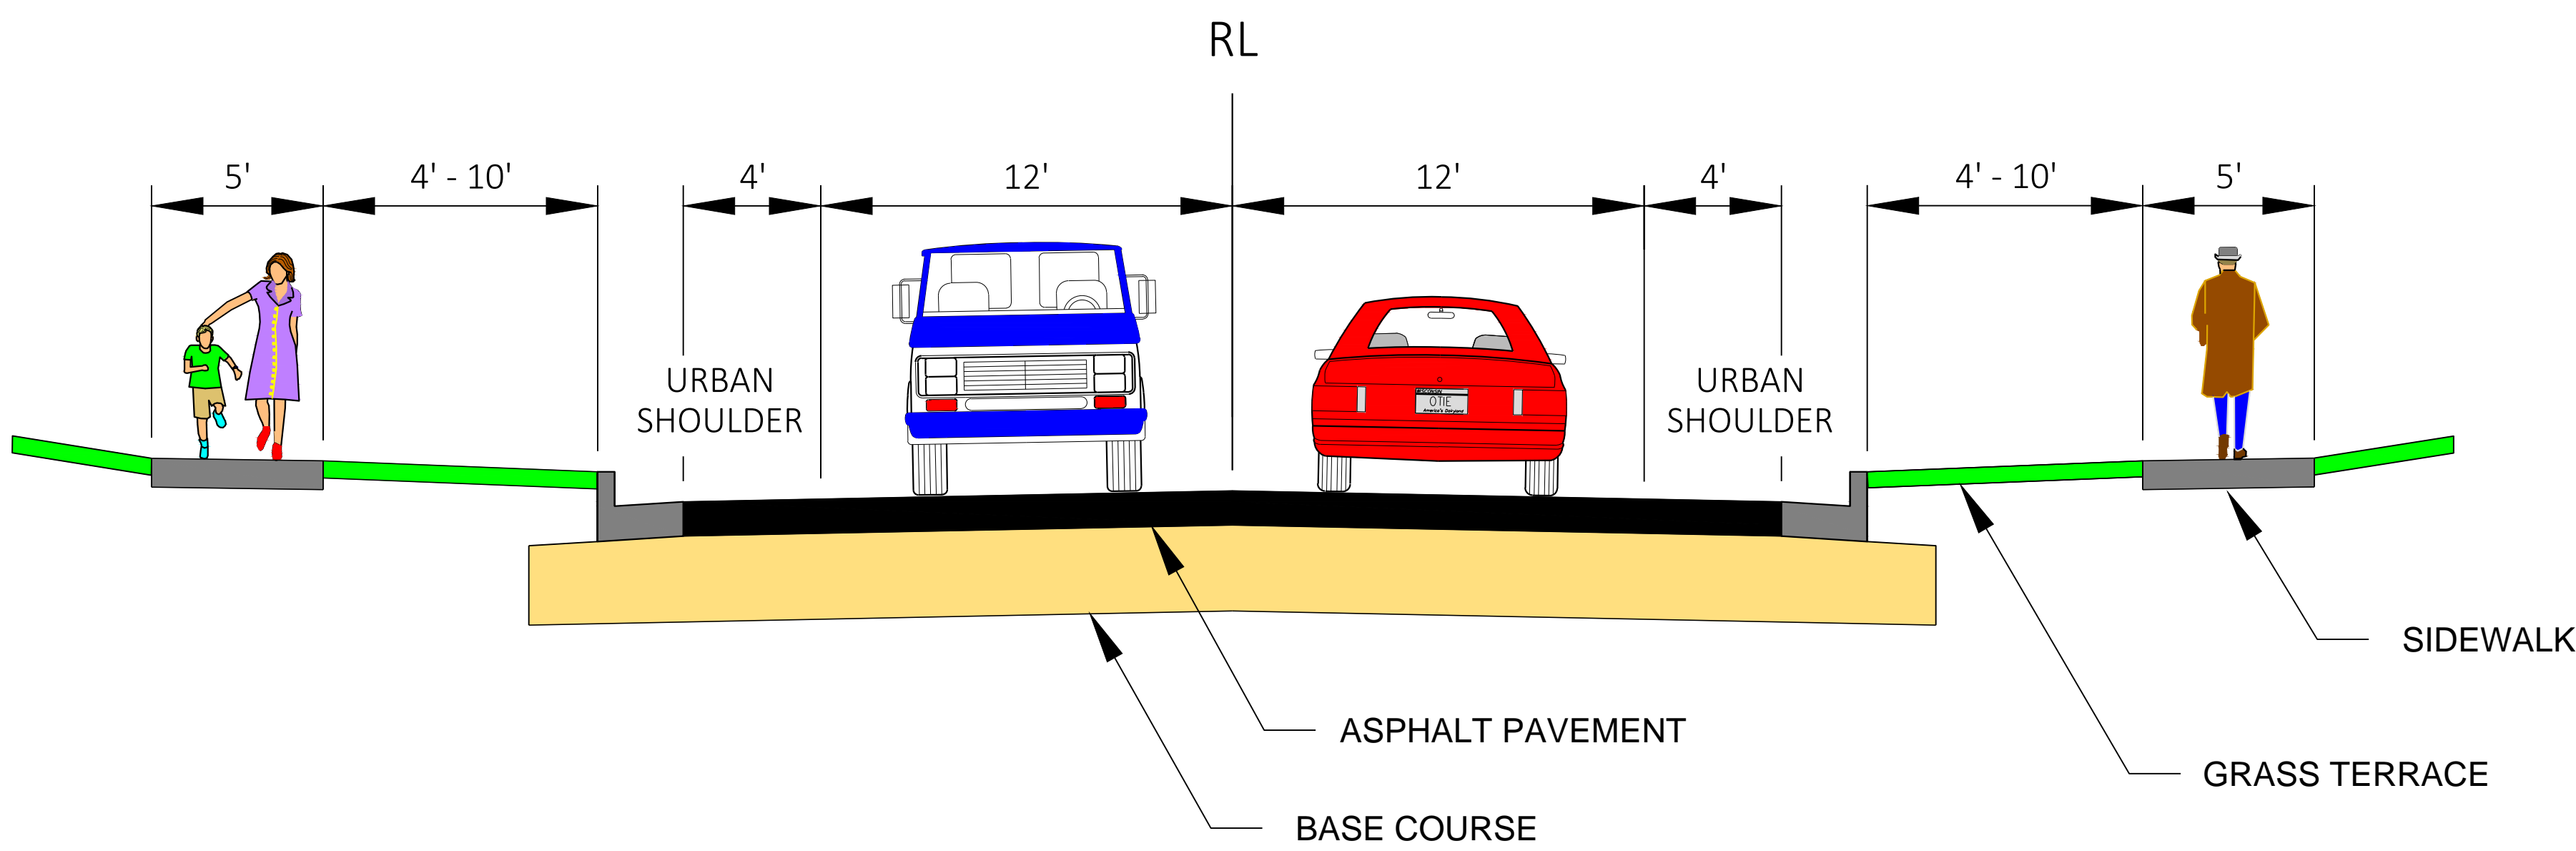

US 141 - PROPOSED TYPICAL SECTION
MAIN STREET TO 4TH STREET

US 141 MAIN STREET TO 4TH STREET