


TABLE B-40-52 - ADDITIONAL PAY ITEMS NOT SHOWN IN PLANS

643.0300 - TRAFFIC CONTROL DRUMS	8
643.0420 - TRAFFIC CONTROL BARRICADES TYPE III	14
643.0705 - TRAFFIC CONTROL WARNING LIGHTS TYPE A	28
643.0900 - TRAFFIC CONTROL SIGNS (R11-2B = 2 & R11-2 = 2)	4

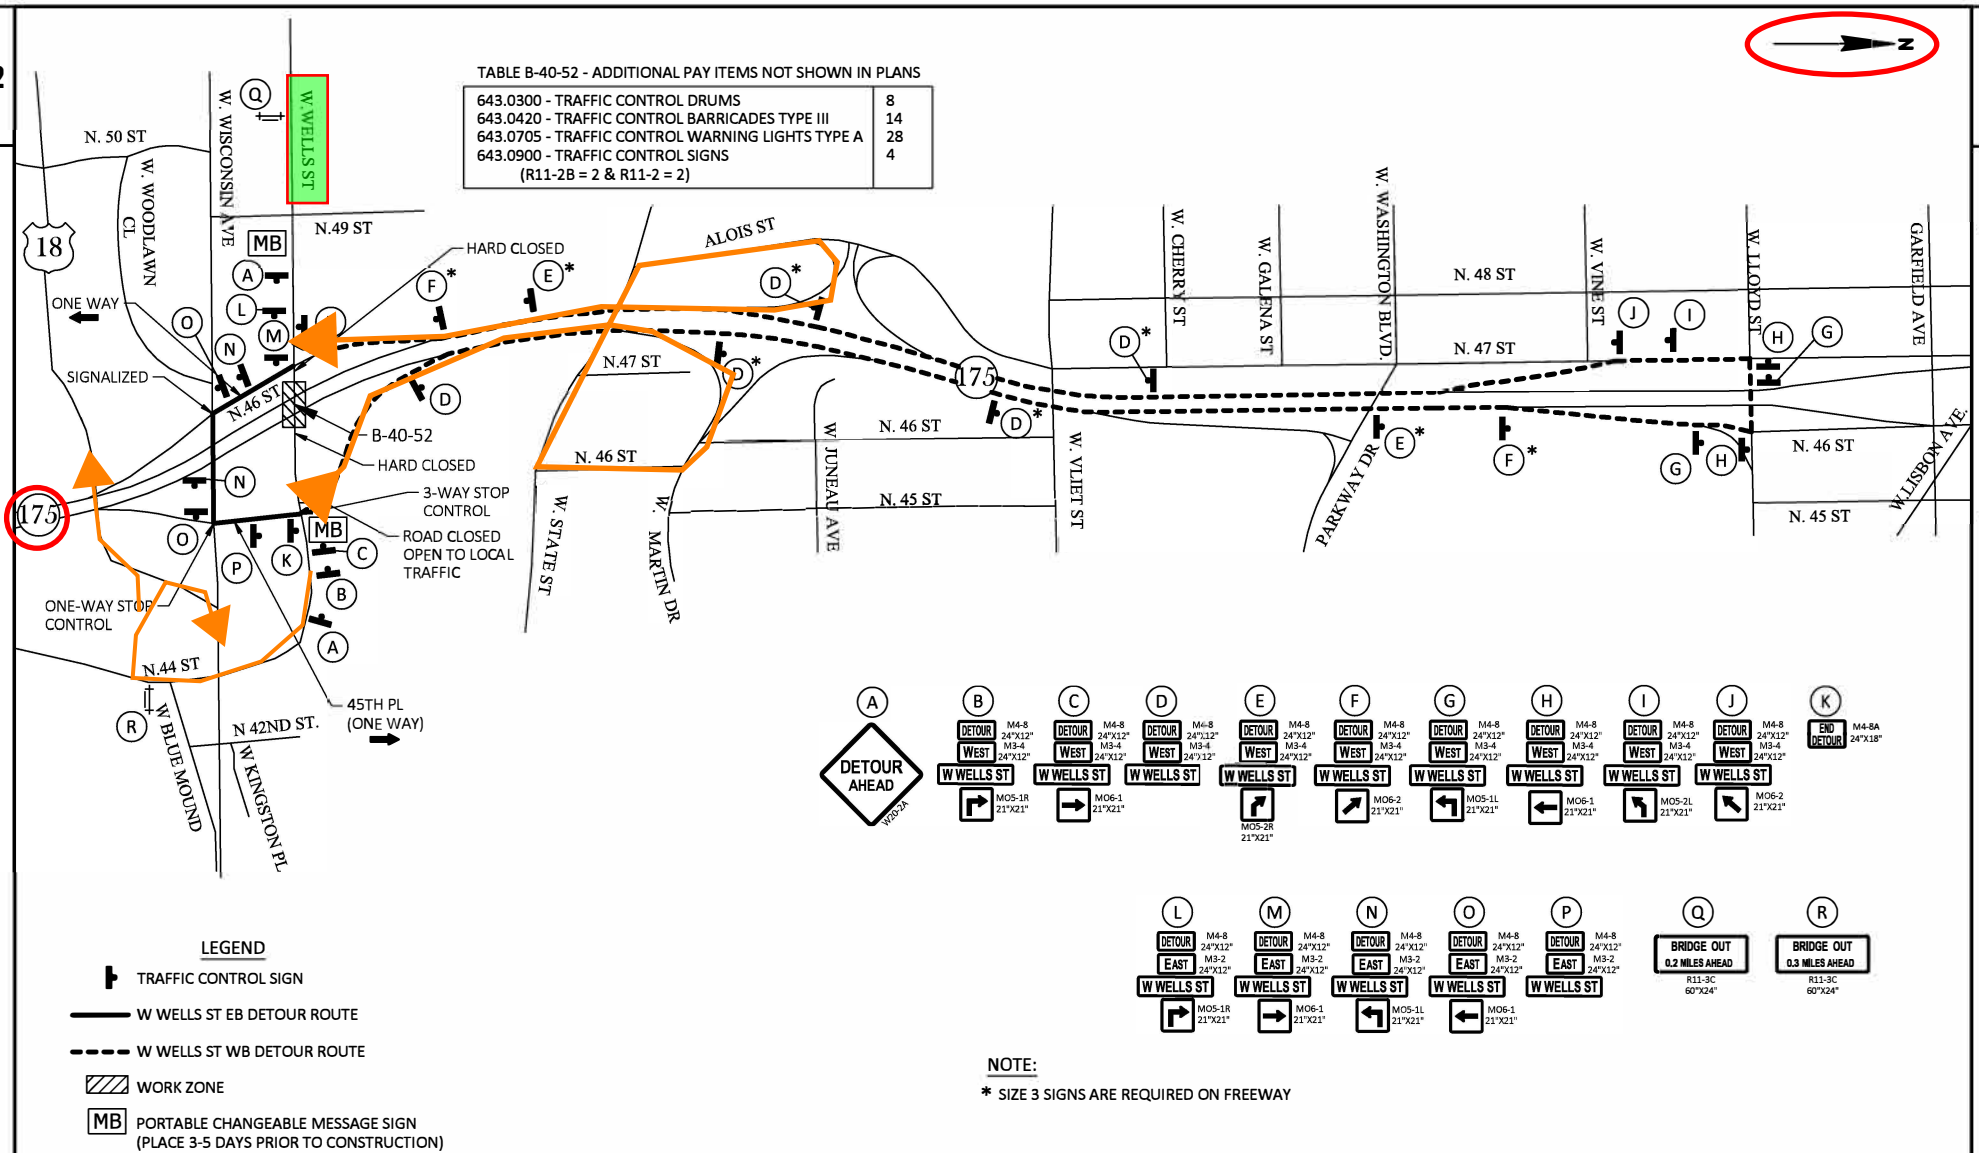

PROJECT NO: 1000-51-72

HWY: VARIOUS BRIDGES

COUNTY: MILWAUKEE

DETOUR - W WELLS ST (B-40-52)

SHEET

113

E

FILE NAME: N:\PD5\C30\10000903\10005102\SHEETPLAN\B-40-52_USH 41\02\001_DT_B40-52.DWG
LAYOUT NAME: B40-52 Detour

PLOT DATE: 4/9/2019 3:00 PM

PLOT BY: MATTHEW, ROBERT B

PLOT NAME:

PLOT SCALE: 1 IN=200 FT

WISDOT/CADDIS SHEET 42