


Verona Road Corridor Noise Wall Aesthetics

November 2012

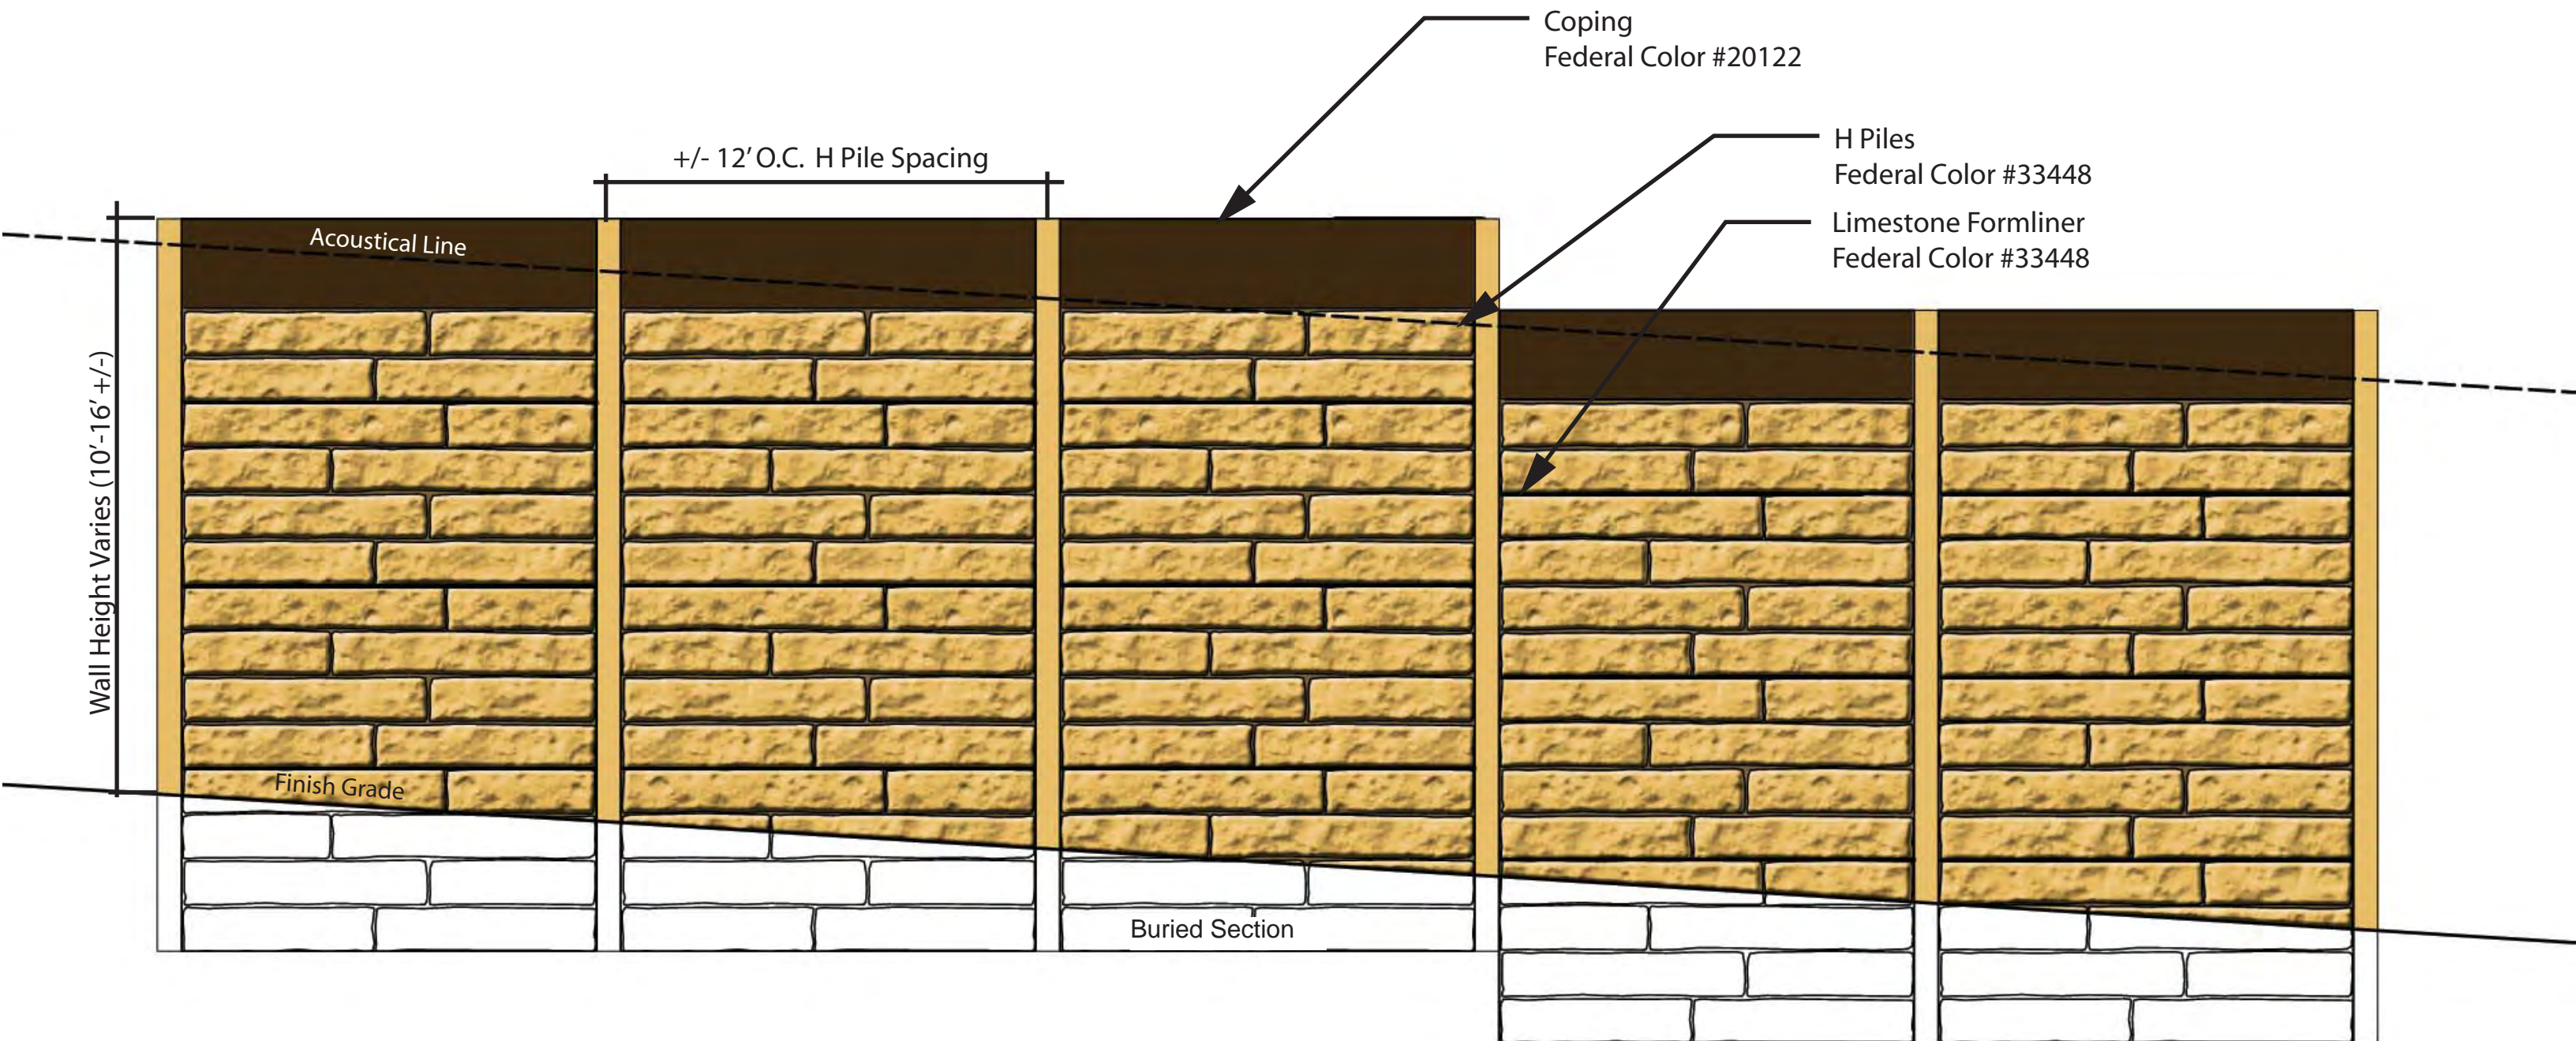

Noise Wall Notes:

1. 15-inch stone coursing proposed, 15-inch top band proposed.
2. Panel size may vary depending on Manufacturer.
3. Not to Scale