




TYPICAL FINISHED CROSS SECTION FOR STH 23  
4-LANE CONSTRUCTION

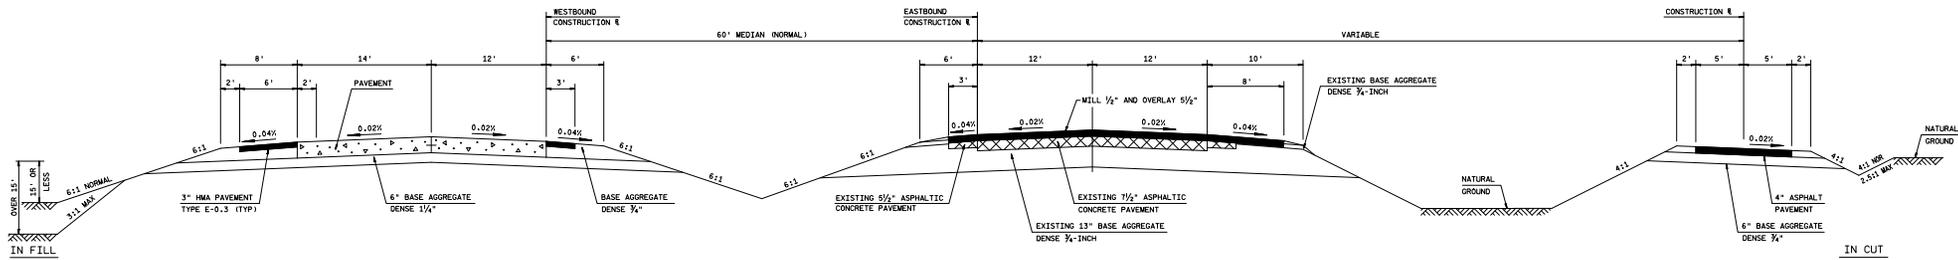

TYPICAL FINISHED CROSS SECTION FOR STH 23  
2-LANE CONSTRUCTION / 2-LANE REHABILITATION

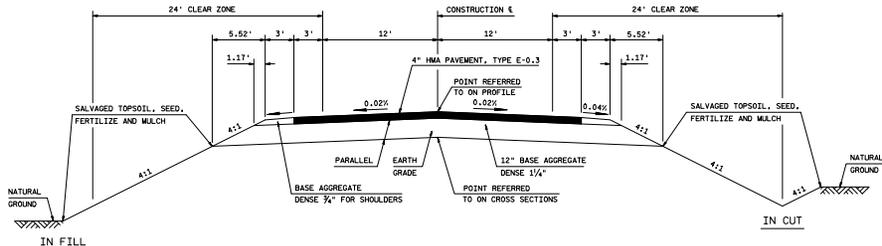

TYPICAL FINISHED CROSS SECTION FOR CTH SIDE ROADS

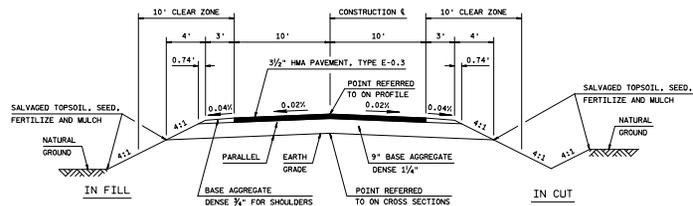

TYPICAL FINISHED CROSS SECTION FOR TOWN SIDE ROADS