




Area shown



▲ Aerial view

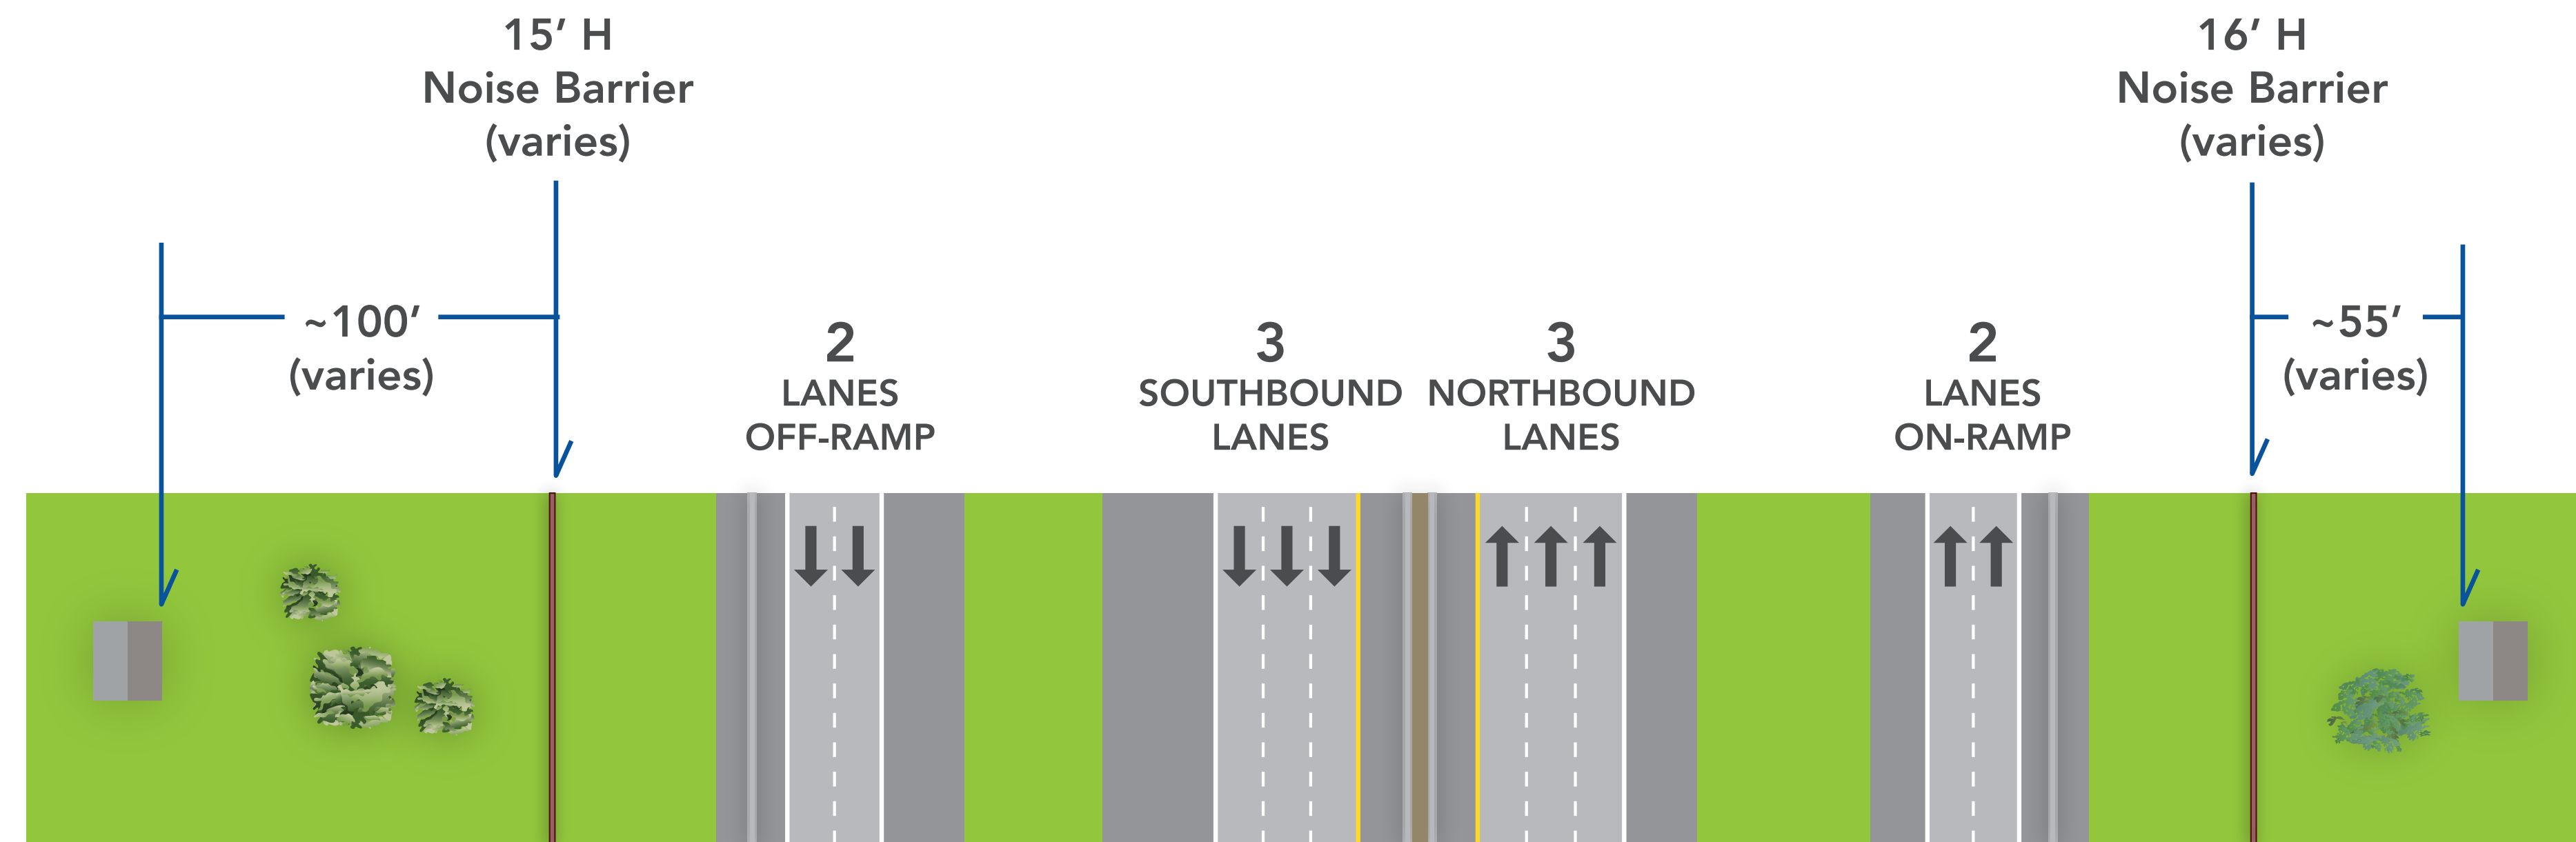

▲ Typical section (facing east)

## ROADWAY AND NOISE BARRIER DESIGN: Oneida Street

WIS 441 Project | This is a generalized representation of the roadway and noise barrier design near Oneida Street.