


PROJECT UPDATE

07-10-24



NORTH LEG OF COUNTY ES (MAIN ST) TO CLOSE

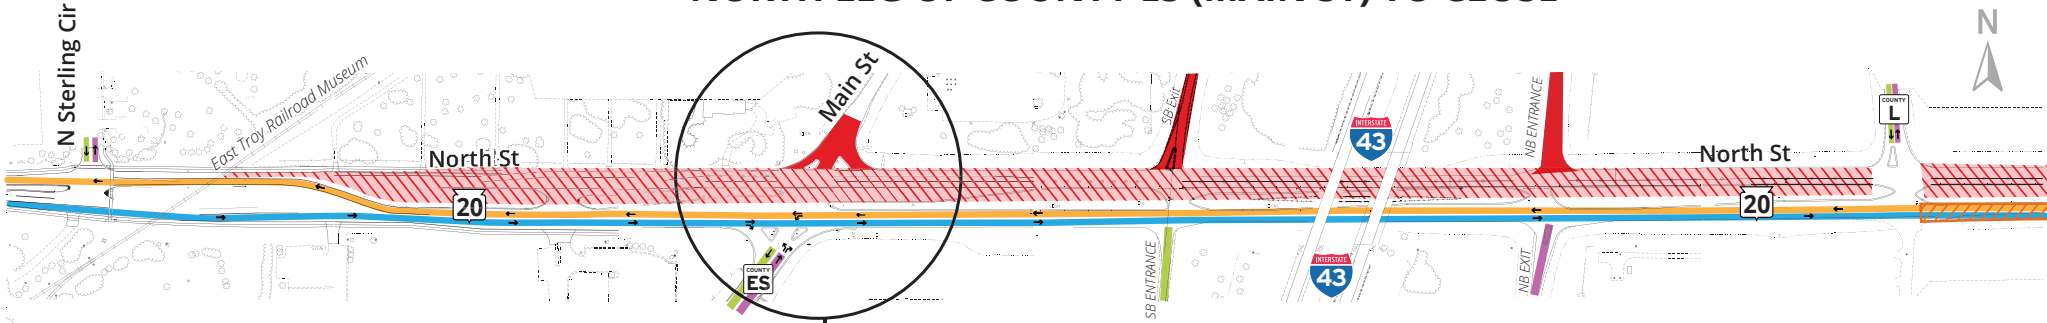

LEGEND


	Westbound Traffic
	Eastbound Traffic
	Northbound Traffic
	Southbound Traffic
	Closed
	Work Zone
	Local Access Only

Contact Information:

If You have questions or would like more information about this project please contact:

Amy Taetsch
Project Manager
 Wisconsin Department of Transportation
 Southeast Region
 (414) 750-4708
 amy.taetsch@dot.wi.gov

Brad Bowe
Project Engineer
 JT Engineering
 (414) 659-1544
 bradb@jt-engineering.com

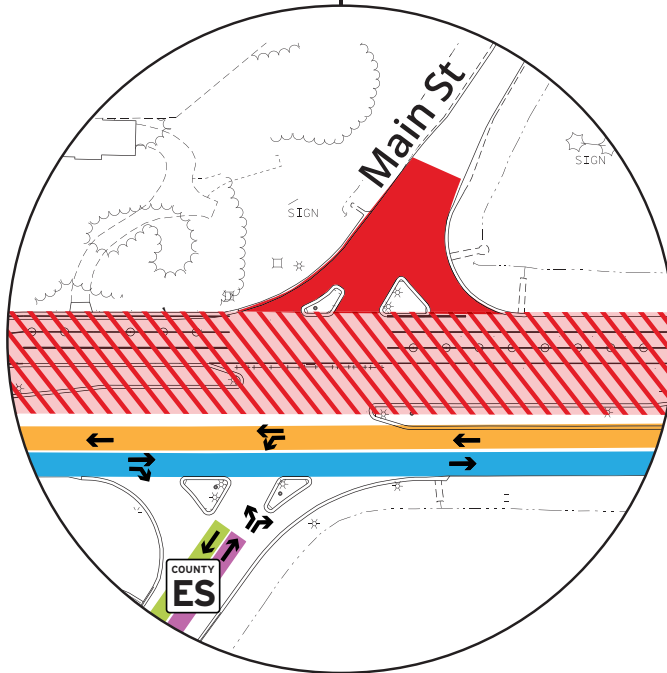

Revised to Thursday, July 18th, 2024

- The north leg of County ES (Main St) is scheduled to close for approximately 21-days.
- The work inside the closure will involve removing the existing roadway, placing rock for a foundation, installing curb and gutter, paving asphalt, and painting pavement markings to complete the area.
- The project team and contractors are working to accelerate the progress and reduce the closure time frame if possible.
- Alternate routes will be required to navigate around this closure.