

CITY OF OAK CREEK

CITY OF MILWAUKEE

N-40-006

N-40-046

N-40-047

N-40-042


N-40-043

N-40-041

N-40-040

N-40-008

N-40-033

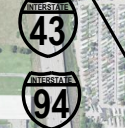

ZZ

Y

W COLLEGE AVE

W LAYTON AVE

S 13TH ST

W HOWARD AVE

W HOLT AVE



2


2

PROJECT NO: 1060-53-70	HWY: VARIOUS HIGHWAYS	COUNTY: SOUTHEAST REGIONWIDE	PROJECT OVERVIEW	SHEET	E
------------------------	-----------------------	------------------------------	------------------	-------	---


CITY OF WEST ALLIS

CITY OF WAUWATOSA

CITY OF MILWAUKEE

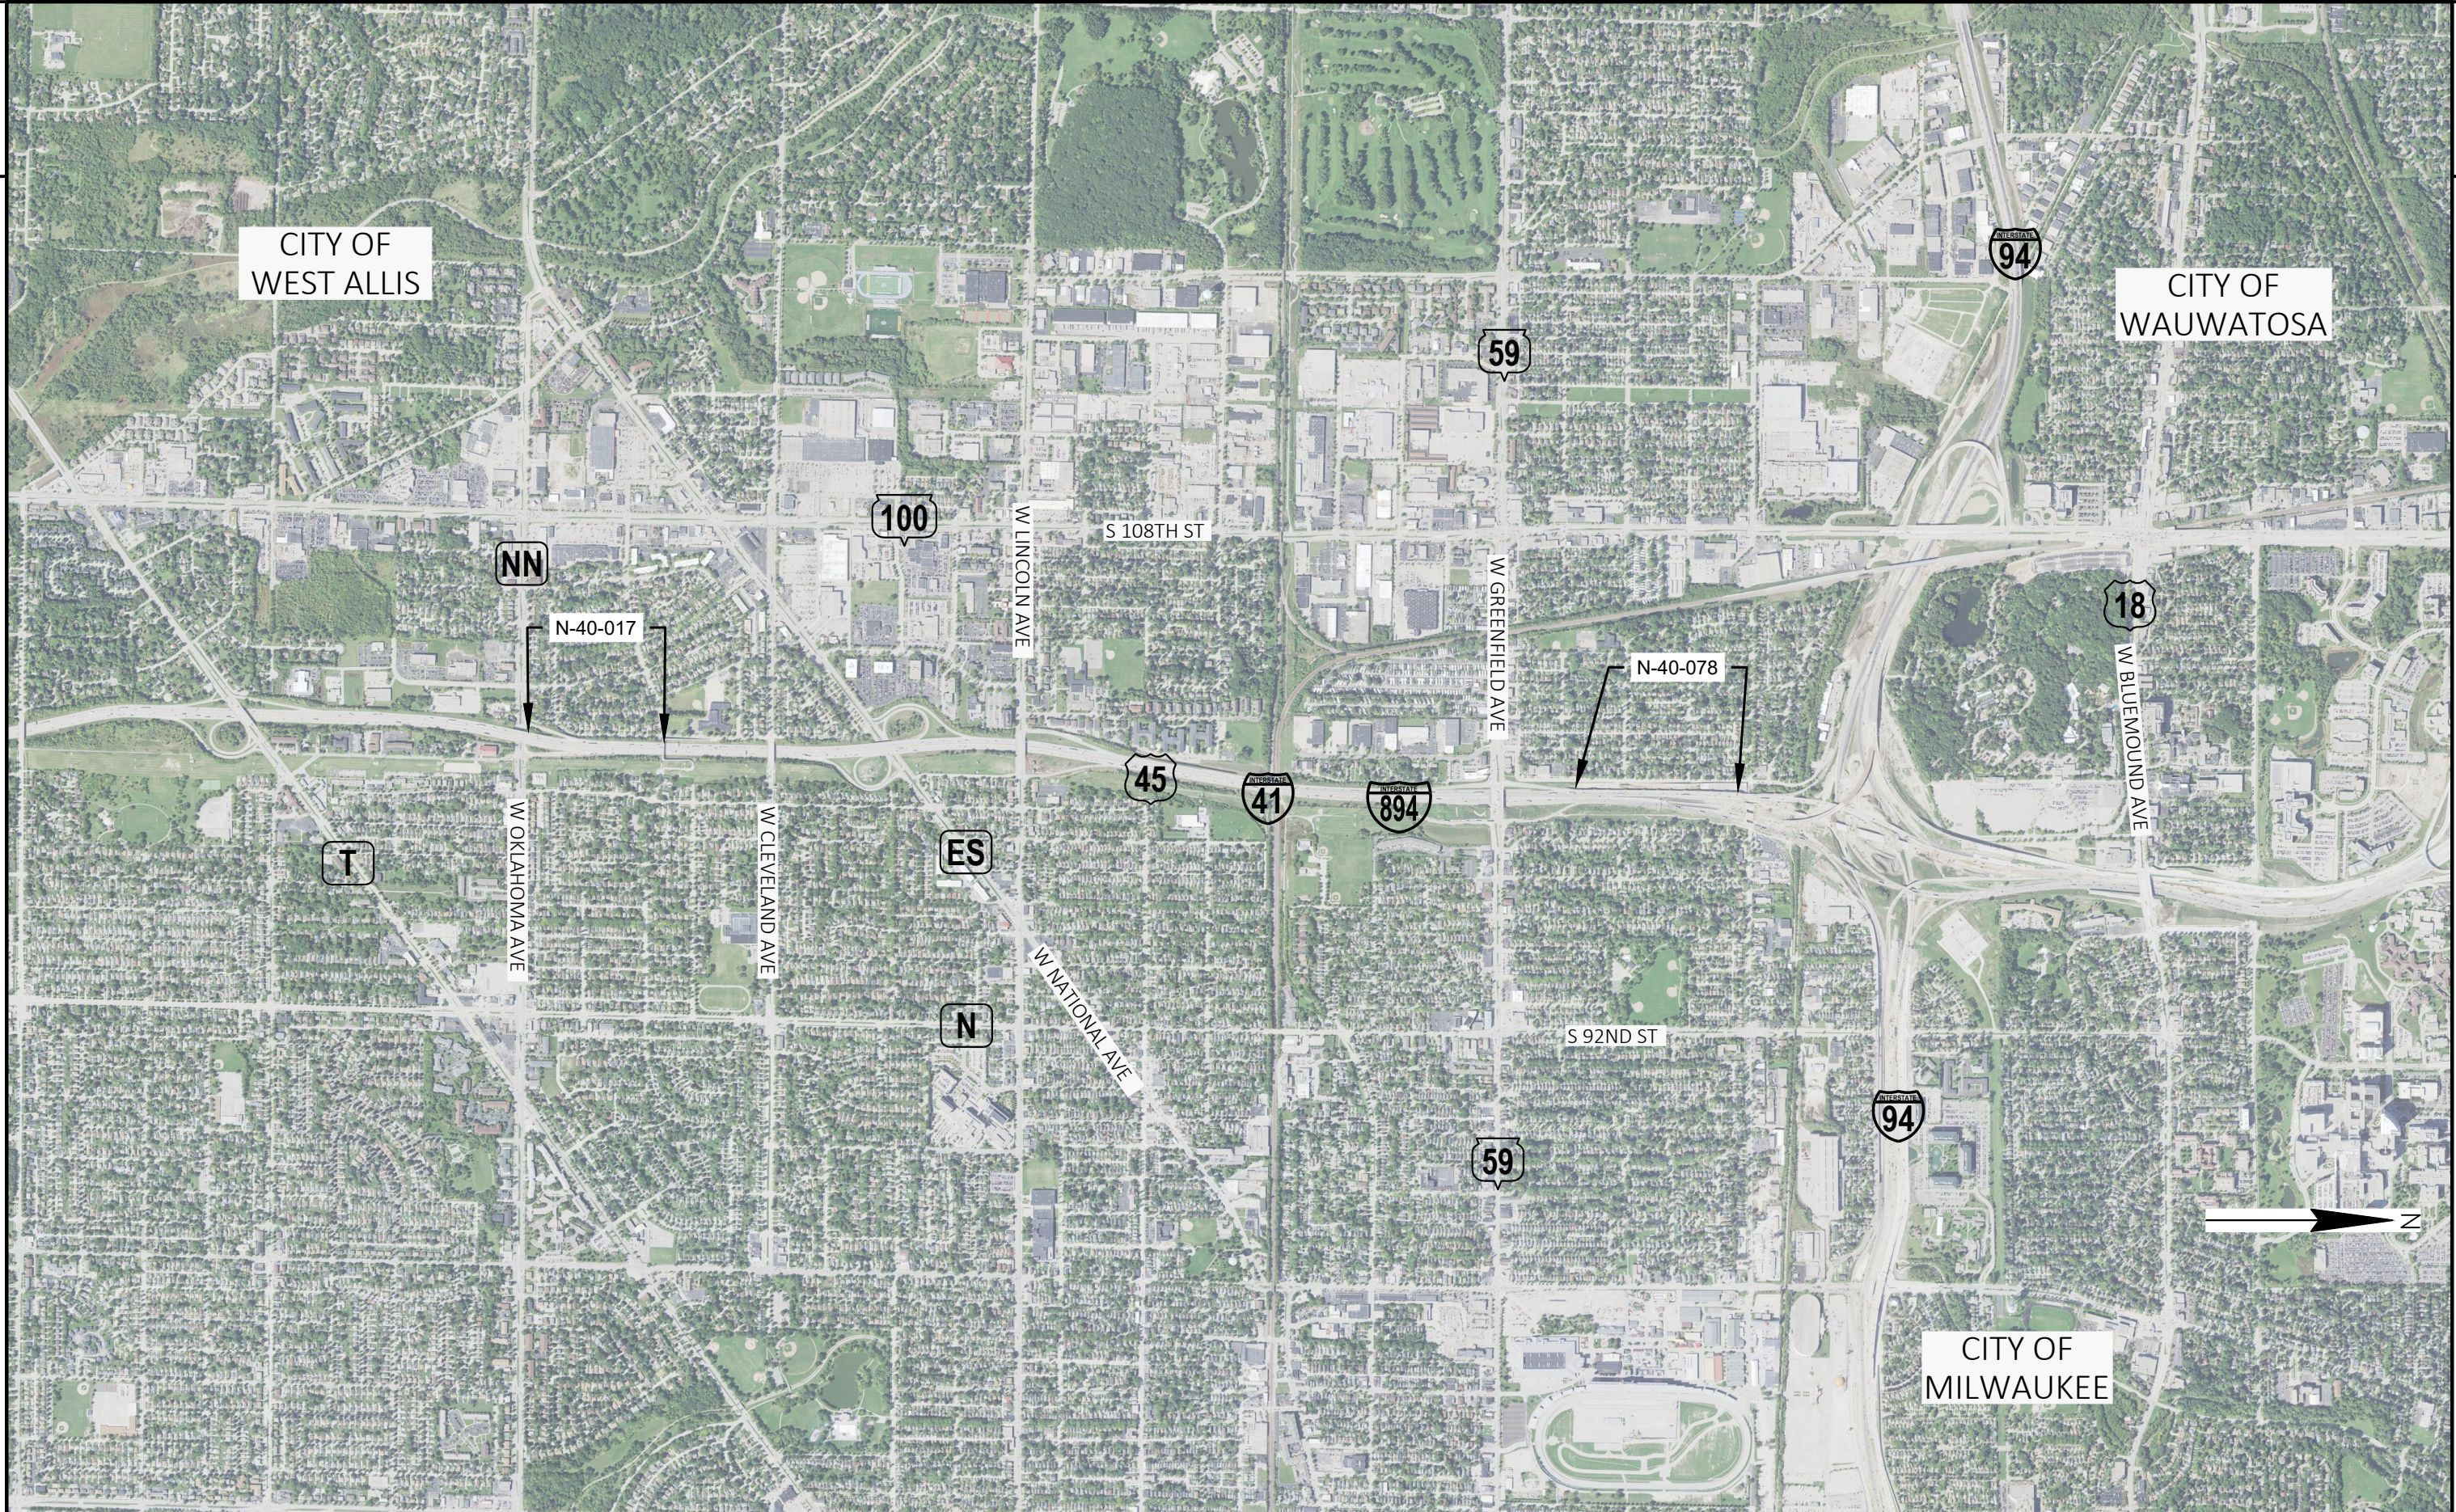

PROJECT NO: 1060-53-70	HWY: VARIOUS HIGHWAYS	COUNTY: SOUTHEAST REGIONWIDE	PROJECT OVERVIEW	SHEET	E
------------------------	-----------------------	------------------------------	------------------	-------	---

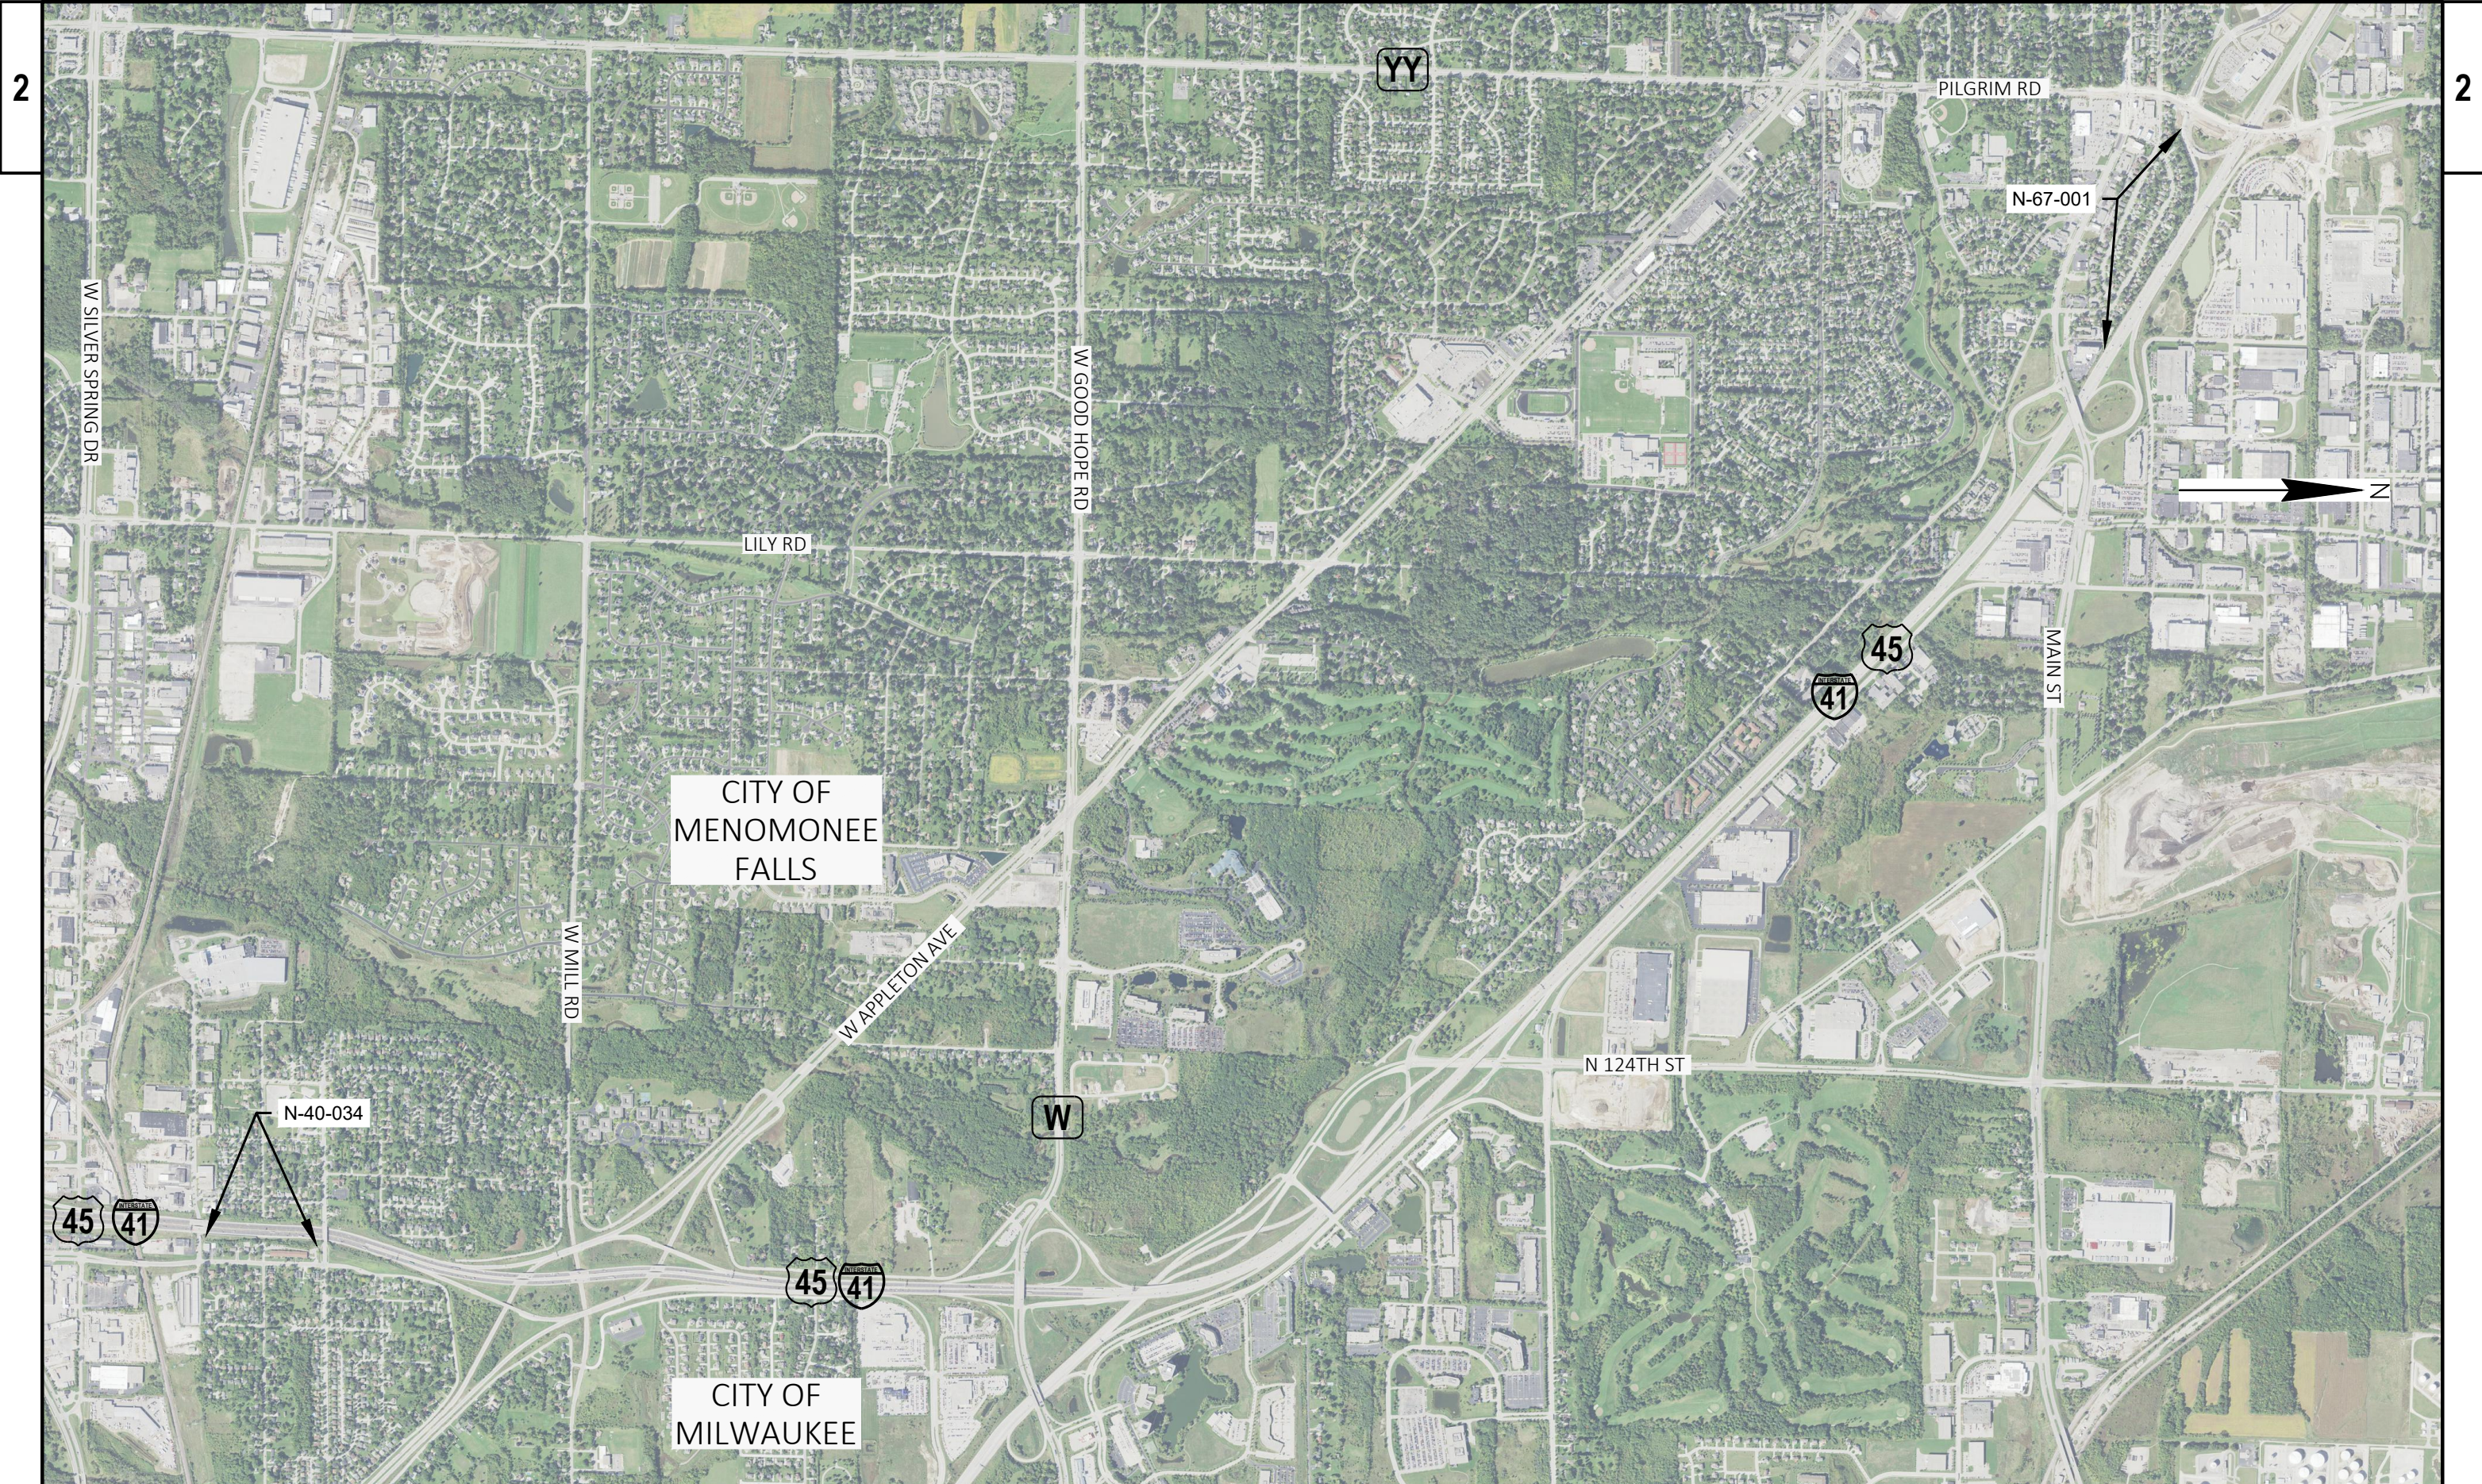

2

2

CITY OF
MENOMONEE
FALLS

CITY OF
MILWAUKEE

PROJECT NO: 1060-53-70	HWY: VARIOUS HIGHWAYS	COUNTY: SOUTHEAST REGIONWIDE	PROJECT OVERVIEW	SHEET	E
------------------------	-----------------------	------------------------------	------------------	-------	---

FILE NAME : C:\USERS\ETHAN.HEROUX\ONEDRIVE - DAAR CORPORATION\DOCUMENTS-SE-DESIGN\1060-53-00_VARIOUS NOISE WALLS\CADD\1060-53-00_VARIOUS NOISE WALLS\C3D\10605300\SHEETS\10605300-01-01-2021-P07.DWG 2022 10:39 AM PLOT BY : ETHAN HEROUX PLOT NAME : PLOT SCALE : 1 IN:500 FT WISDOT/CADD SHEET 42