
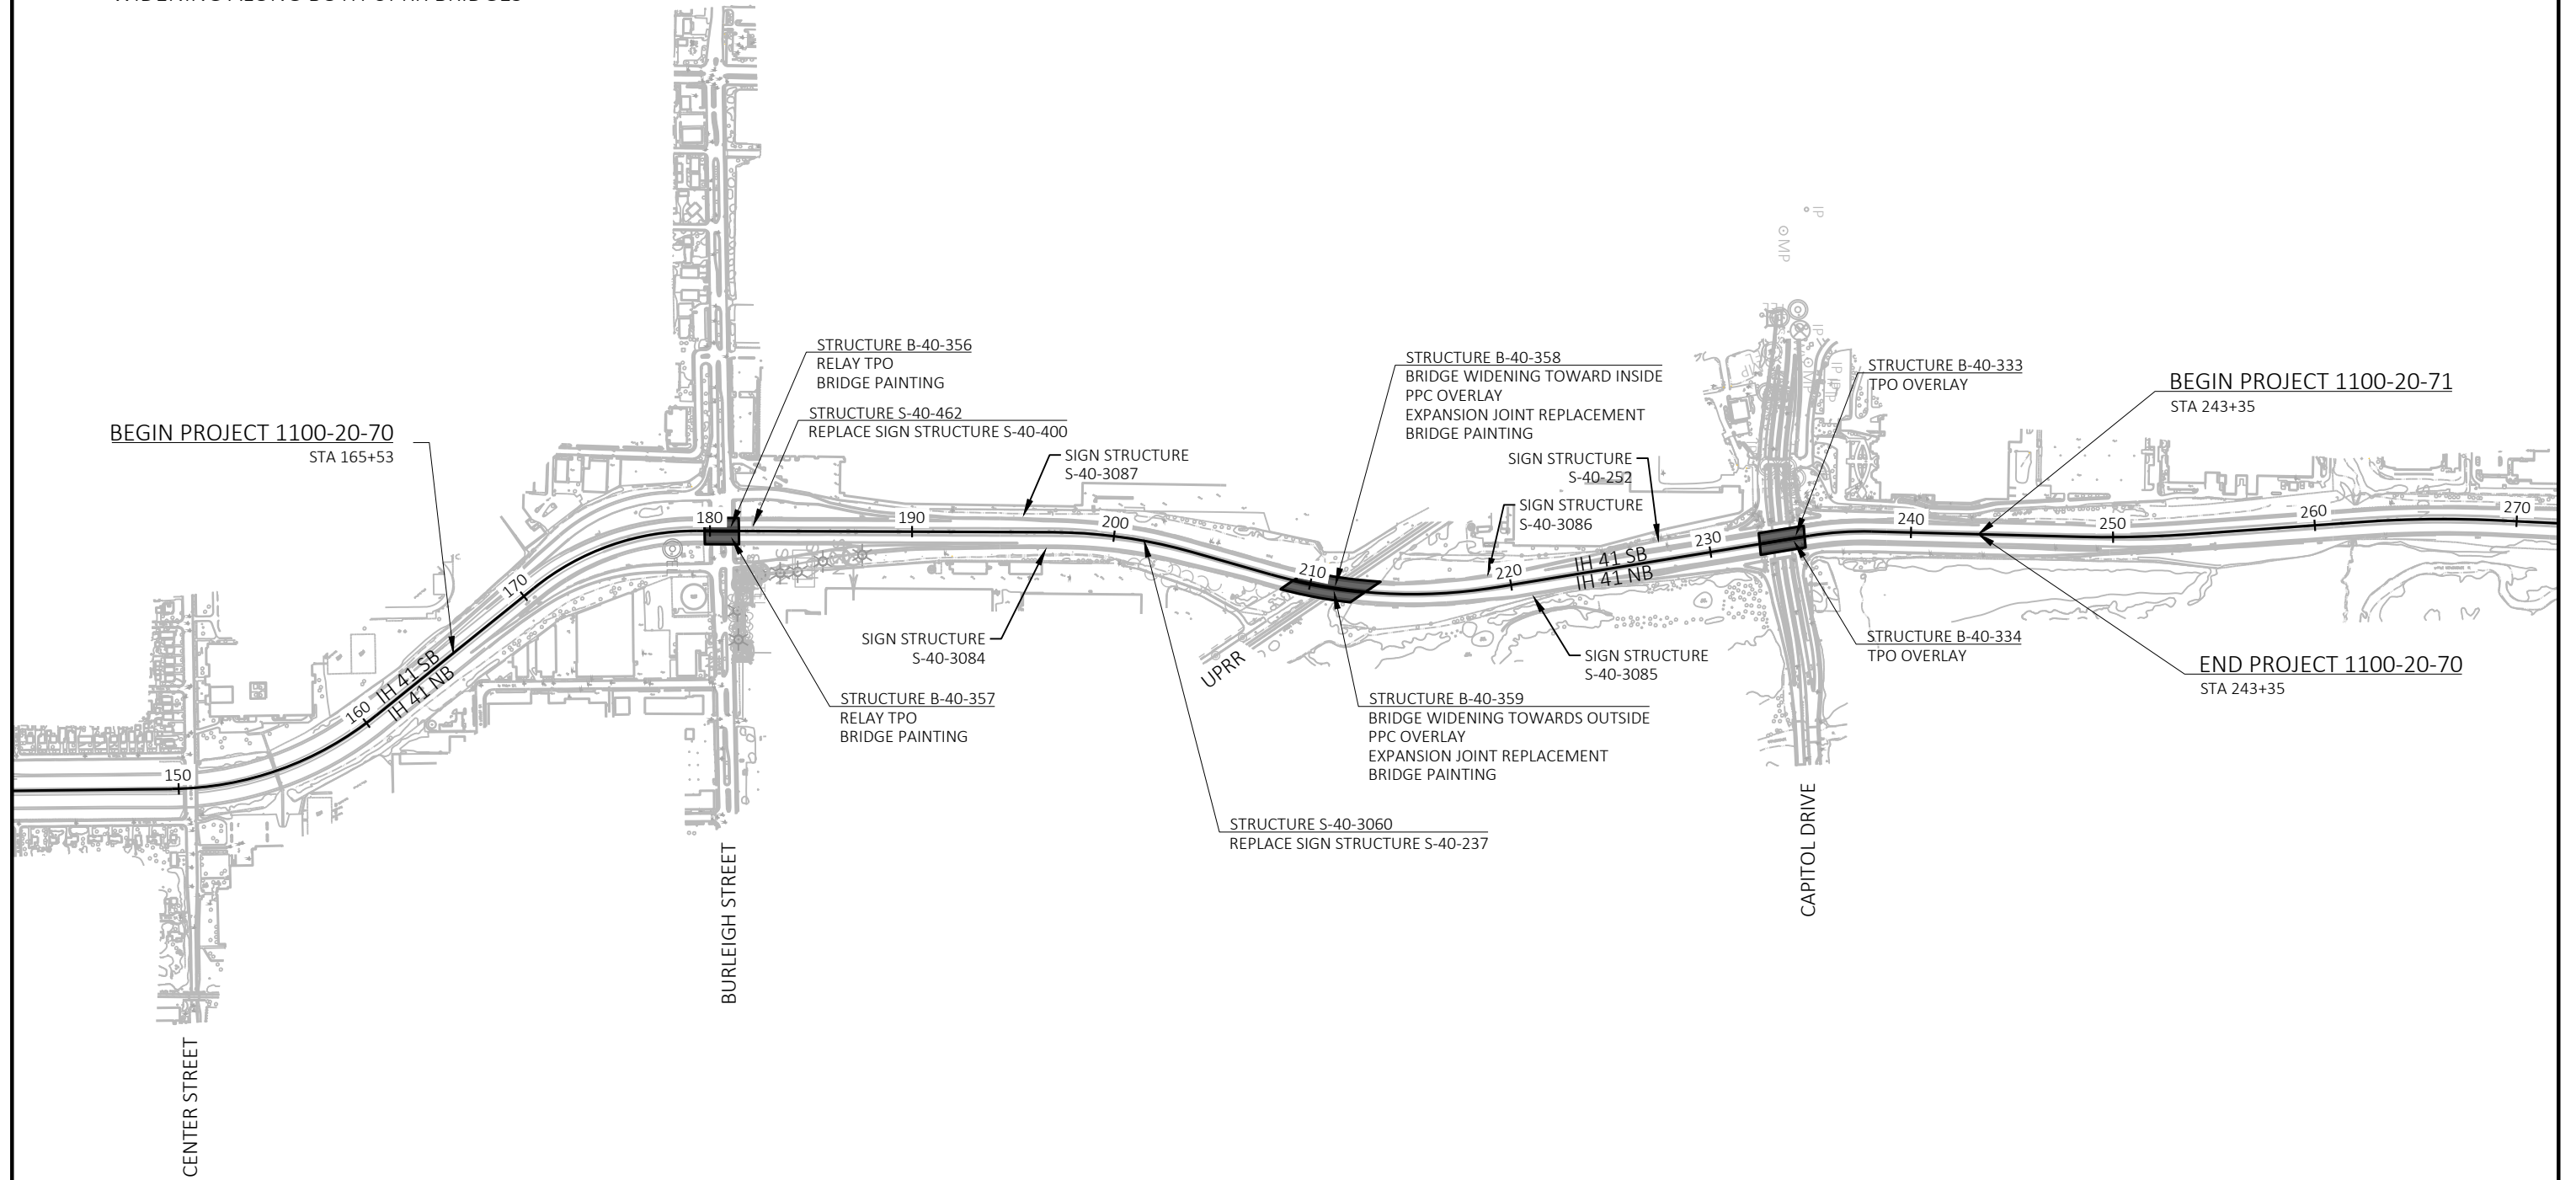


PRIMARY ROADWAY SCOPE:

- ADD NB & SB AUXILIARY LANES FROM BURLEIGH STREET TO CAPITOL DRIVE
- RESURFACE IH 41 NB & SB MAINLINE
- REHABILITATION ON BURLEIGH NB ENTRANCE RAMP & CAPITOL NB ENTRANCE RAMP

PRIMARY STRUCTURE SCOPE:

- BRIDGE OVERLAYS AND PAINTING
- SIGN STRUCTURE REPLACEMENT
- ADDITIONAL SIGN STRUCTURES FOR PROPOSED AUXILIARY LANES
- WIDENING ALONG BOTH UPRR BRIDGES

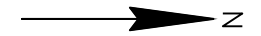

PROJECT NO: 1100-20-70

HWY: IH 41

COUNTY: MILWAUKEE

PROJECT OVERVIEW

SHEET

E