


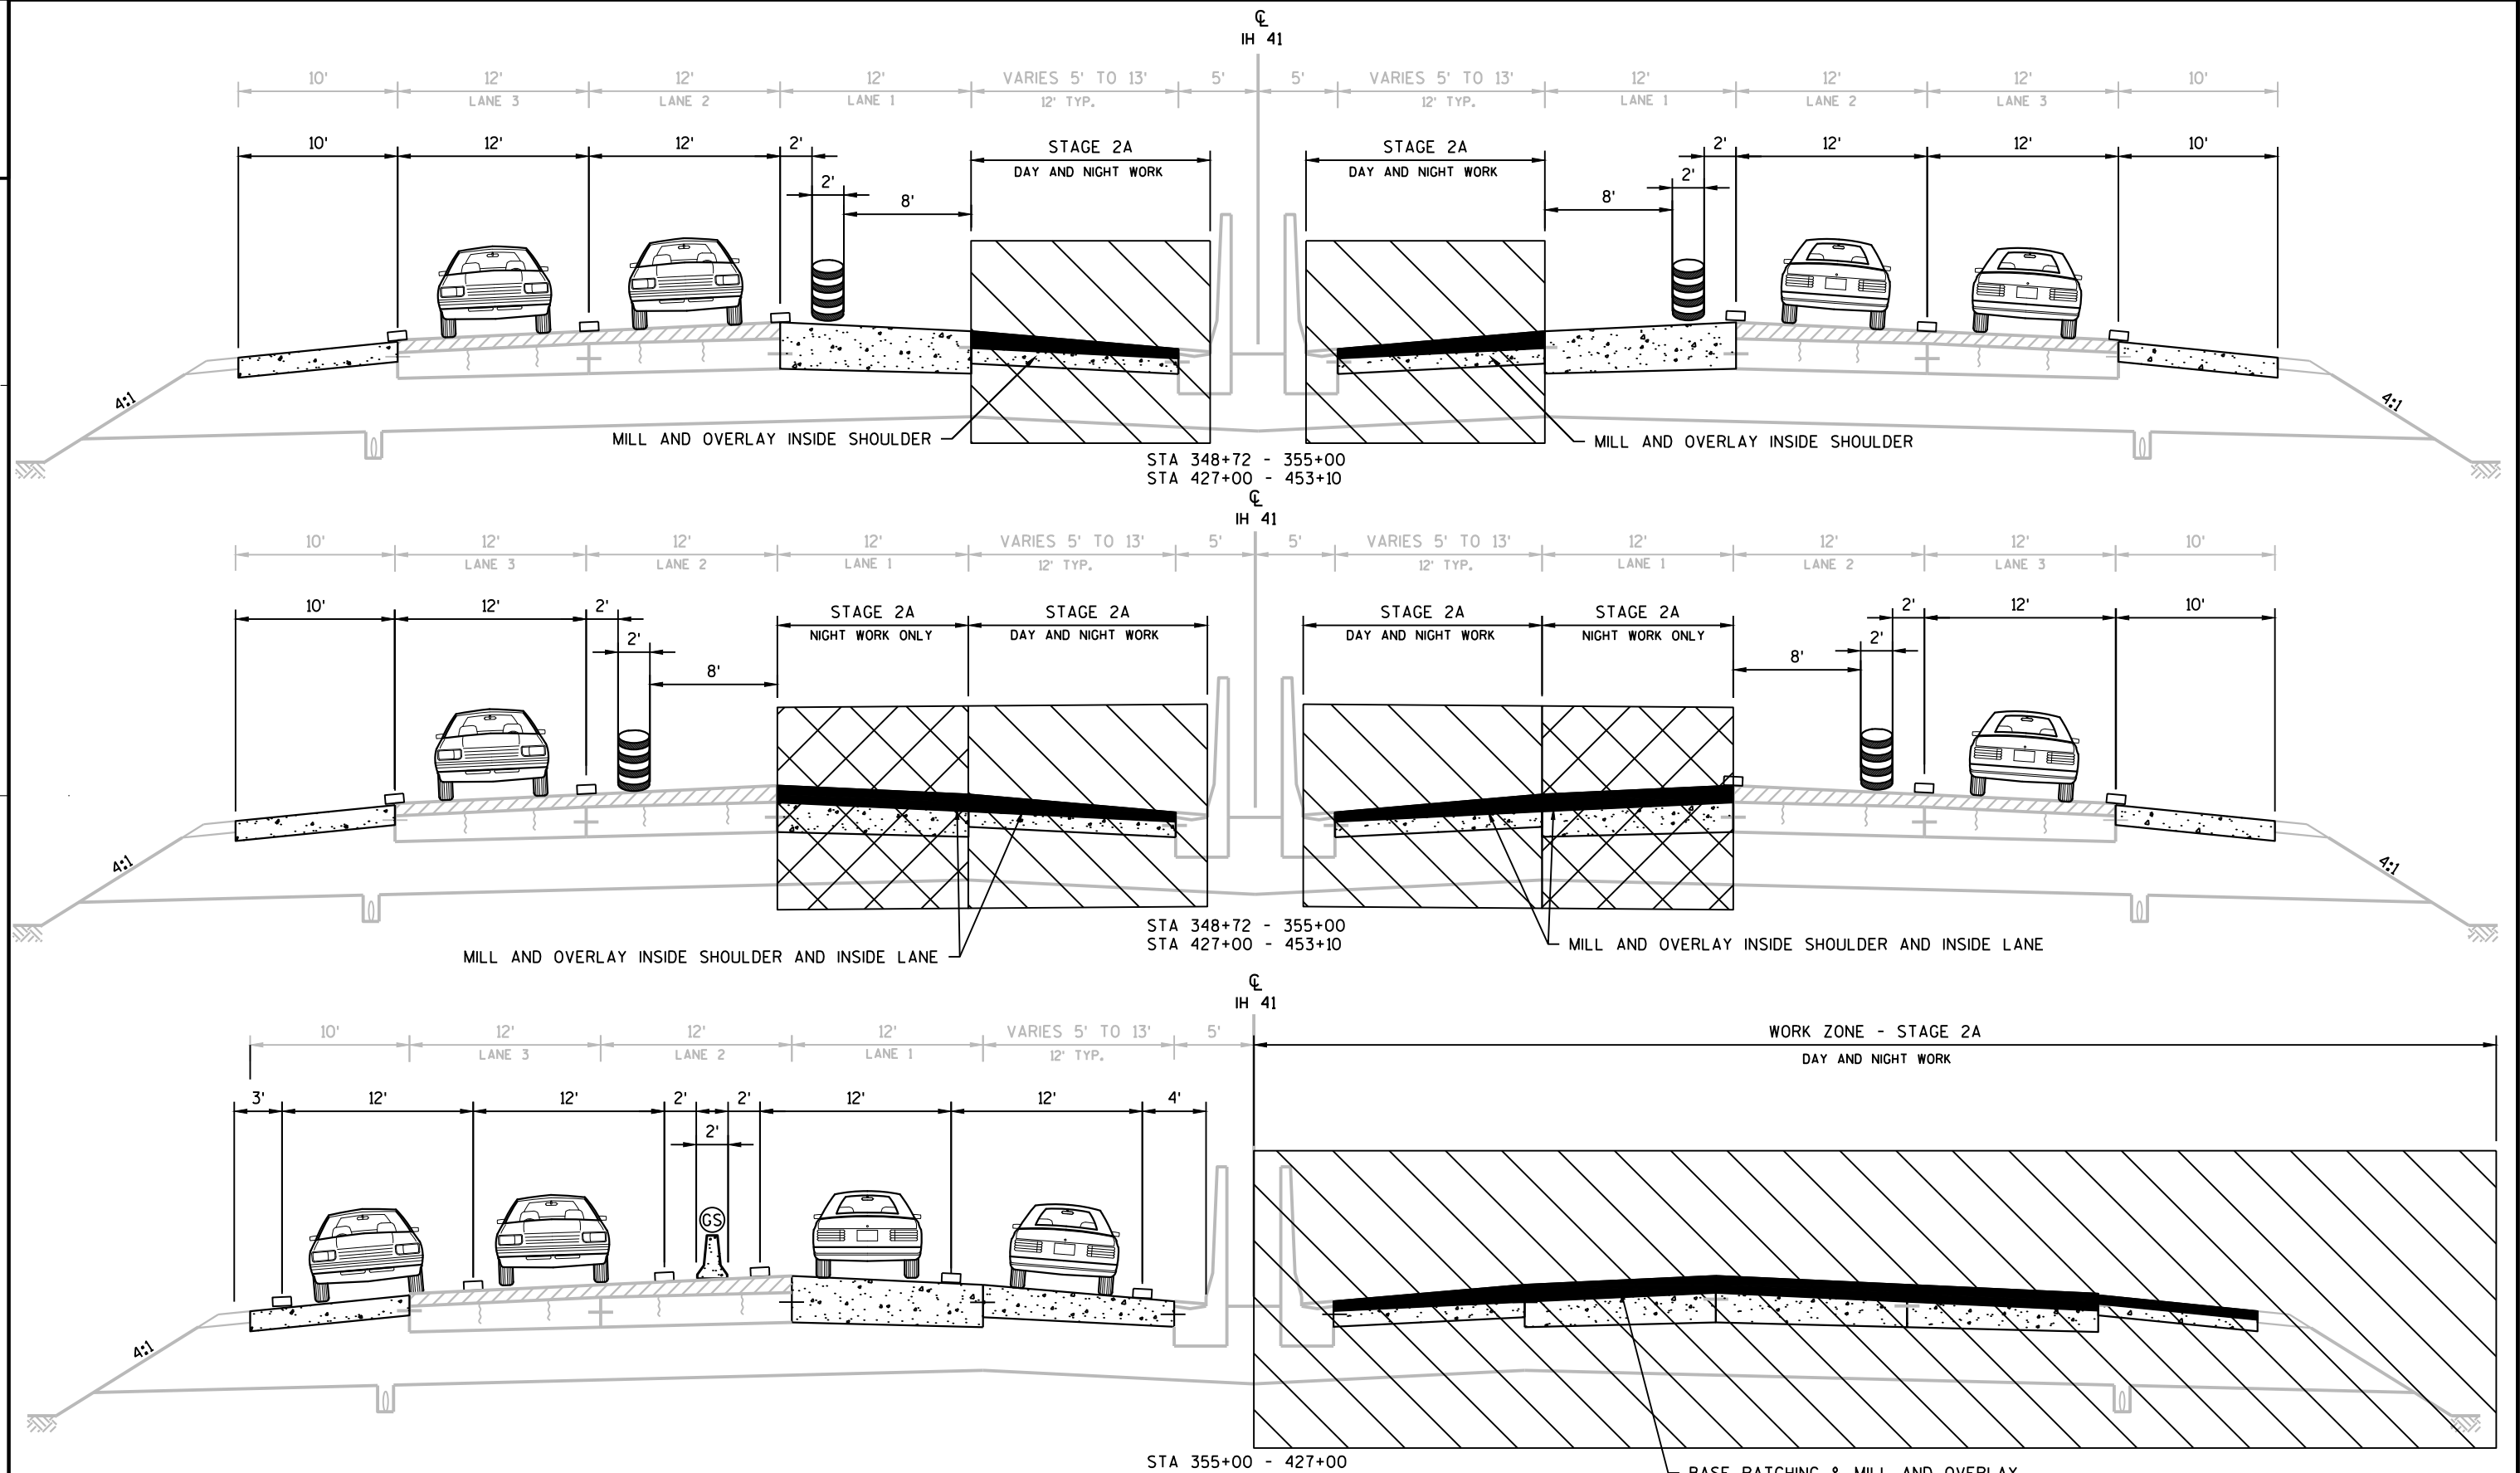

GS - GLARE SCREEN

TYPICAL SECTION-STAGE 2A (DAY/NIGHT WORK)

IH 41

PROJECT NO: 1100-21-70

HWY: IH 41

COUNTY: MILWAUKEE

TRAFFIC CONTROL-TYPICAL SECTIONS-STAGE 2A

SHEET

E