
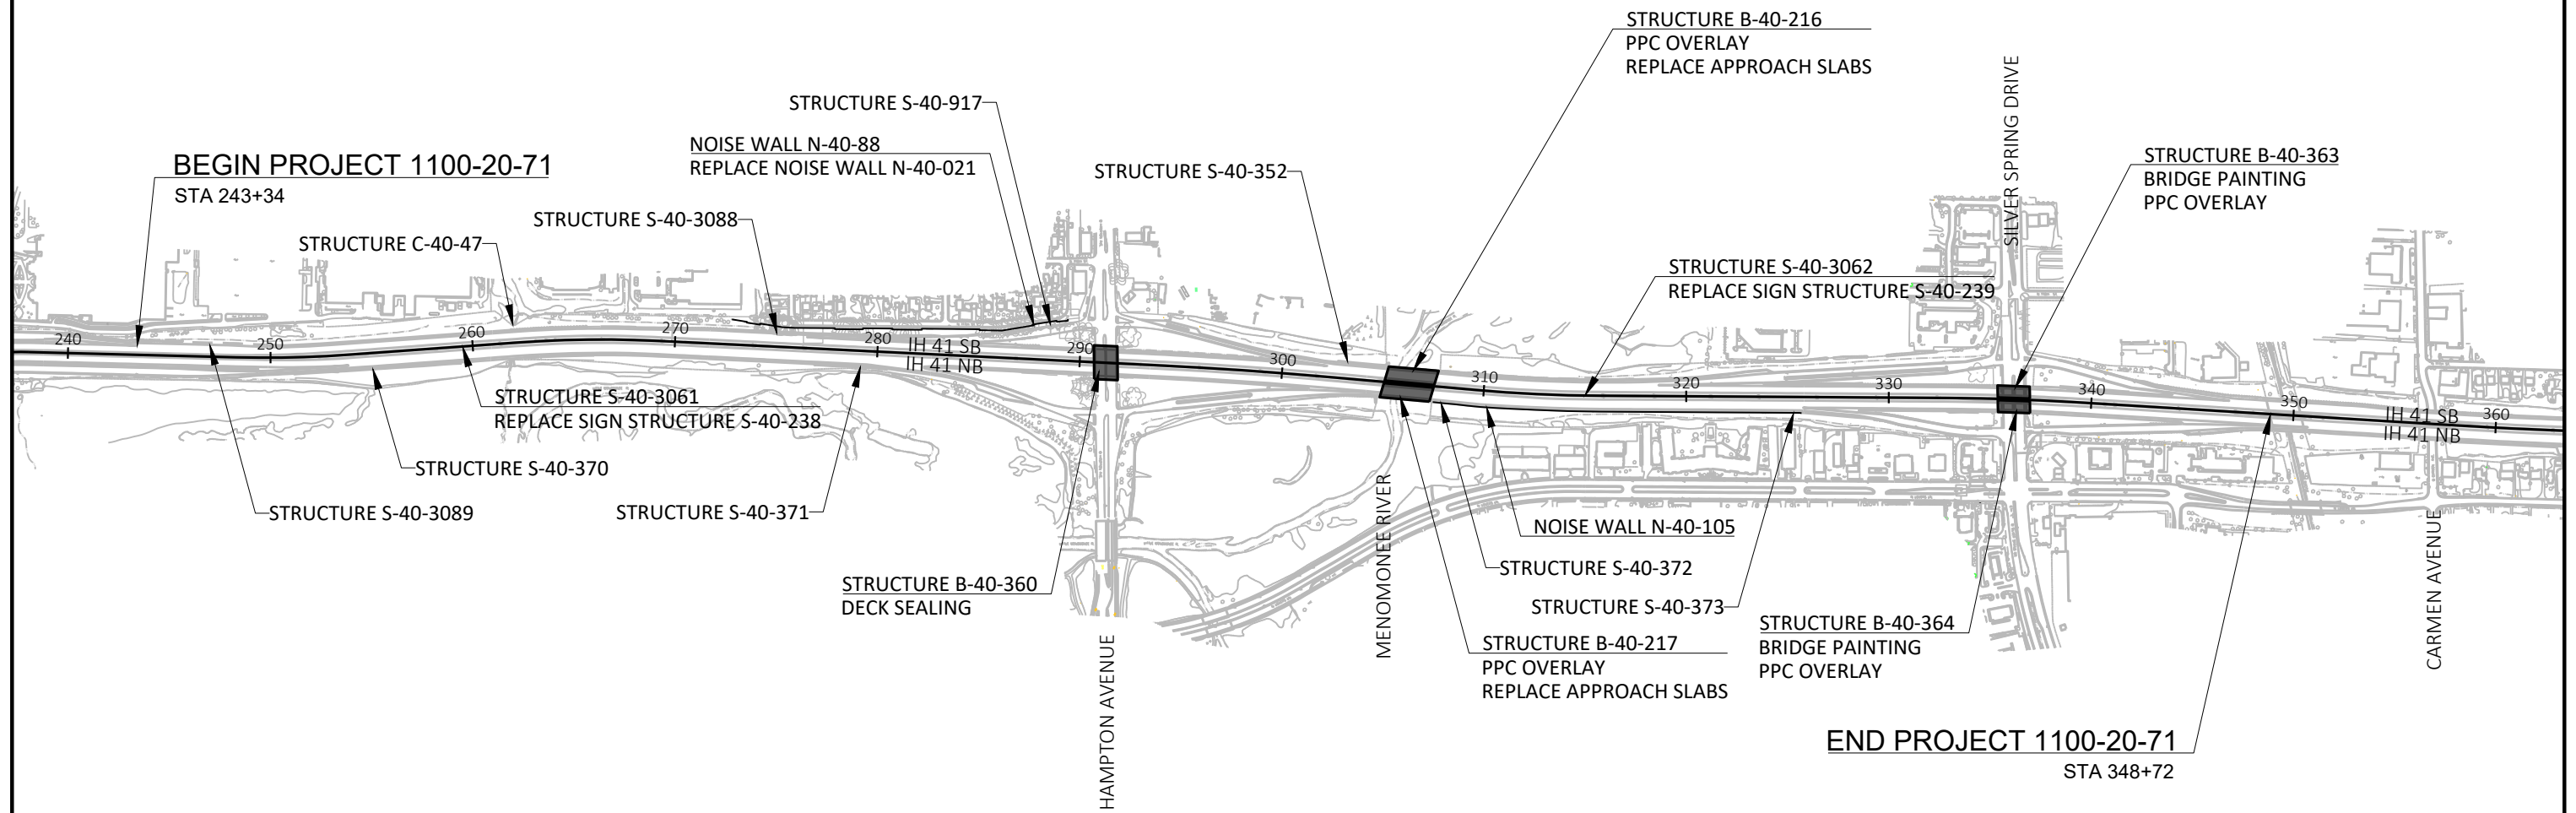


PRIMARY ROADWAY SCOPE:

- ADD SB AUXILIARY LANE FROM CAPITOL DRIVE TO HAMPTON AVENUE
- RESURFACE IH 41 NB & SB MAINLINE
- REHAB OF NB HAMPTON ENTRANCE RAMP

PRIMARY STRUCTURE SCOPE:

- BRIDGE OVERLAYS AND PAINTING
- NOISE WALL REPLACEMENT
- SIGN STRUCTURE REPLACEMENT
- SIGN STRUCTURE ADDITION DUE TO THE AUXILIARY LANE ADDITION
- DECK SEALING
- CONSTRUCTION OF NEW NOISE WALL

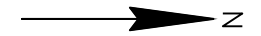

PROJECT NO: 1100-20-71	HWY: IH 41	COUNTY: MILWAUKEE	PROJECT OVERVIEW	SHEET	E
------------------------	------------	-------------------	------------------	-------	---