

**Airport Spur - Concept Plan**



**Curb & Gutter Treatment in Median**




**Retaining Wall Treatment in Median**




**Grasses & Perennials**

STATE PROJECT NUMBER

1035-20-75

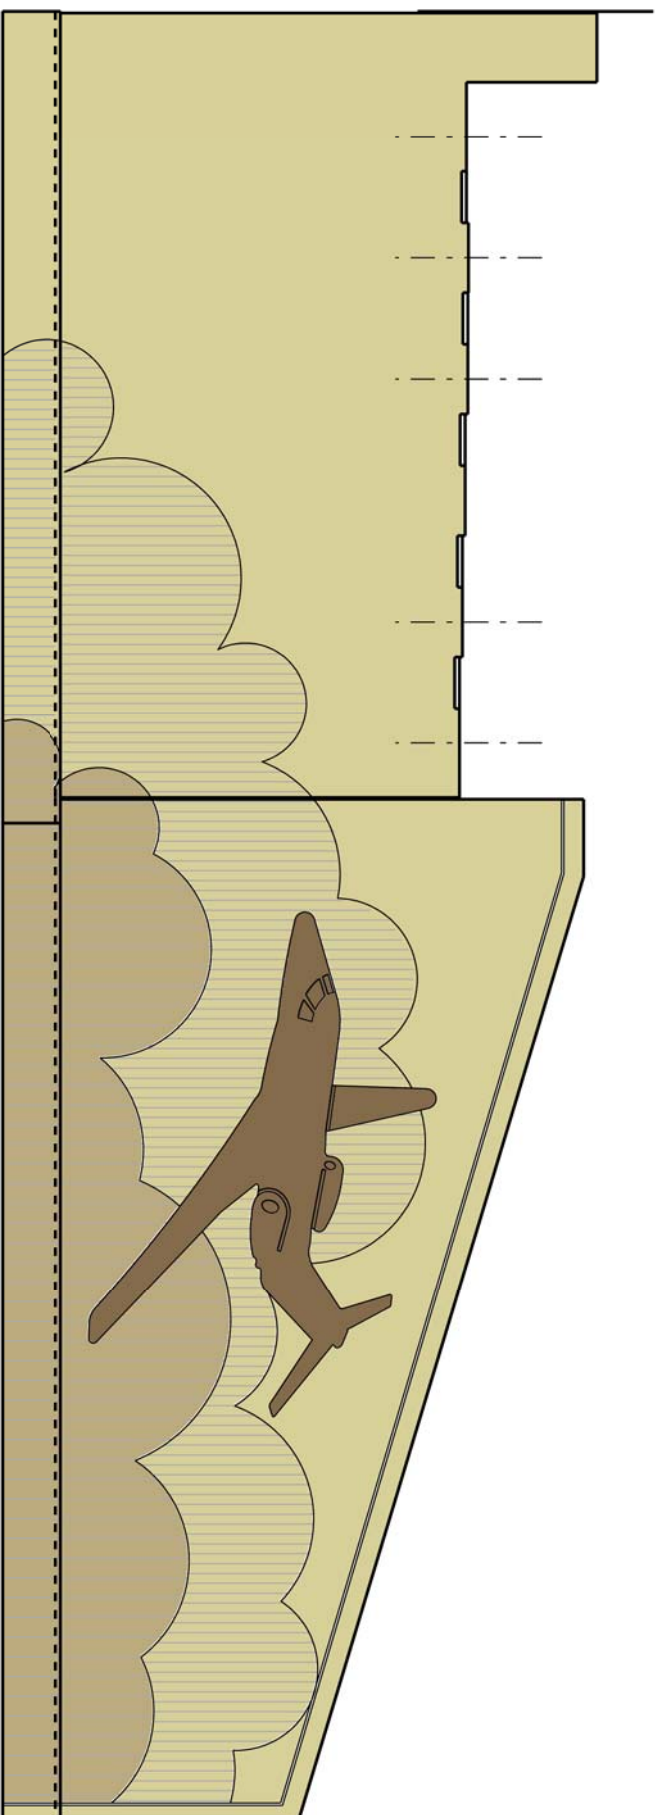

SE

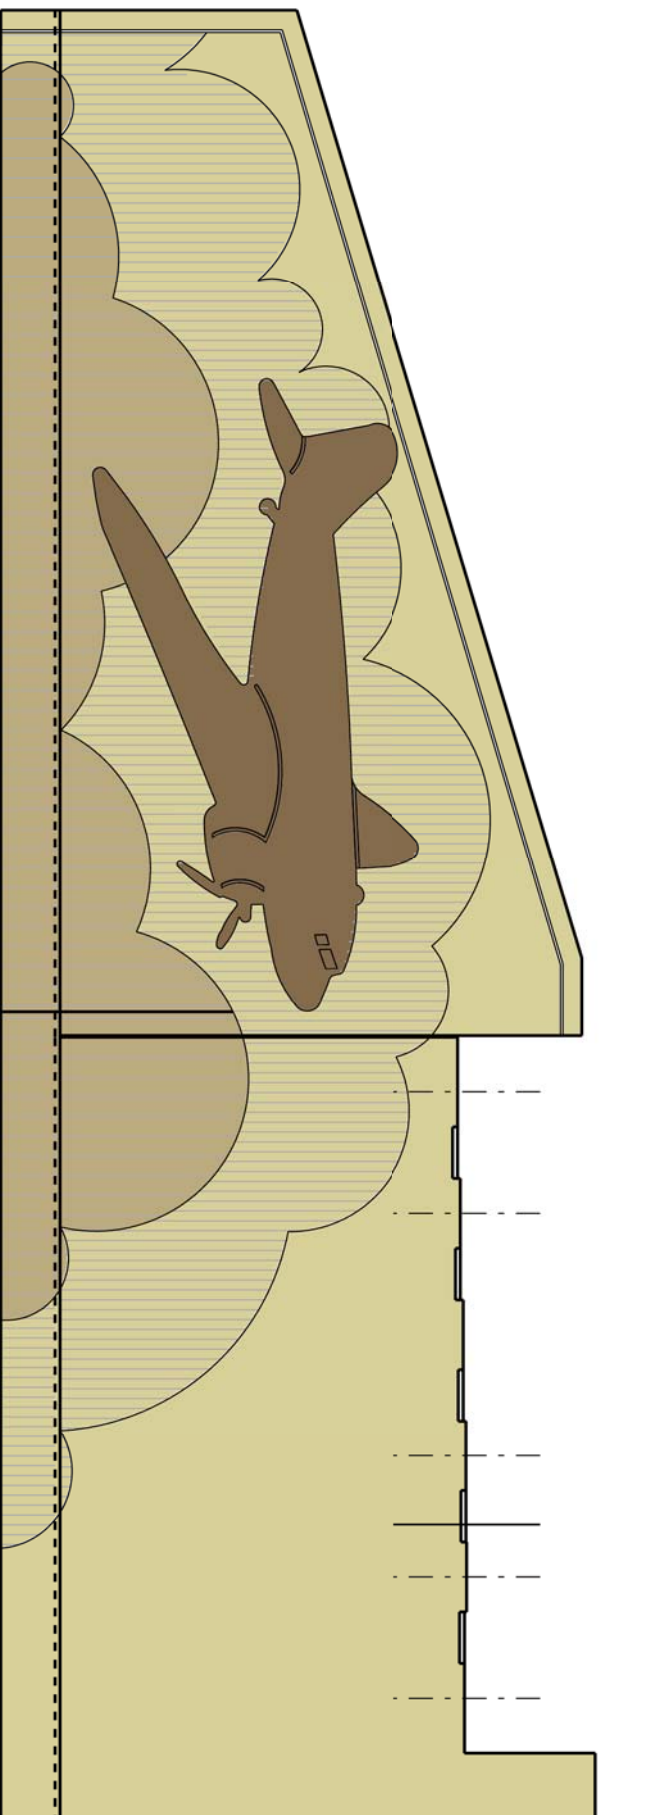

NE

8

8

NO.	DATE	REVISION	BY



STATE OF WISCONSIN  
DEPARTMENT OF TRANSPORTATION  
STRUCTURES DESIGN SECTION

STRUCTURE B-40-815

CONST. SPEC.	YEAR	DRAWN BY	PLANS CK'D.	SHEET	OF

EAST WINGWALL /  
ABUTMENT  
DETAIL

SHEET 7 OF 25

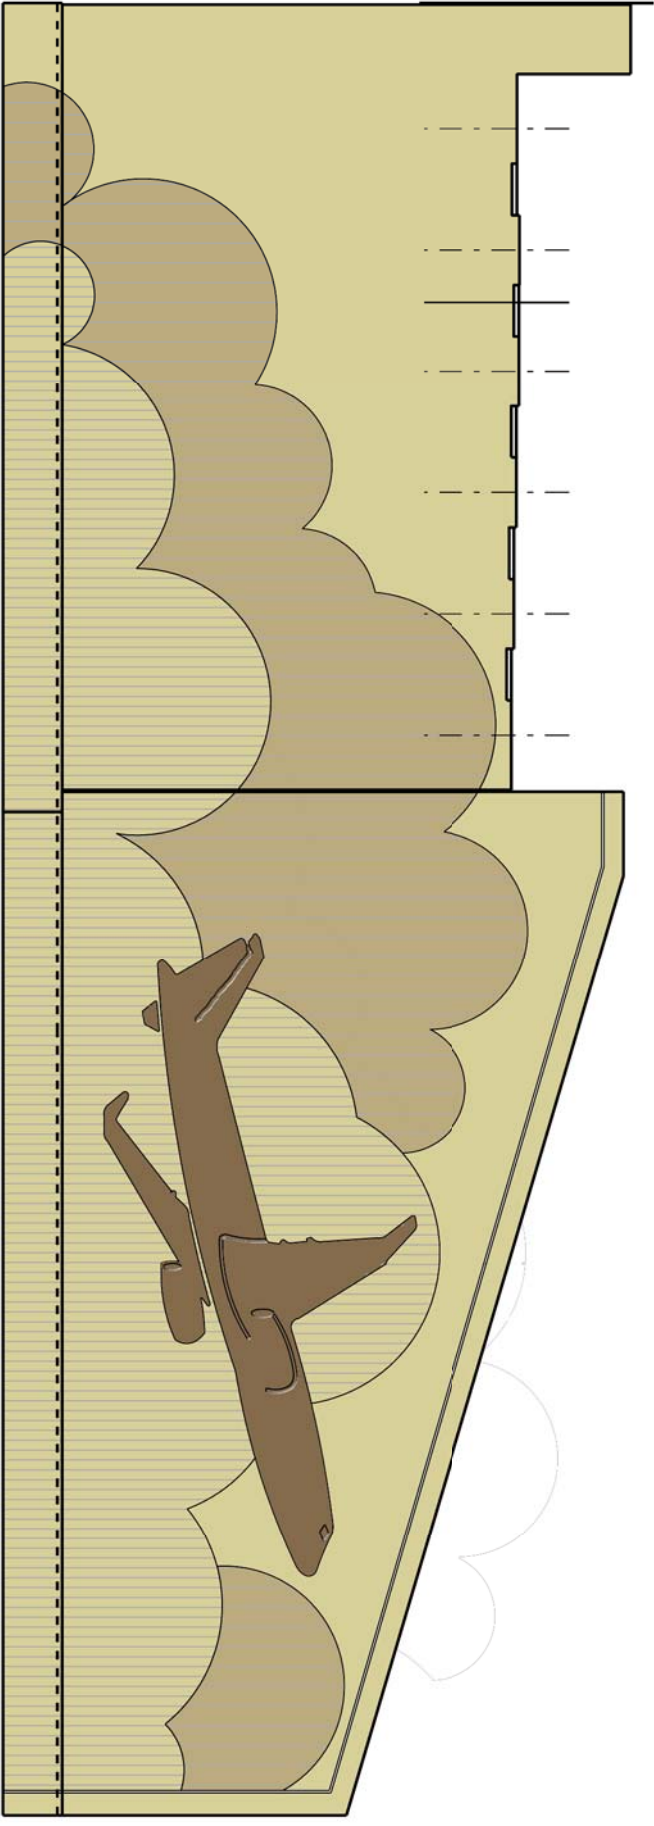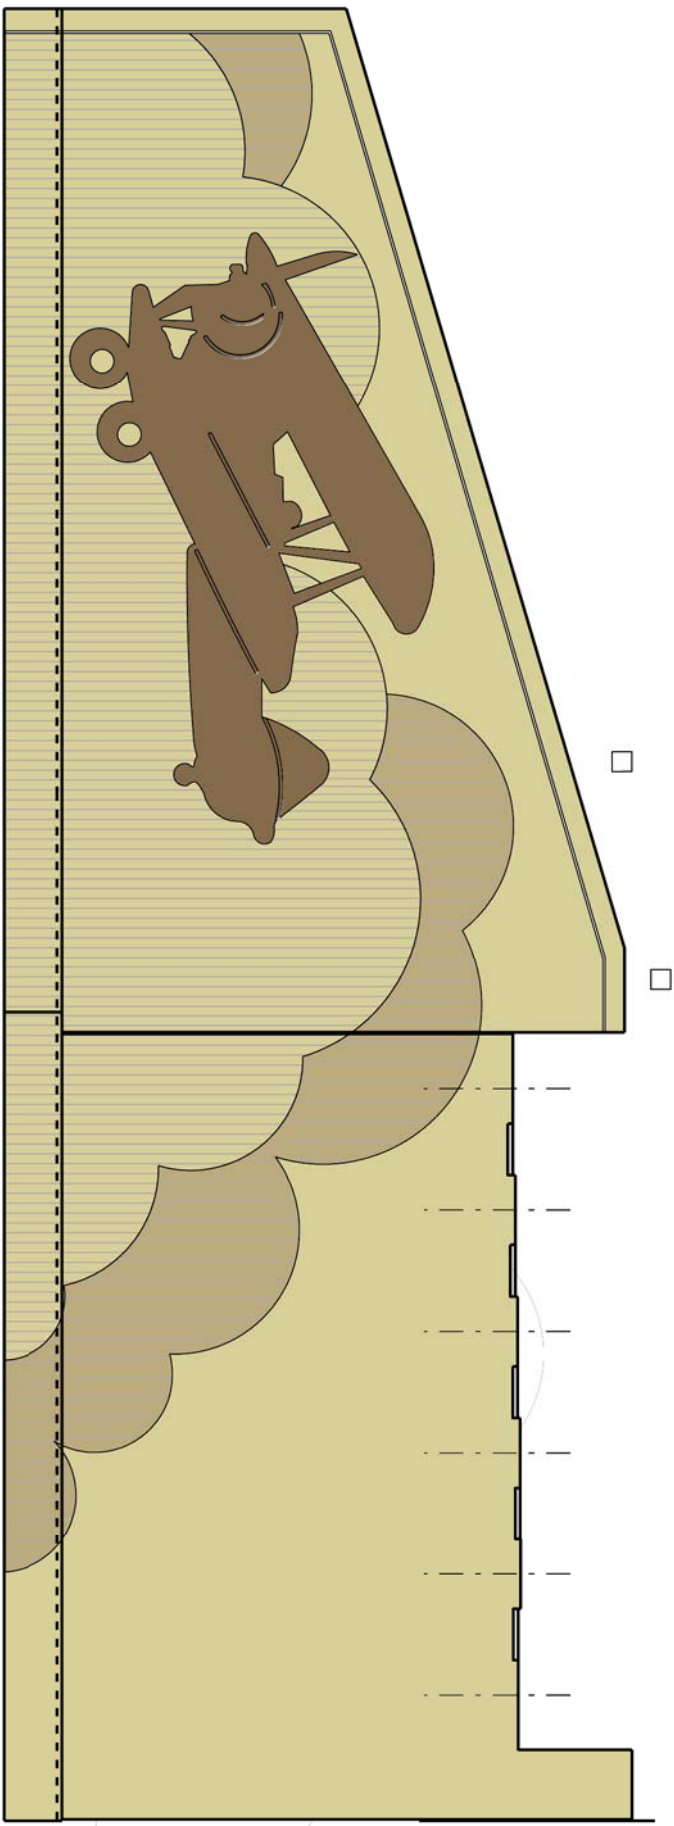

NO.	DATE	REVISION	BY
STATE OF WISCONSIN DEPARTMENT OF TRANSPORTATION STRUCTURES DESIGN SECTION			
STRUCTURE B-40-815			
CONST. SPEC.	2009	DRANN BY	JFM
		PLANS	CRD.
WEST WINGWALL/ ABUTMENT DETAIL		SHEET	4 OF 25