



**Note: ALL DATES ARE WEATHER DEPENDENT AND SUBJECT TO CHANGE.**

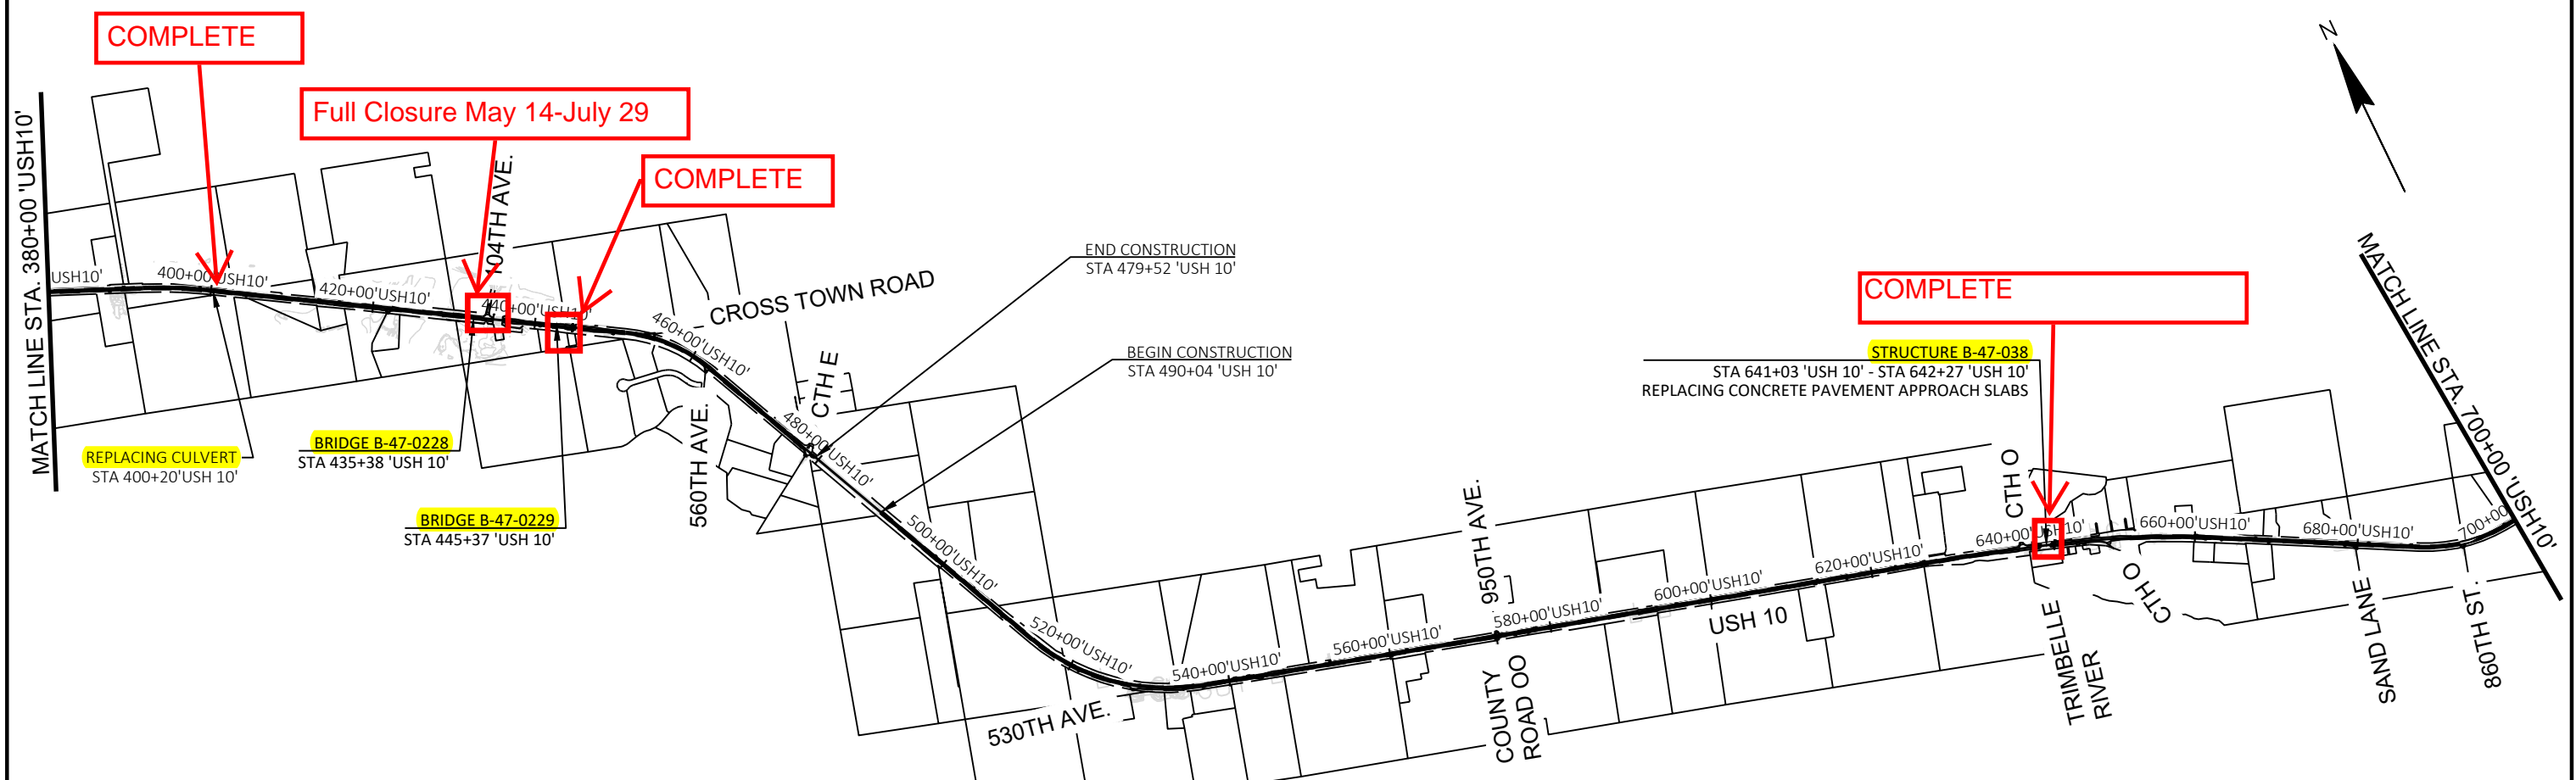

PROJECT NO: 1530-02-70, 1530-02-80	HWY: USH 10	COUNTY: PIERCE	PROJECT OVERVIEW	SHEET	E
------------------------------------	-------------	----------------	------------------	-------	---

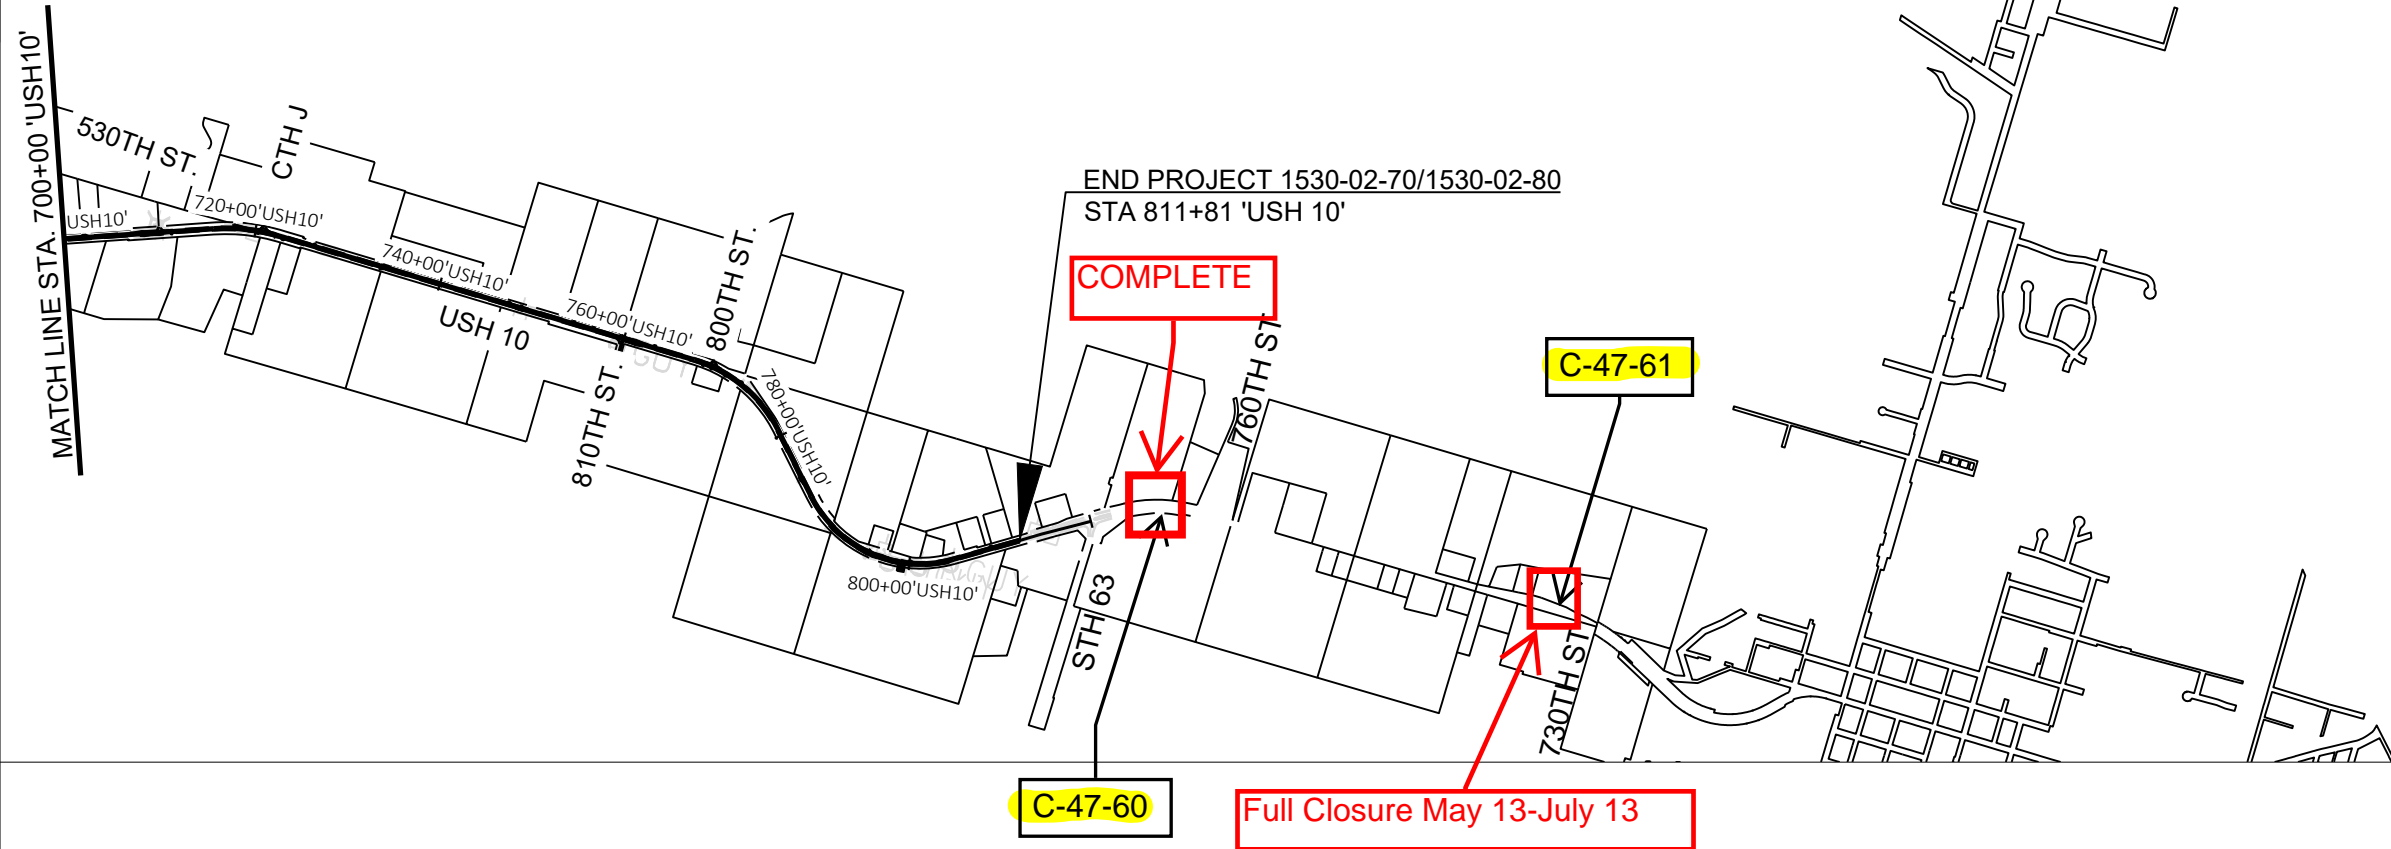

**Note: ALL DATES ARE WEATHER DEPENDENT AND SUBJECT TO CHANGE.**