


PROJECT 1440-13-01
STH 23
STH 67 - USH 41
PLYMOUTH/STH 67 WEST COUNTY LINE
SHEBOYGAN COUNTY

APPROXIMATE SCALE
 1" = 200'
 DATE PLOWN: APRIL 14, 2000

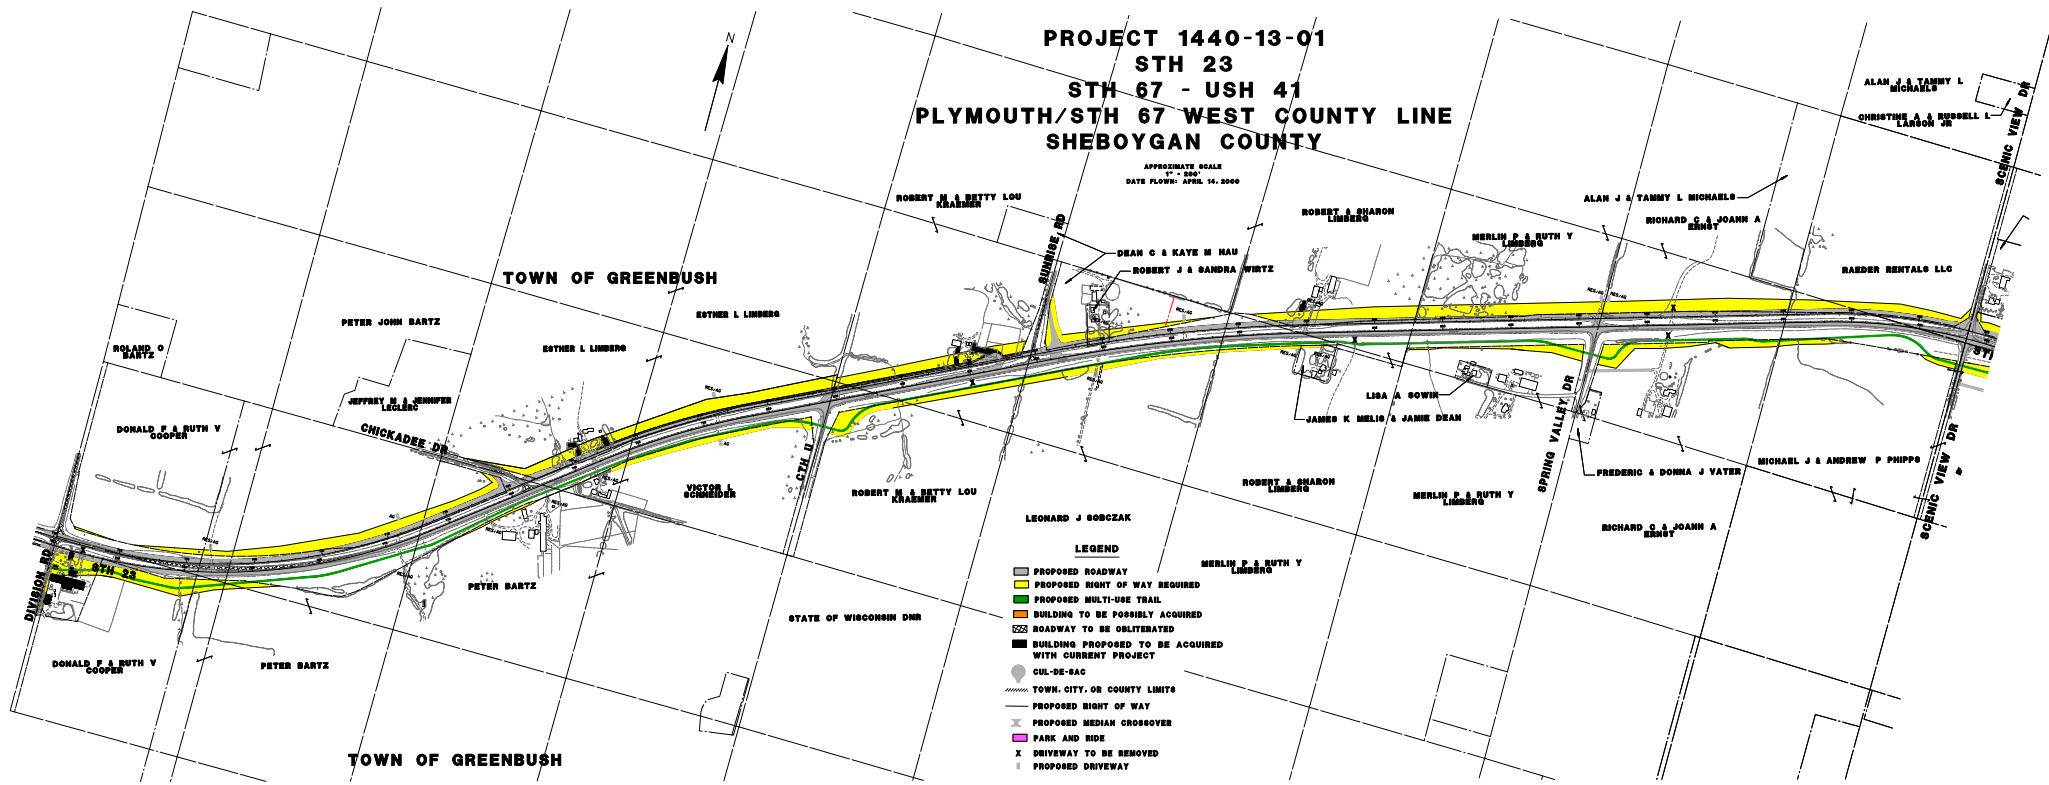

TOWN OF GREENBUSH

TOWN OF GREENBUSH

LEONARD J SOB CZAK

LEGEND

- PROPOSED ROADWAY
- PROPOSED RIGHT OF WAY REQUIRED
- PROPOSED MULTI-USE TRAIL
- BUILDING TO BE POSSIBLY ACQUIRED
- ROADWAY TO BE OBLITERATED
- BUILDING PROPOSED TO BE ACQUIRED WITH CURRENT PROJECT
- CUL-DE-SAC
- TOWN, CITY, OR COUNTY LIMITS
- PROPOSED RIGHT OF WAY
- PROPOSED MEDIAN CROSSOVER
- PARK AND SIDE
- DRIVEWAY TO BE REMOVED
- PROPOSED DRIVEWAY