
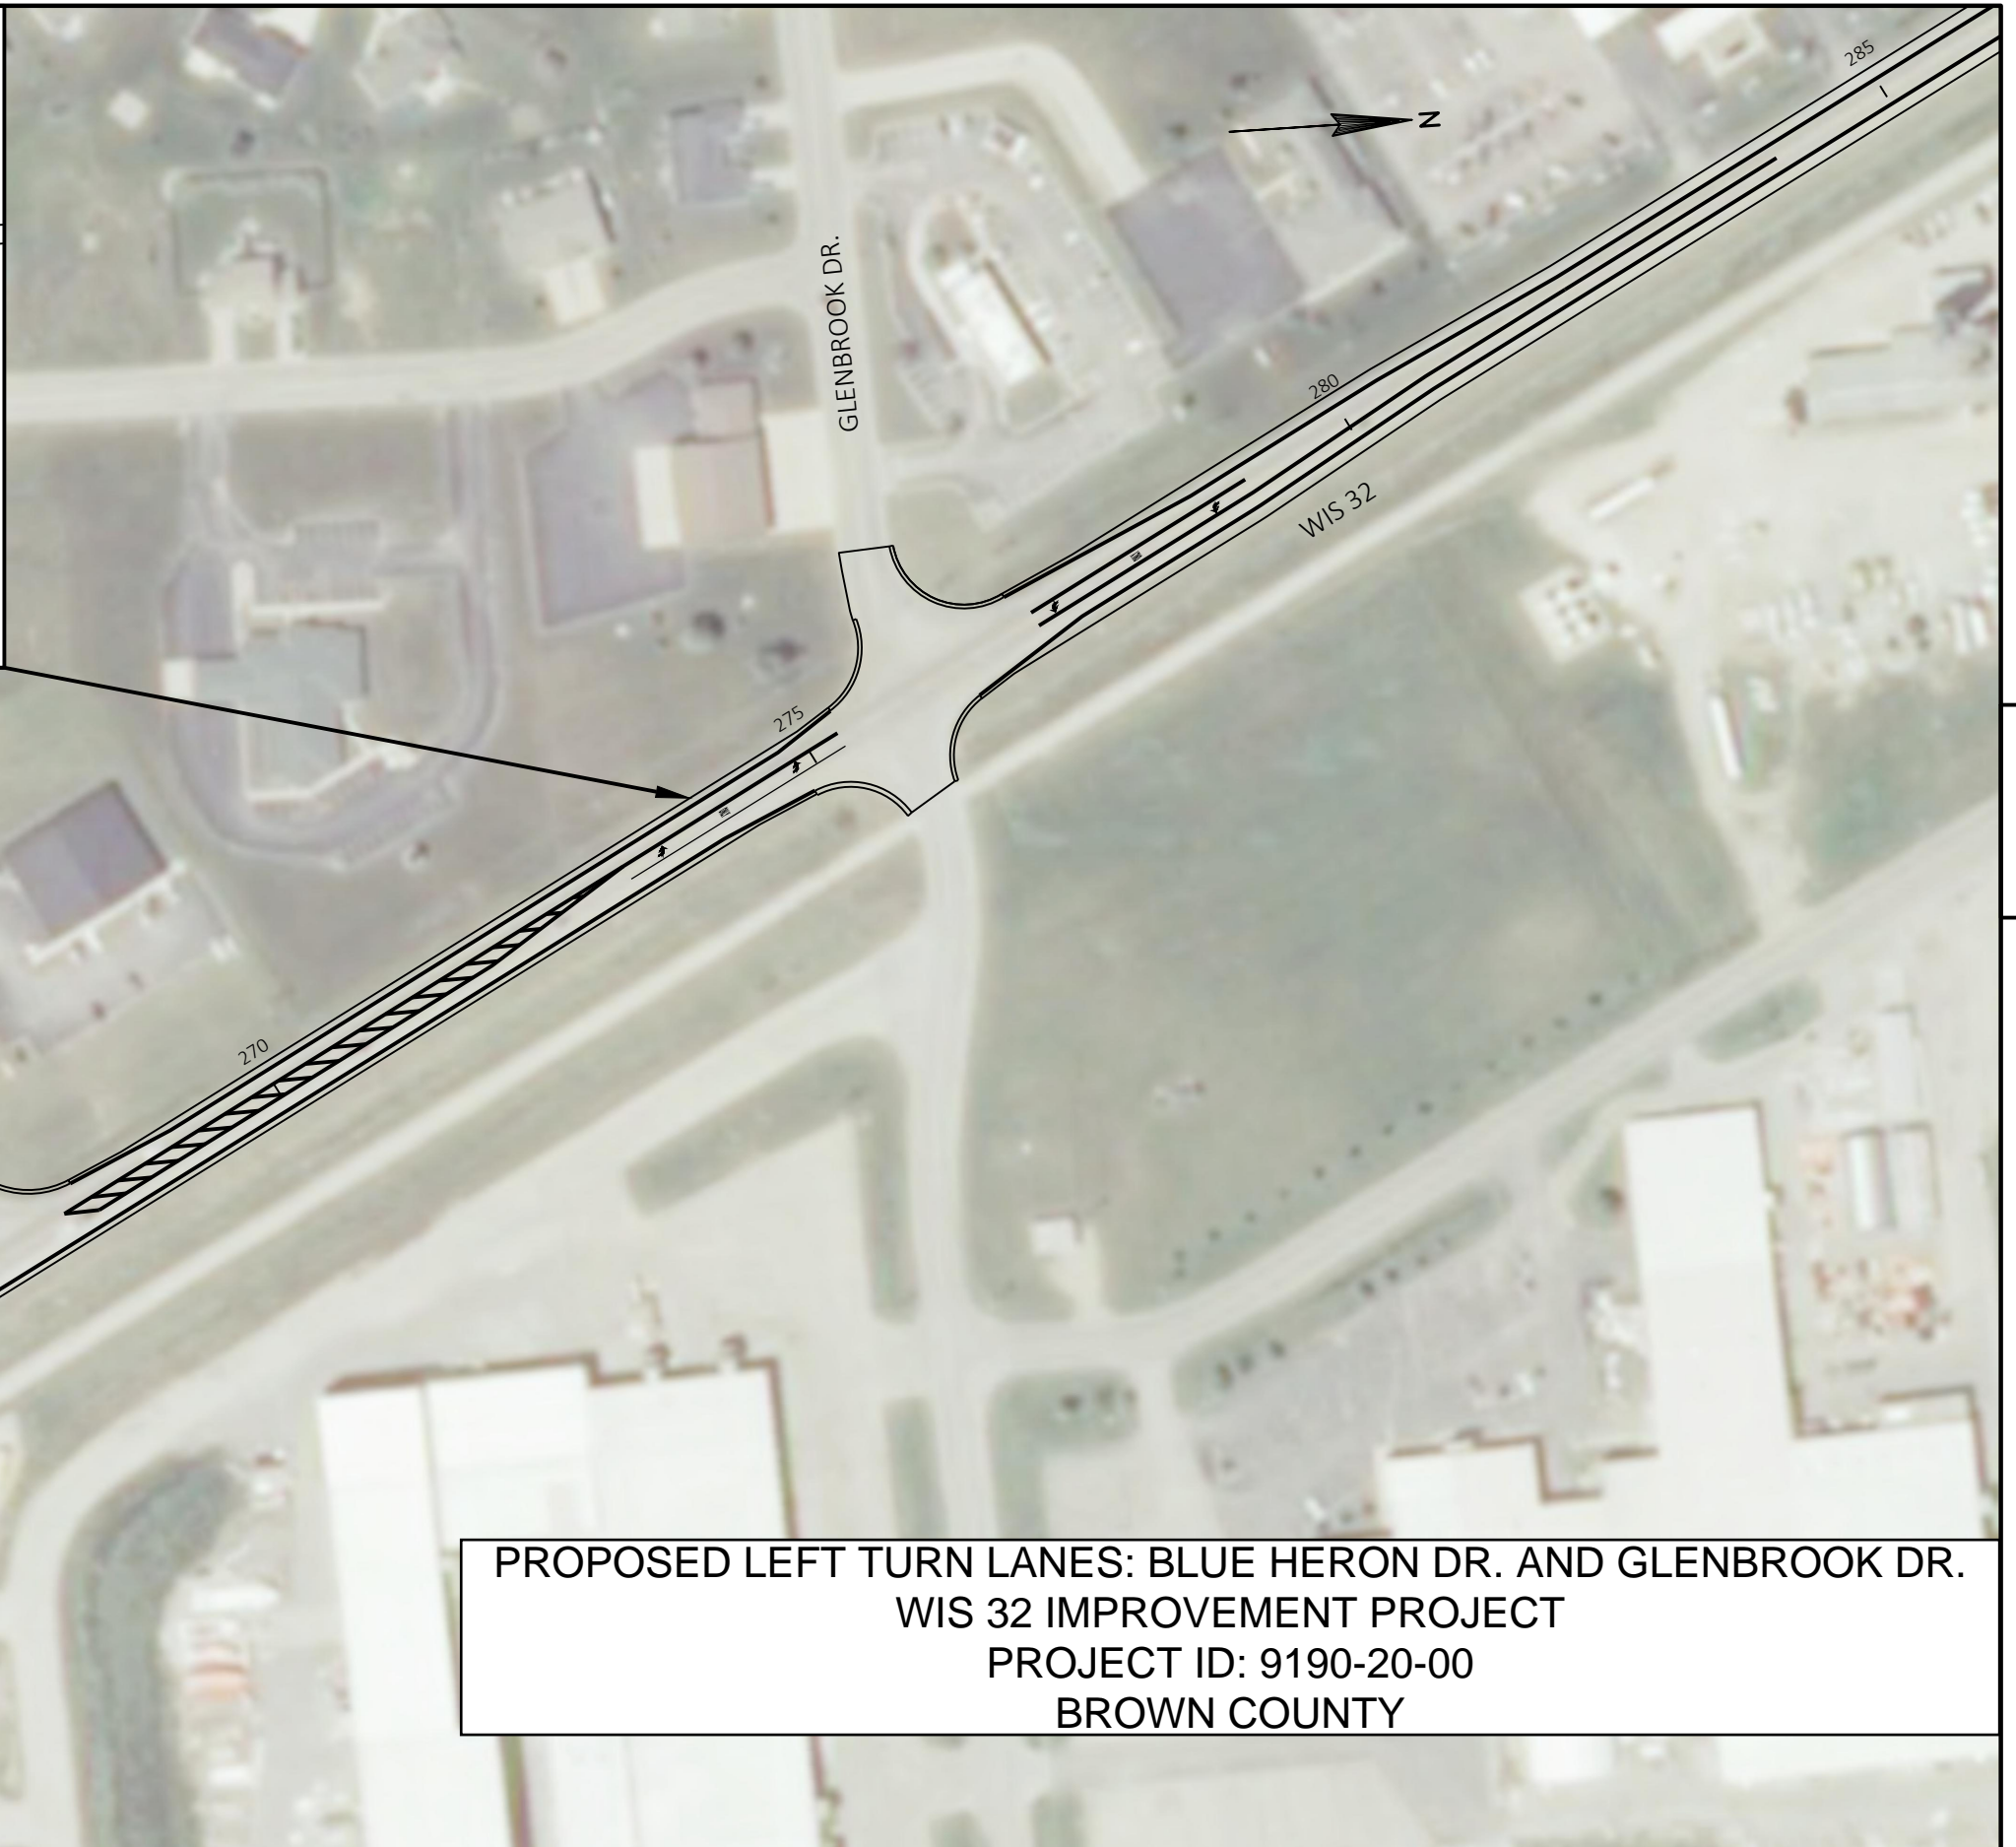


LEFT TURN LANE
PAVEMENT MARKING

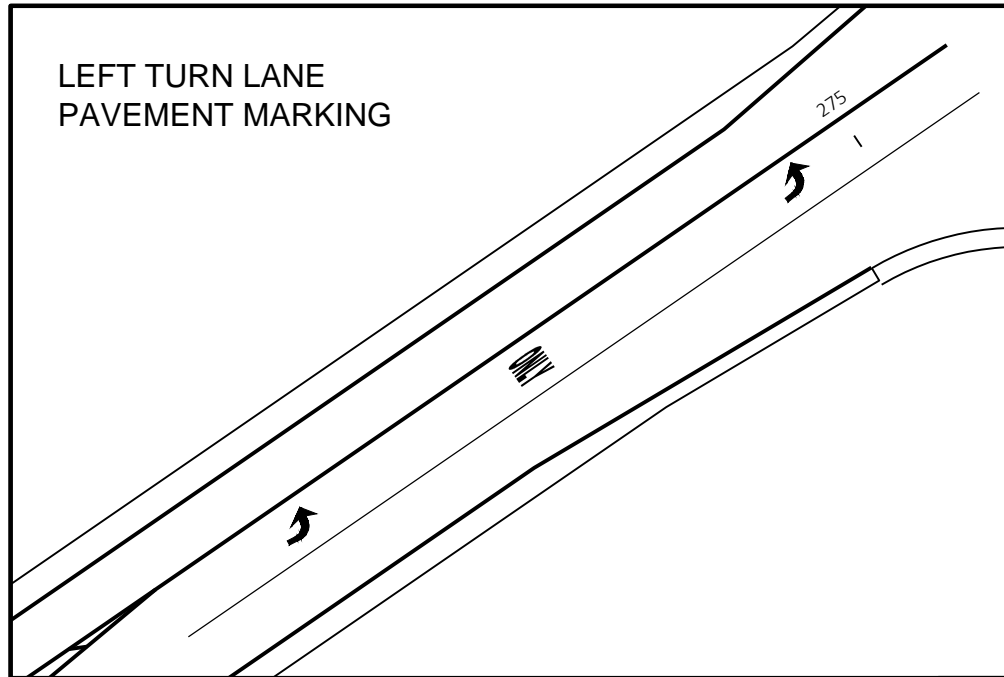

5

5

PROPOSED LEFT TURN LANES: BLUE HERON DR. AND GLENBROOK DR.
WIS 32 IMPROVEMENT PROJECT
PROJECT ID: 9190-20-00
BROWN COUNTY

PROJECT NO: 9190-20-00	HWY: WIS 32	COUNTY: BROWN	PROPOSED LEFT TURN LANES	SHEET 1 OF 1	E
------------------------	-------------	---------------	--------------------------	--------------	---