


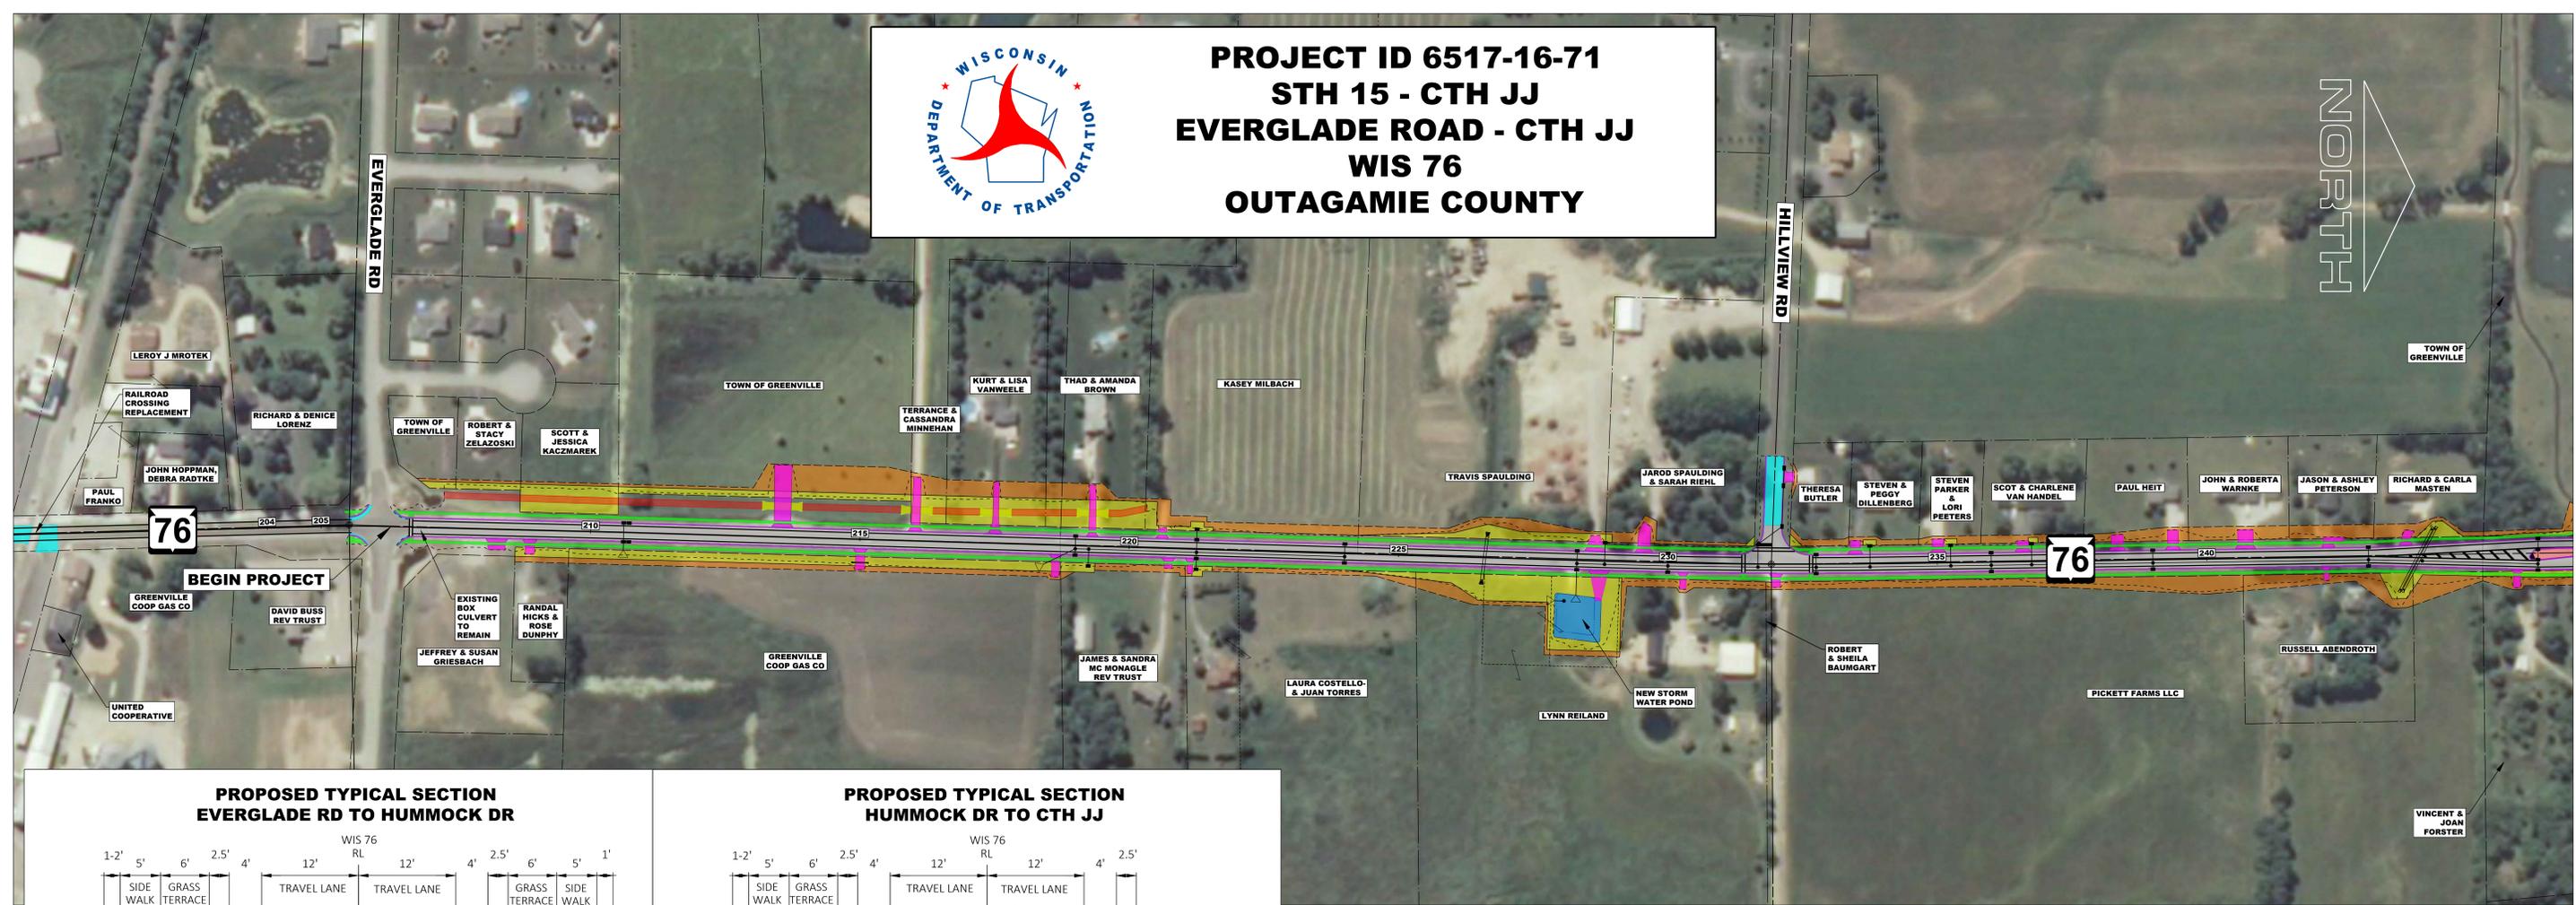


PROJECT ID 6517-16-71
STH 15 - CTH JJ
EVERGLADE ROAD - CTH JJ
WIS 76
OUTAGAMIE COUNTY



NORTH



**PROPOSED TYPICAL SECTION
EVERGLADE RD TO HUMMOCK DR**

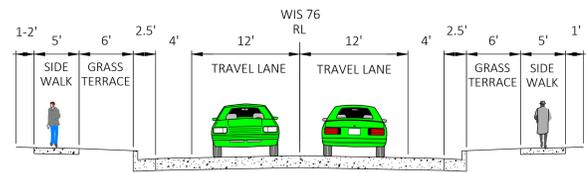

**PROPOSED TYPICAL SECTION
HUMMOCK DR TO CTH JJ**

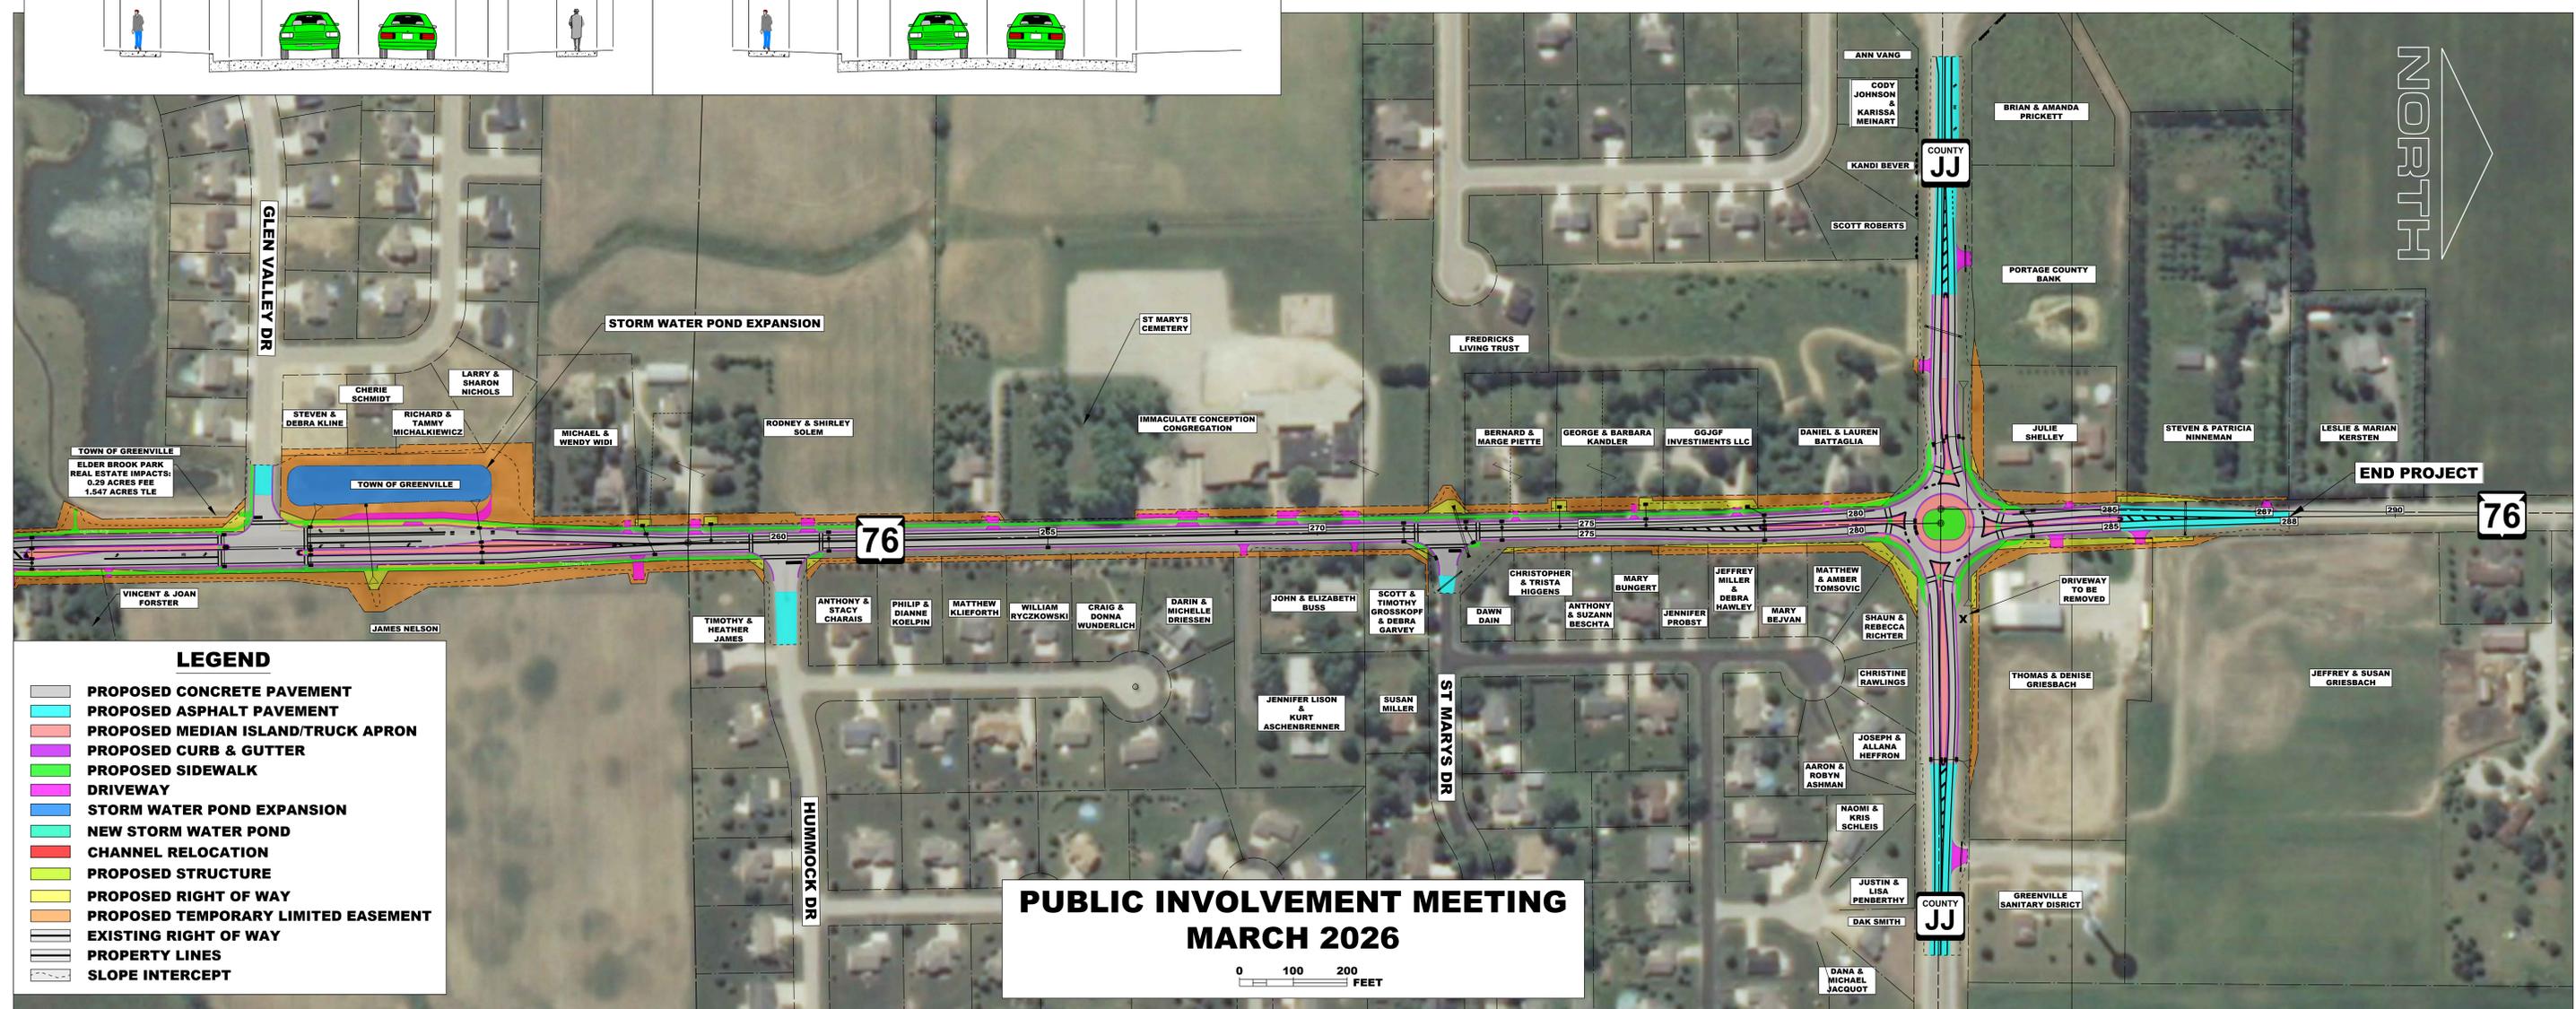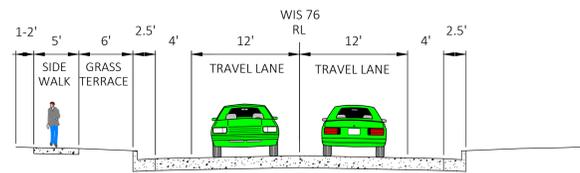

NORTH

LEGEND

- PROPOSED CONCRETE PAVEMENT
- PROPOSED ASPHALT PAVEMENT
- PROPOSED MEDIAN ISLAND/TRUCK APRON
- PROPOSED CURB & GUTTER
- PROPOSED SIDEWALK
- DRIVEWAY
- STORM WATER POND EXPANSION
- NEW STORM WATER POND
- CHANNEL RELOCATION
- PROPOSED STRUCTURE
- PROPOSED RIGHT OF WAY
- PROPOSED TEMPORARY LIMITED EASEMENT
- EXISTING RIGHT OF WAY
- PROPERTY LINES
- SLOPE INTERCEPT

**PUBLIC INVOLVEMENT MEETING
MARCH 2026**

