
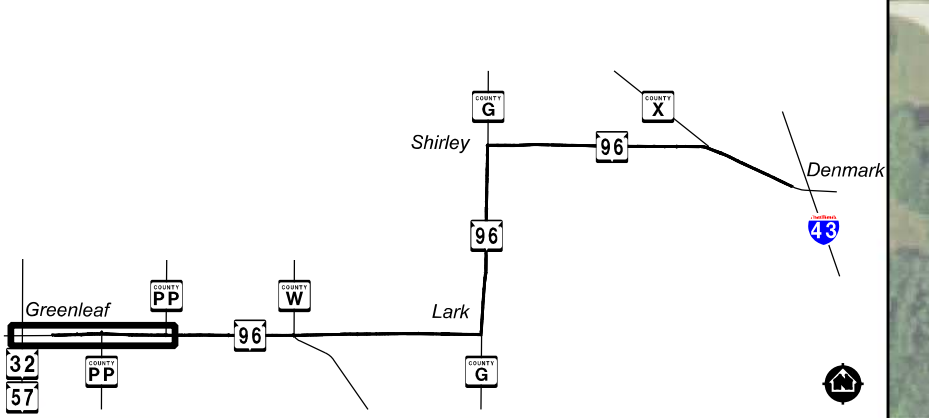


Project 4075-39-71/72  
Wrightstown - Denmark  
(WIS 32 - IH 43)  
WIS 96  
Brown County

Structure C-05-0082 (To Remain)  
Beam Guard Replacement  
Concrete Curb & Gutter Replacement  
30-Inch Culvert Pipe Replacement  
Proposed Right-Of-Way (Typical)  
Asphaltic Flume and Riprap Replacement  
Cut Existing Curb Head

24-Inch Culvert Pipe Cleaning  
Beam Guard Replacement  
Structure B-05-274 (To Remain)  
Beam Guard Replacement  
24-Inch Culvert Pipe Replacement




Concrete Curb & Gutter Replacement  
24-Inch Apron Endwall Replacement  
24-Inch Culvert Pipe Cleaning

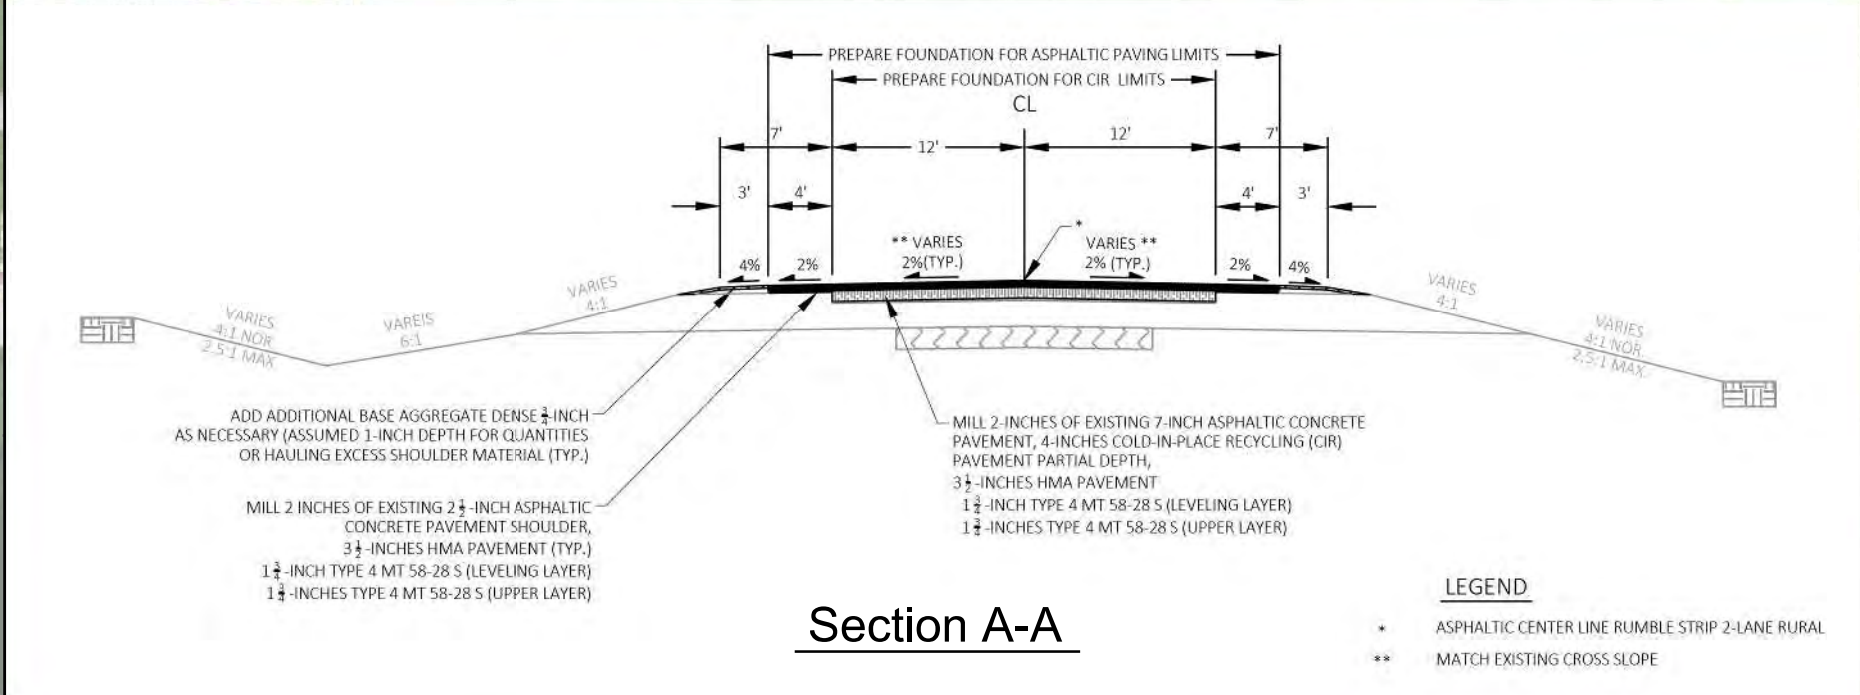

Concrete Curb & Gutter Replacement  
24-Inch Apron Endwall Replacement  
24-Inch Culvert Pipe Cleaning

B

24-Inch Culvert Pipe Cleaning

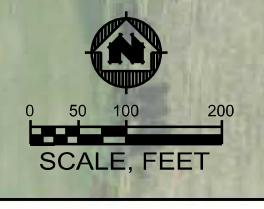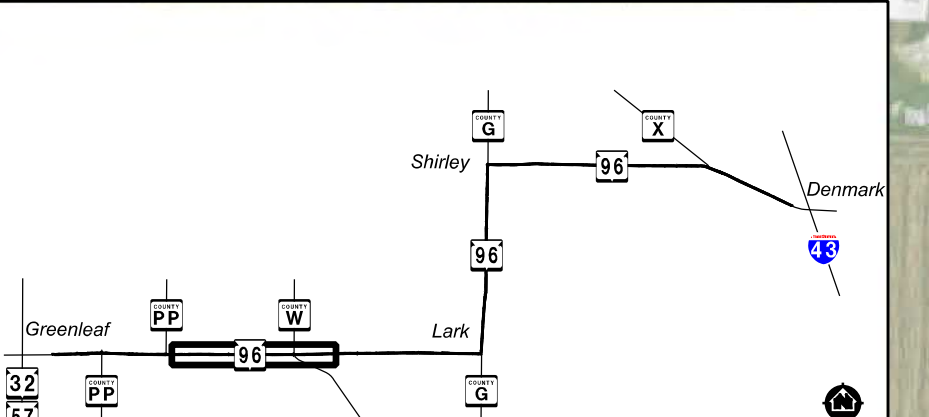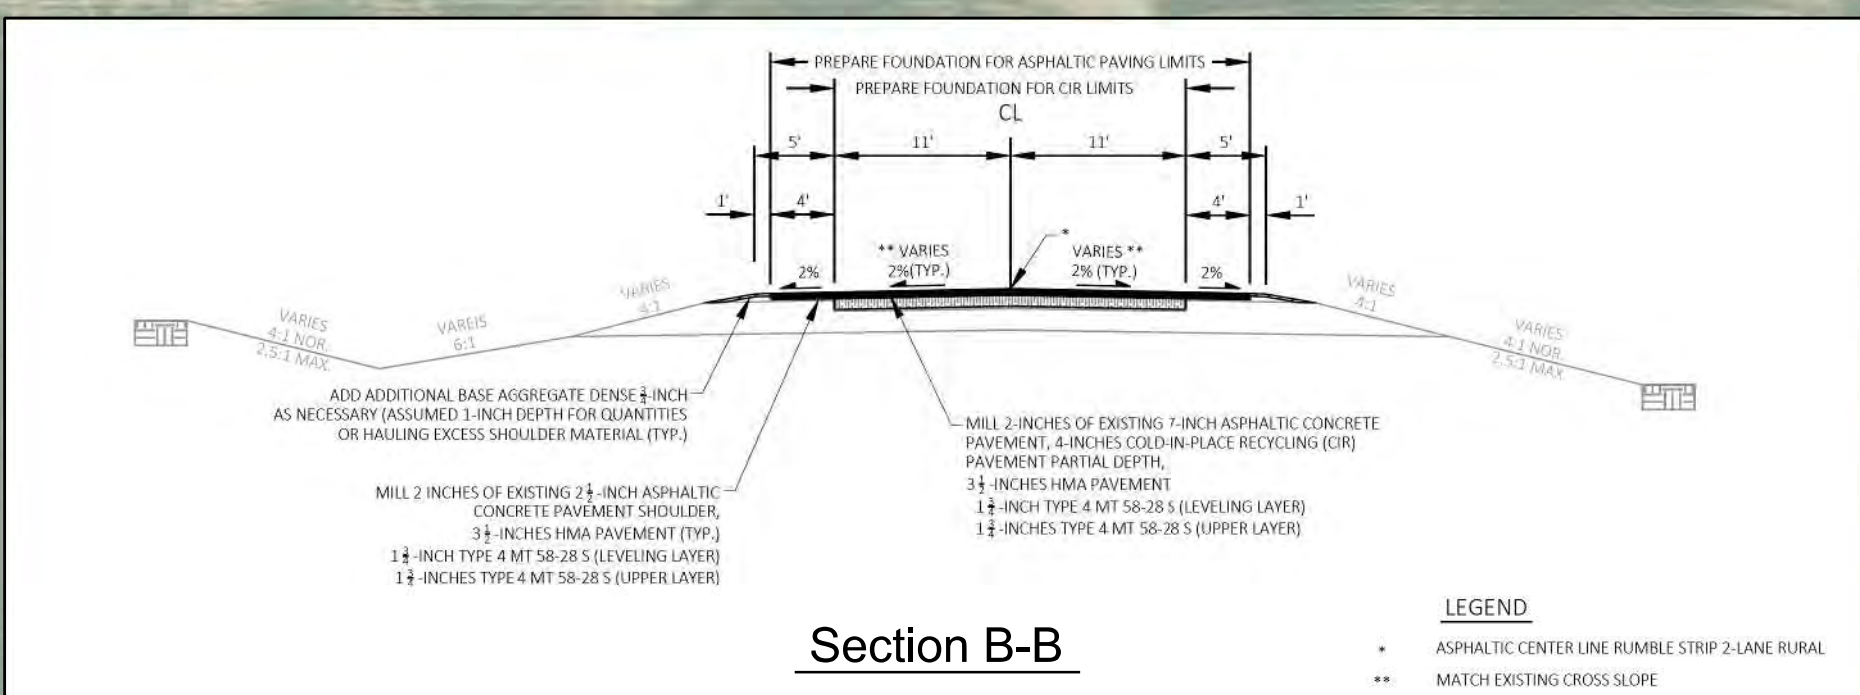

24-Inch Apron Endwall Replacement

B

Beam Guard Replacement




Structure B-05-265 (To Remain)  
Structure C-05-0081 (To Remain)  
Beam Guard Replacement

Concrete Curb & Gutter Replacement

15-Inch Storm Sewer Pipe Replacement

12-Inch Storm Sewer Pipe Replacement

Proposed Right-Of-Way

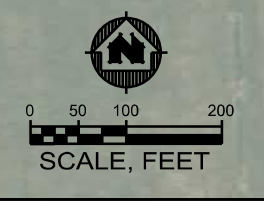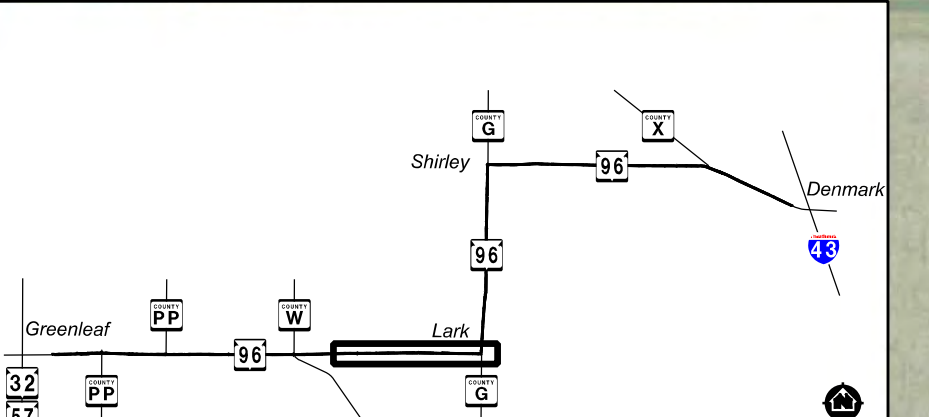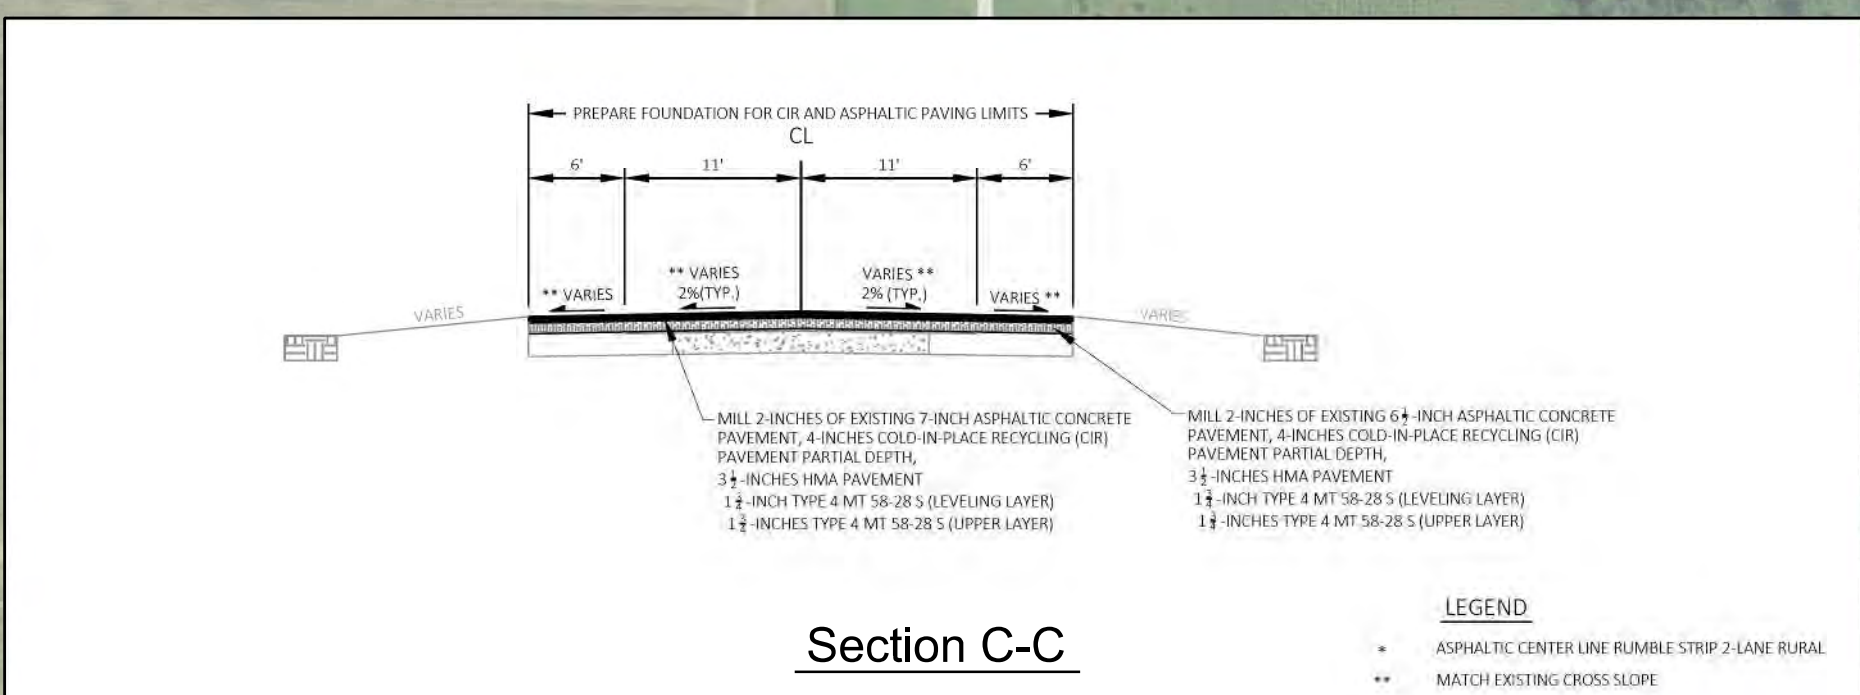

D

60-Inch Culvert Pipe Cleaning

36-Inch Culvert Pipe Cleaning

36-Inch Culvert Pipe Cleaning

30-Inch Culvert Pipe Cleaning

30-Inch Culvert Pipe Cleaning

24-Inch Culvert Pipe Cleaning

