


### PROPOSED TYPICAL SECTION

STA 648+00 TO STA 652+68  
STA 979+52 TO STA 984+00  
STA 1074+76 TO STA 1079+28

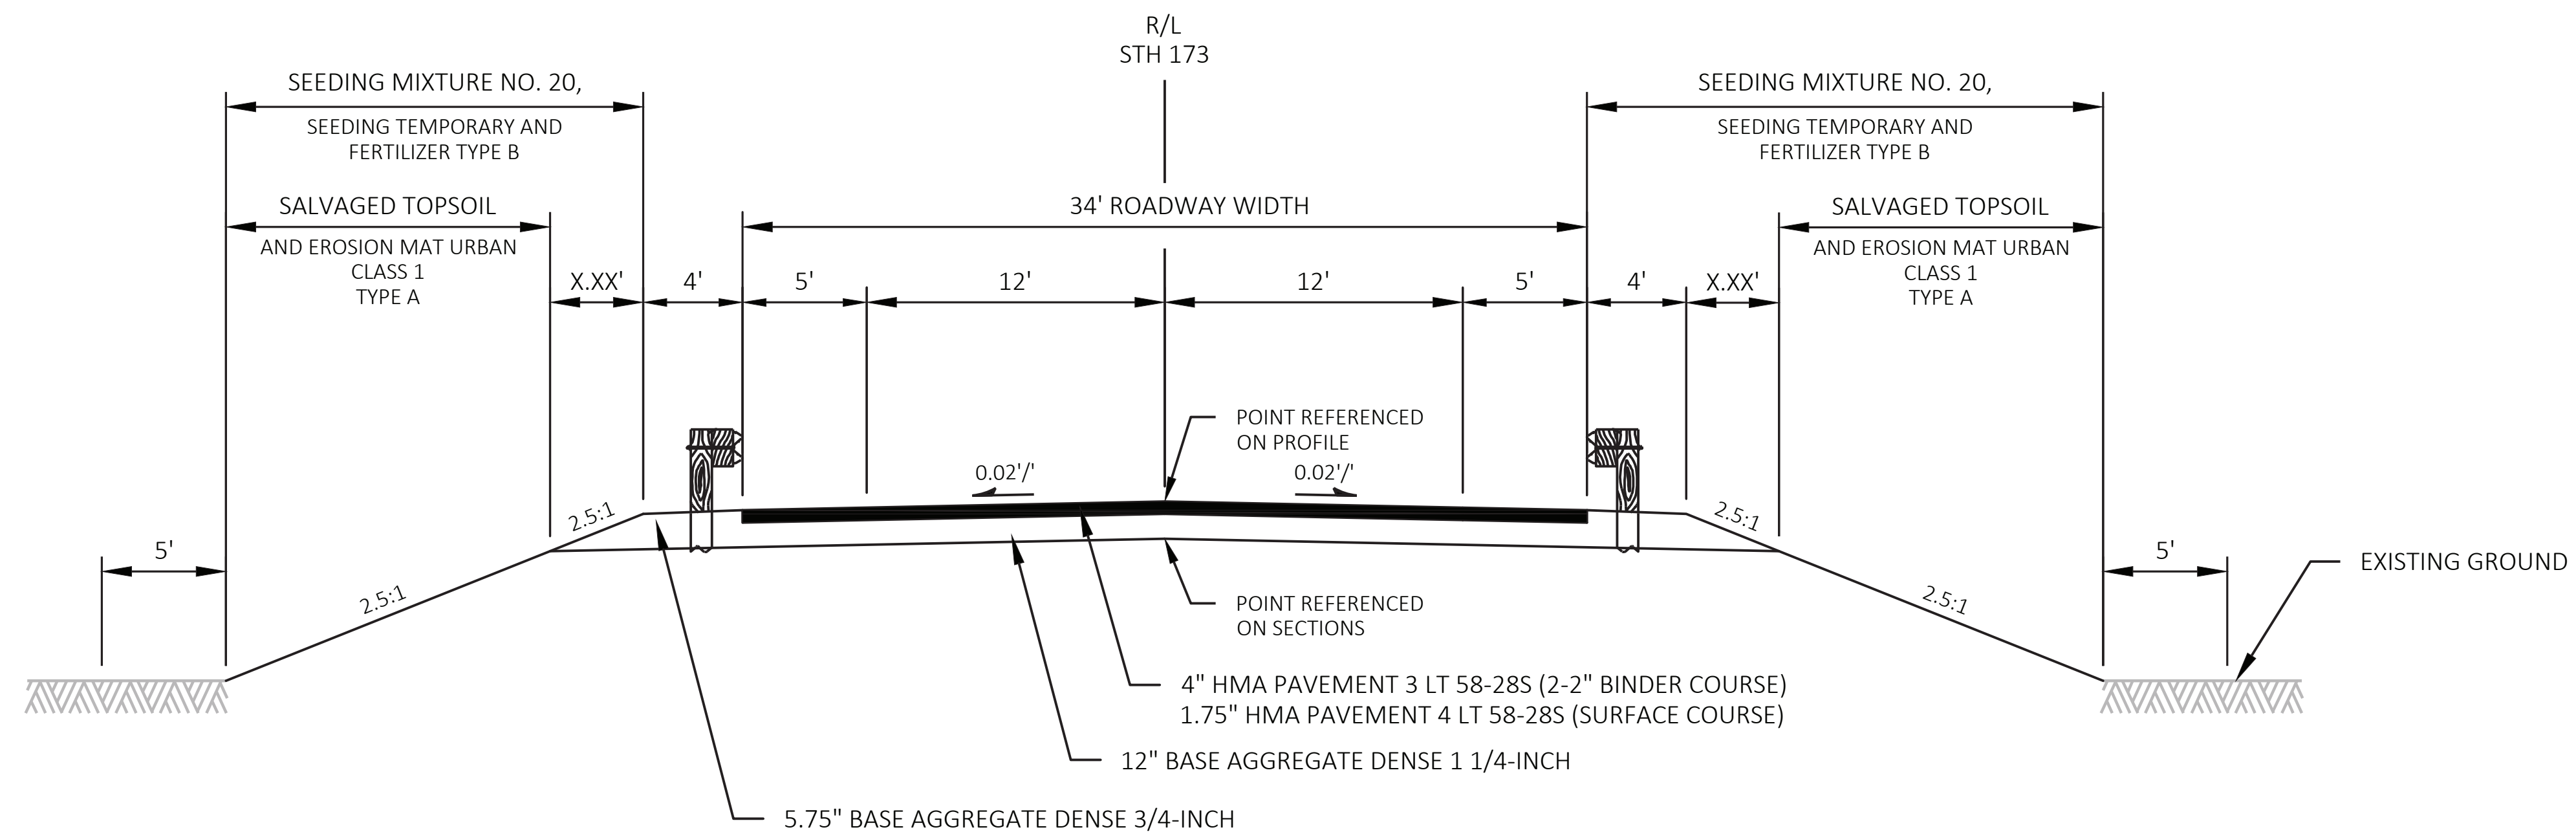

### PROPOSED TYPICAL SECTION

STA 648+00 TO STA 652+68  
STA 979+52 TO STA 984+00  
STA 1074+76 TO STA 1079+28