



TOWN OF MATHER TO END OF PROJECT

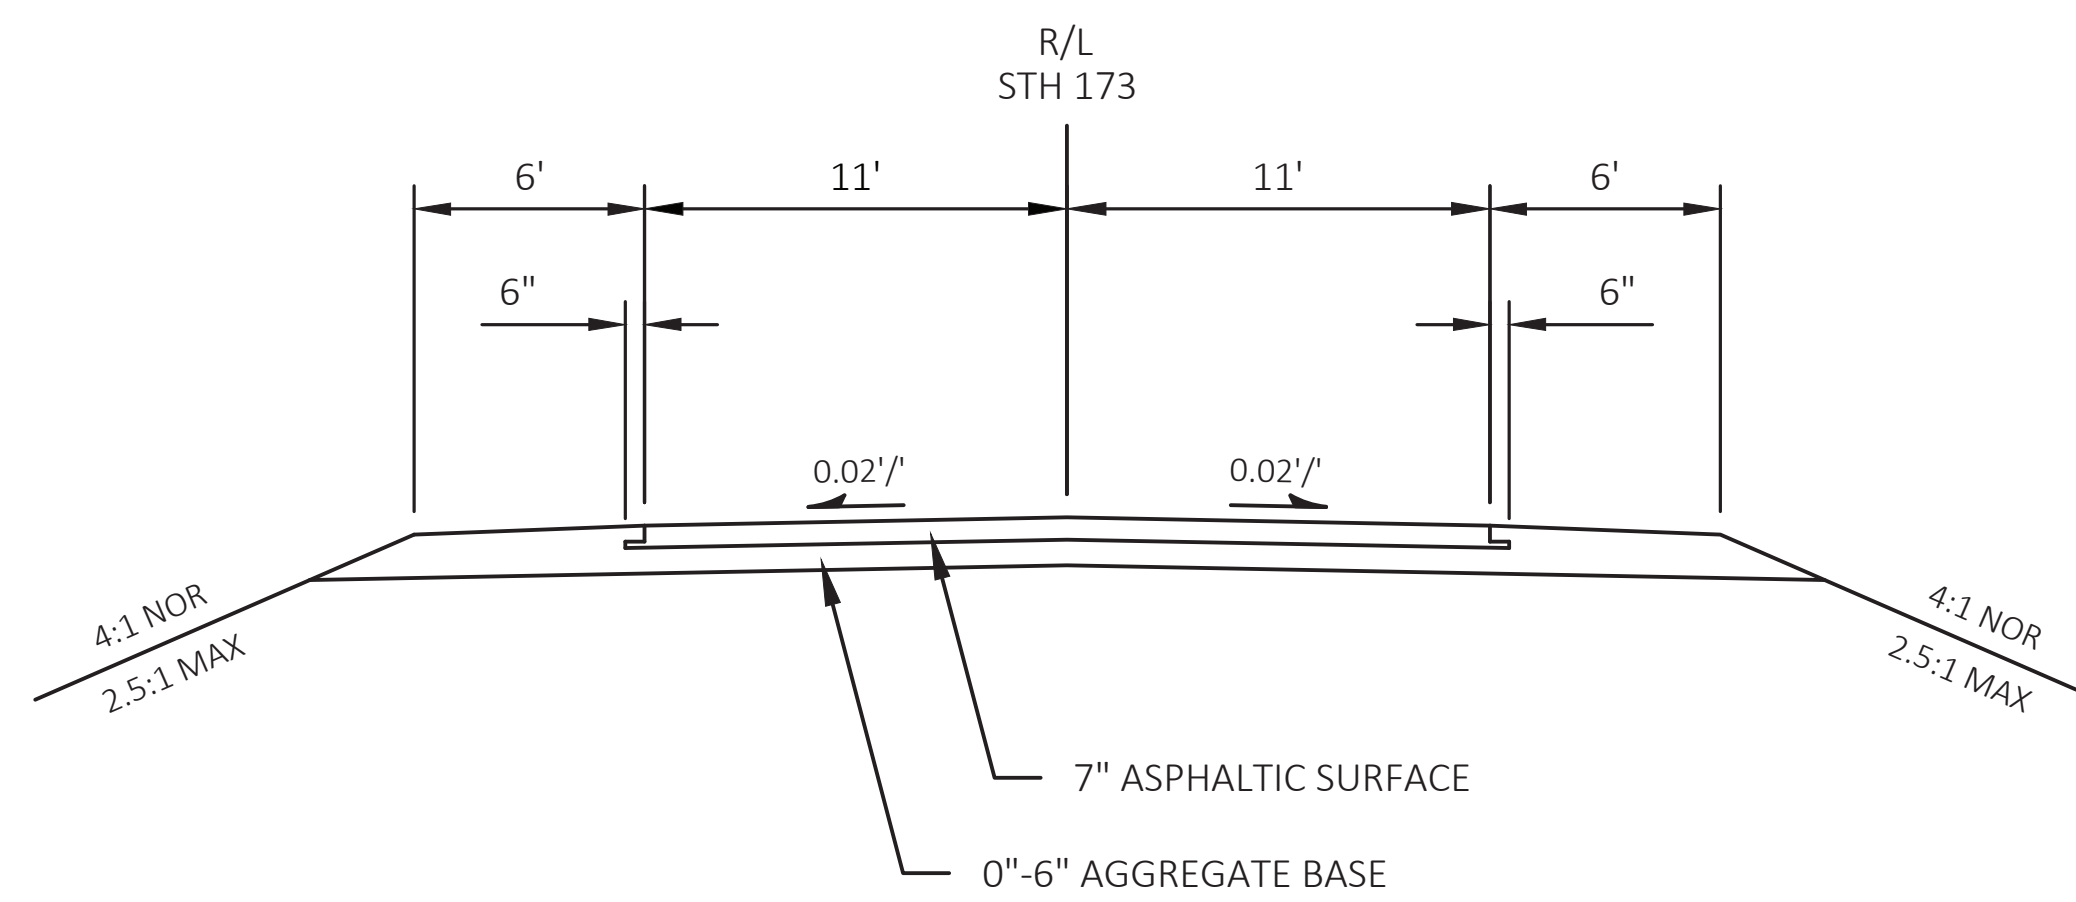


EXISTING TYPICAL SECTION

STA 595+00 TO STA 1123+25

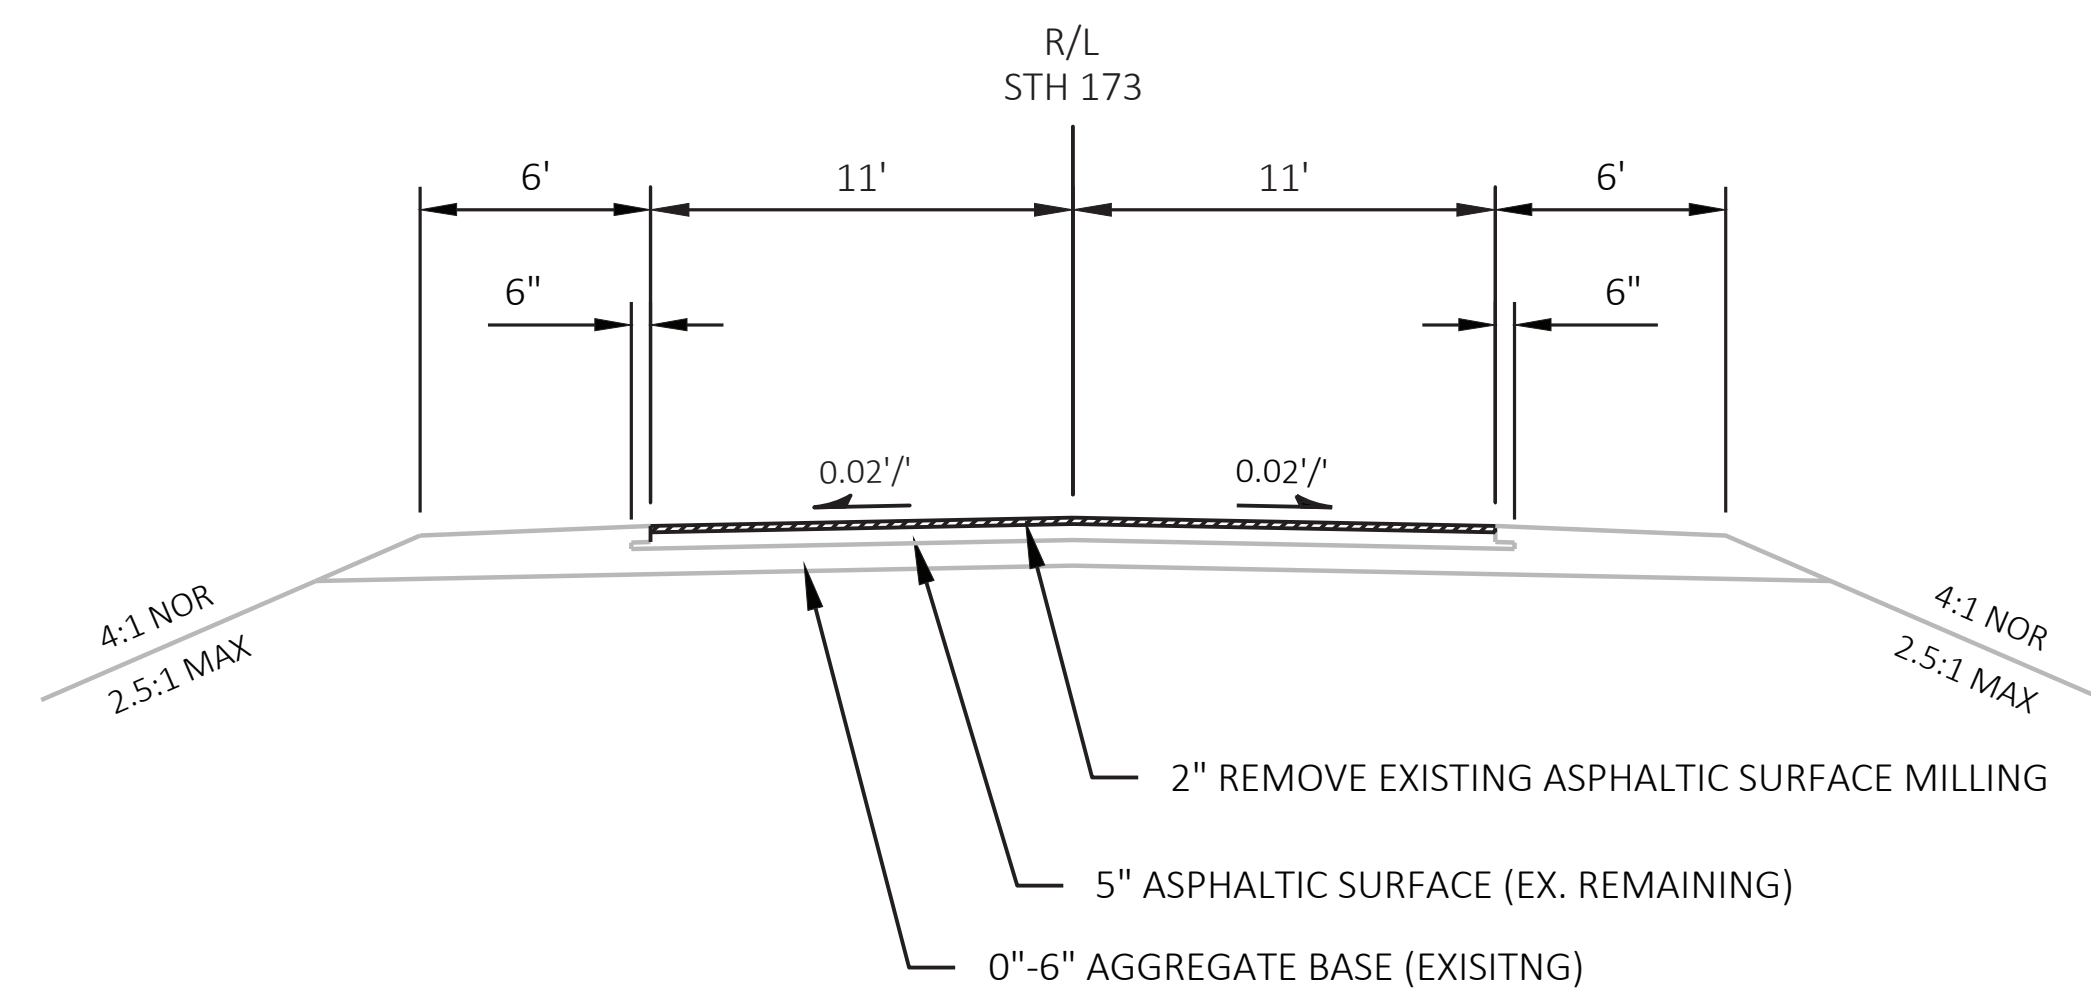

PROPOSED TYPICAL SECTION

STA 595+00 TO STA 1123+25

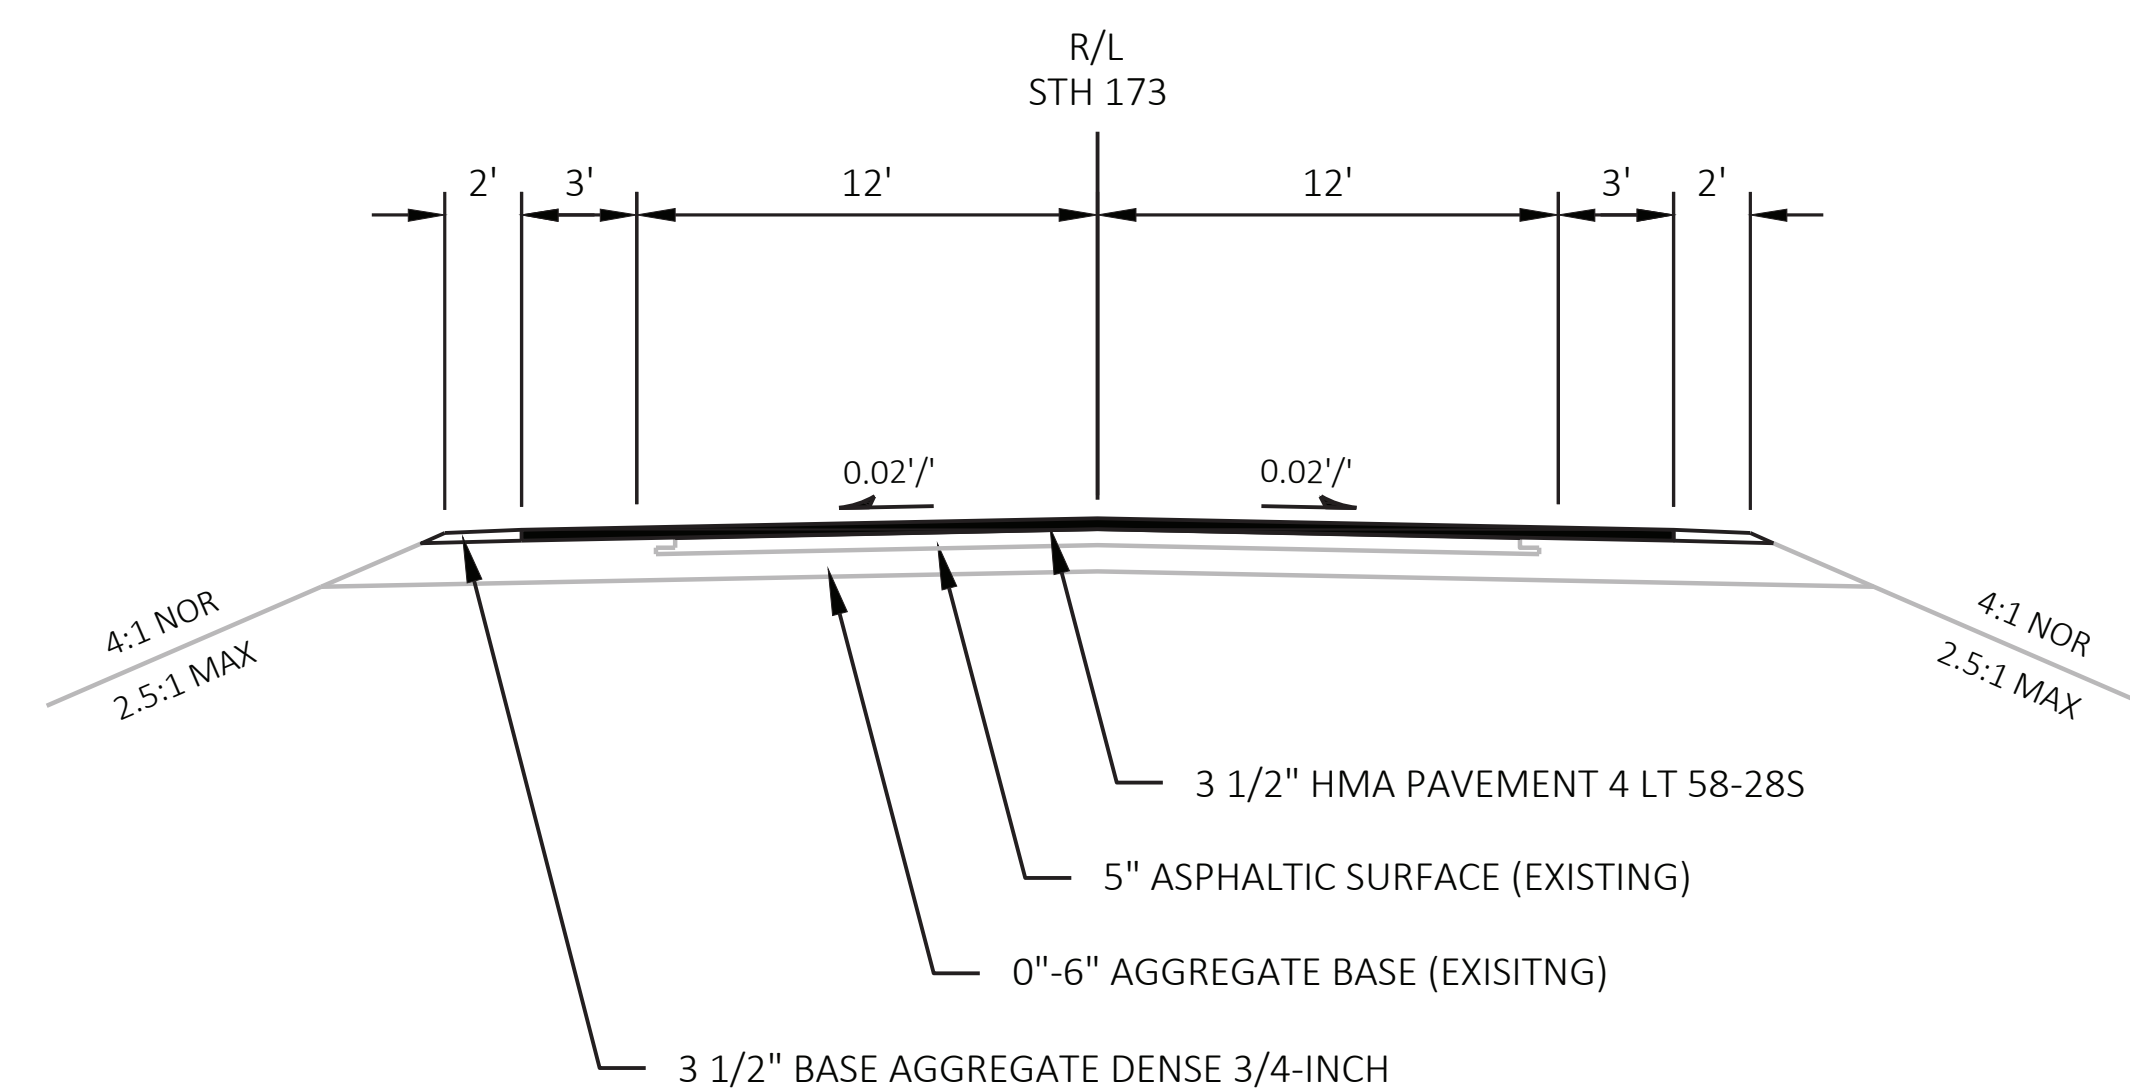

PROPOSED TYPICAL SECTION

STA 595+00 TO STA 1123+25