

 


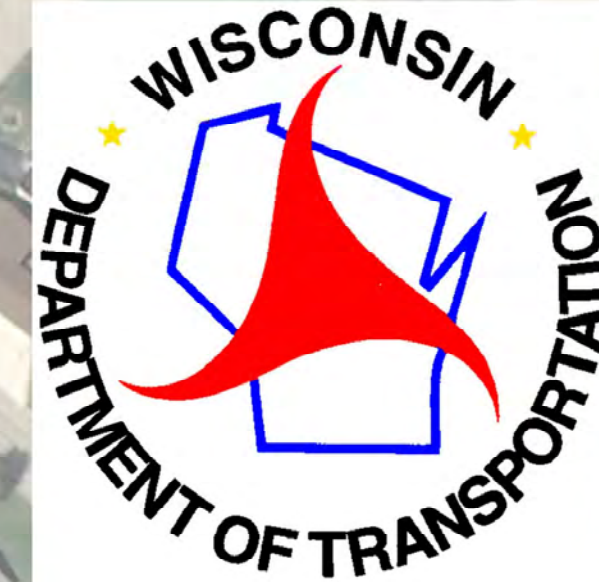

IMPROVEMENT PROJECT: 4090-06-71
WIS 67 (PROJECT 2)

BAUMANN STREET TO TRIPLE S ROAD
FOND DU LAC COUNTY
ANTICIPATED CONSTRUCTION 2021

MARCH 1, 2018

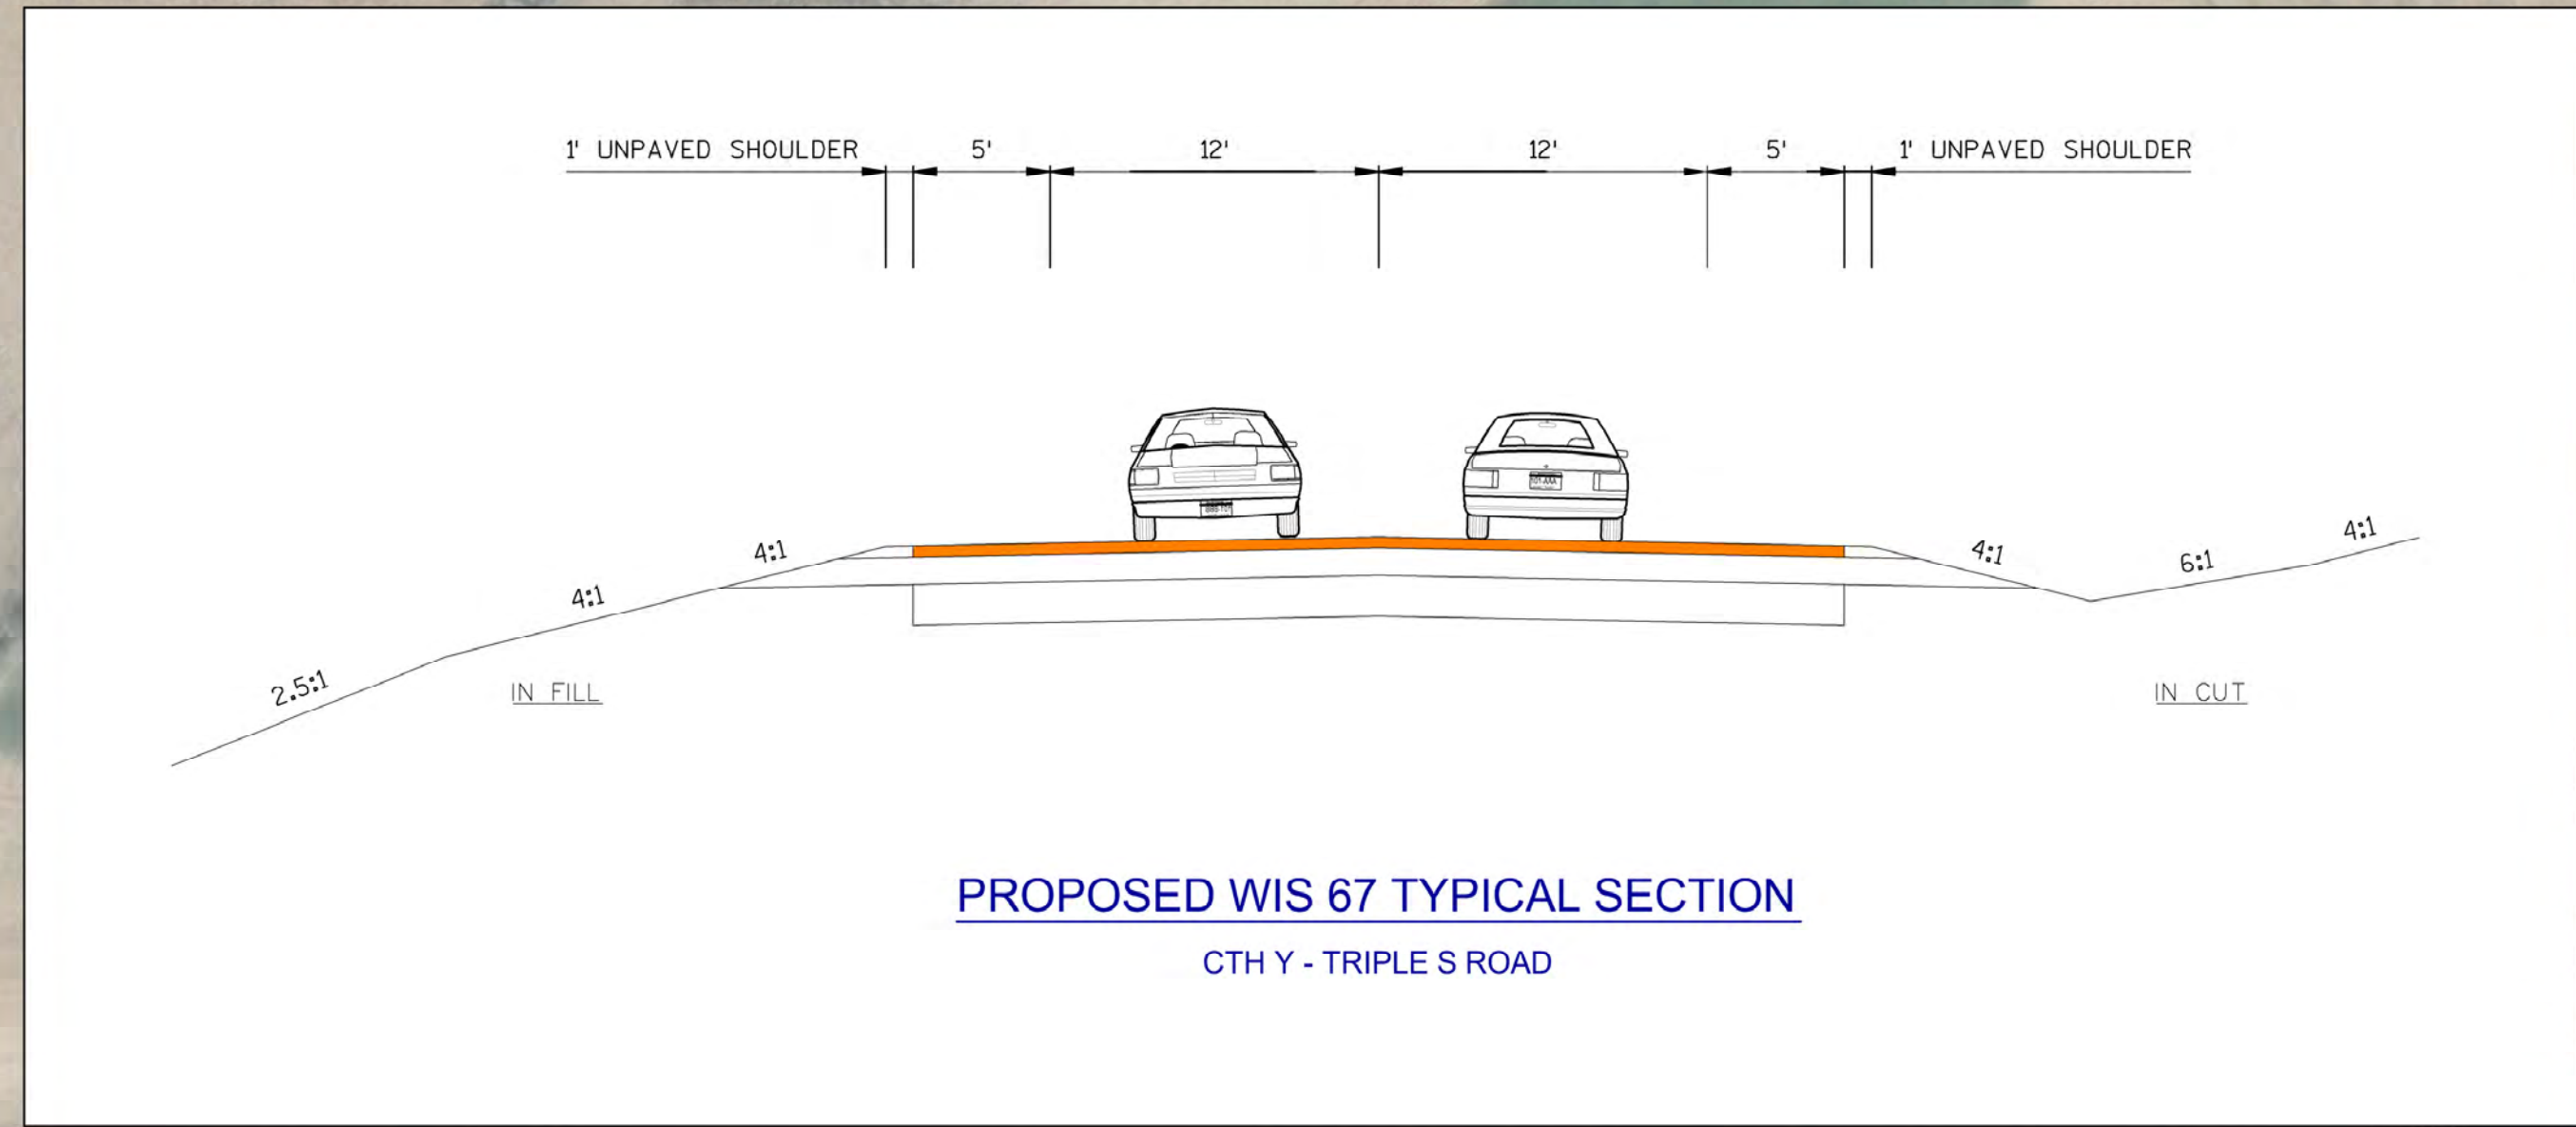

- LEGEND**
- SIDE WALK REPLACEMENT AREAS
 - DRIVEWAY REPLACEMENT AREAS
 - VEHICLE LANE
 - ON STREET PARKING
 - RIGHT OF WAY
 - PROPERTY LINE
 - TREE REMOVAL
 - SLOPE INTERCEPT