
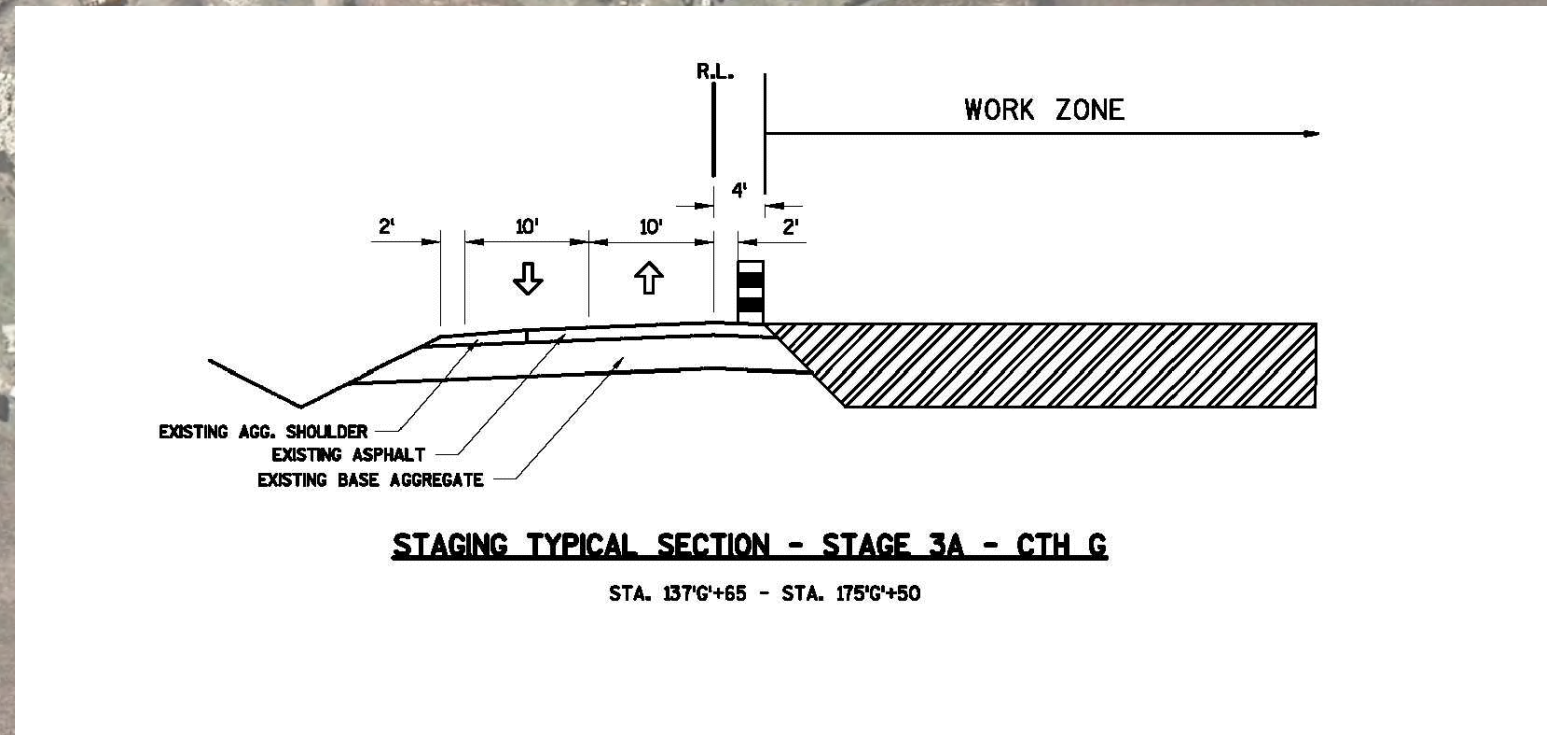
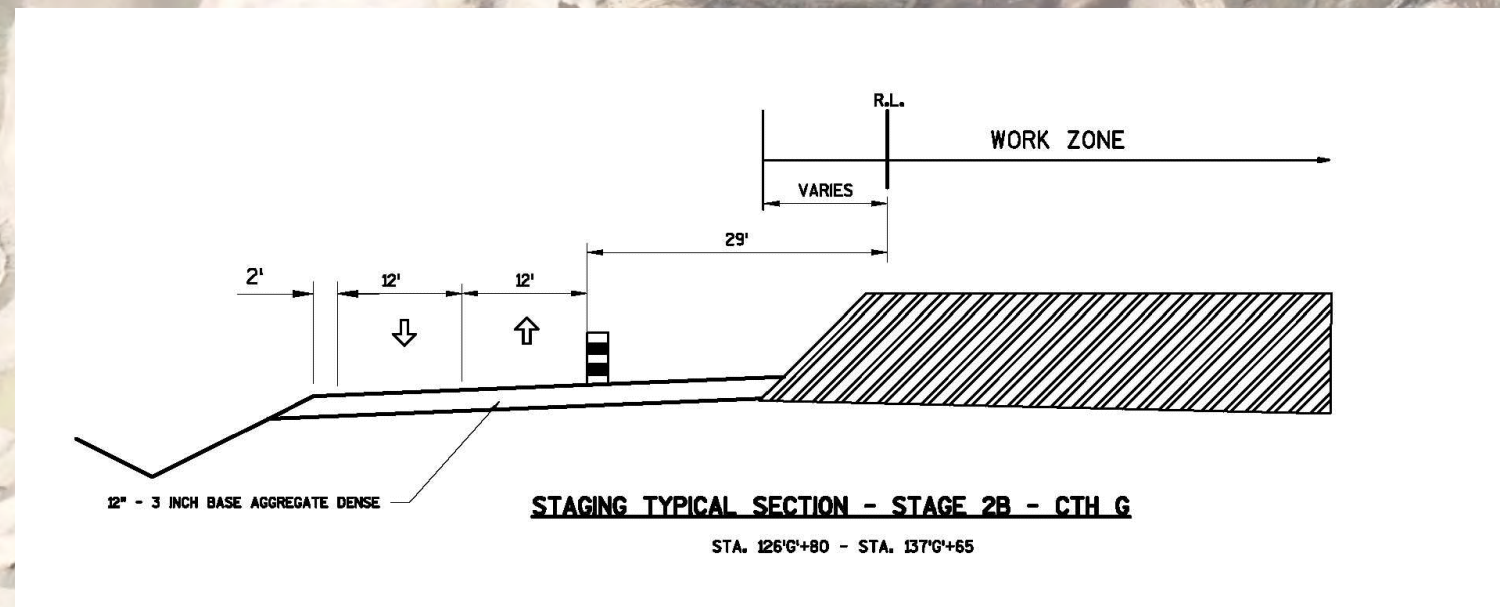
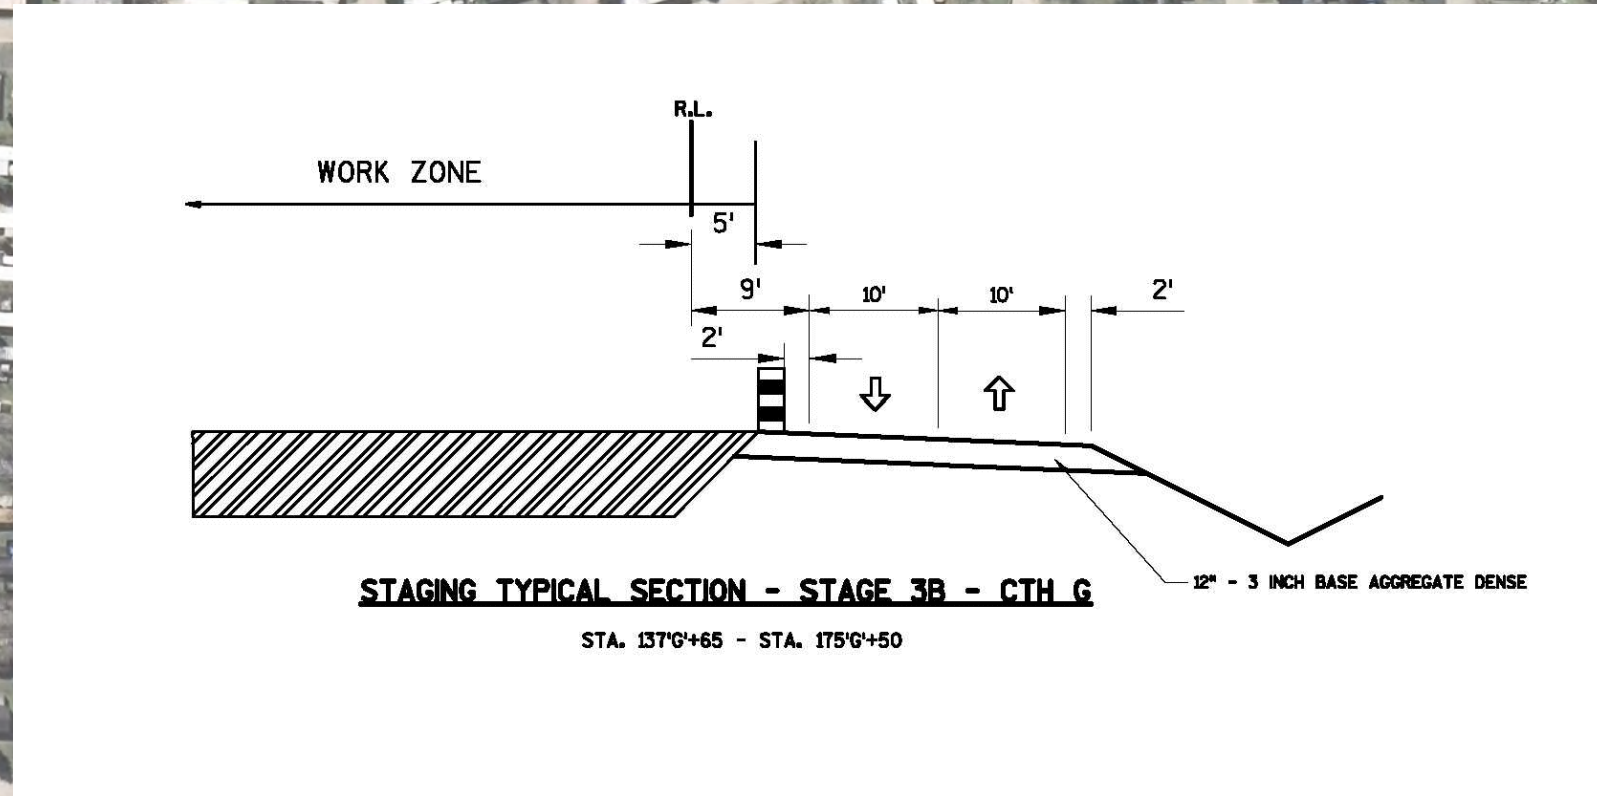
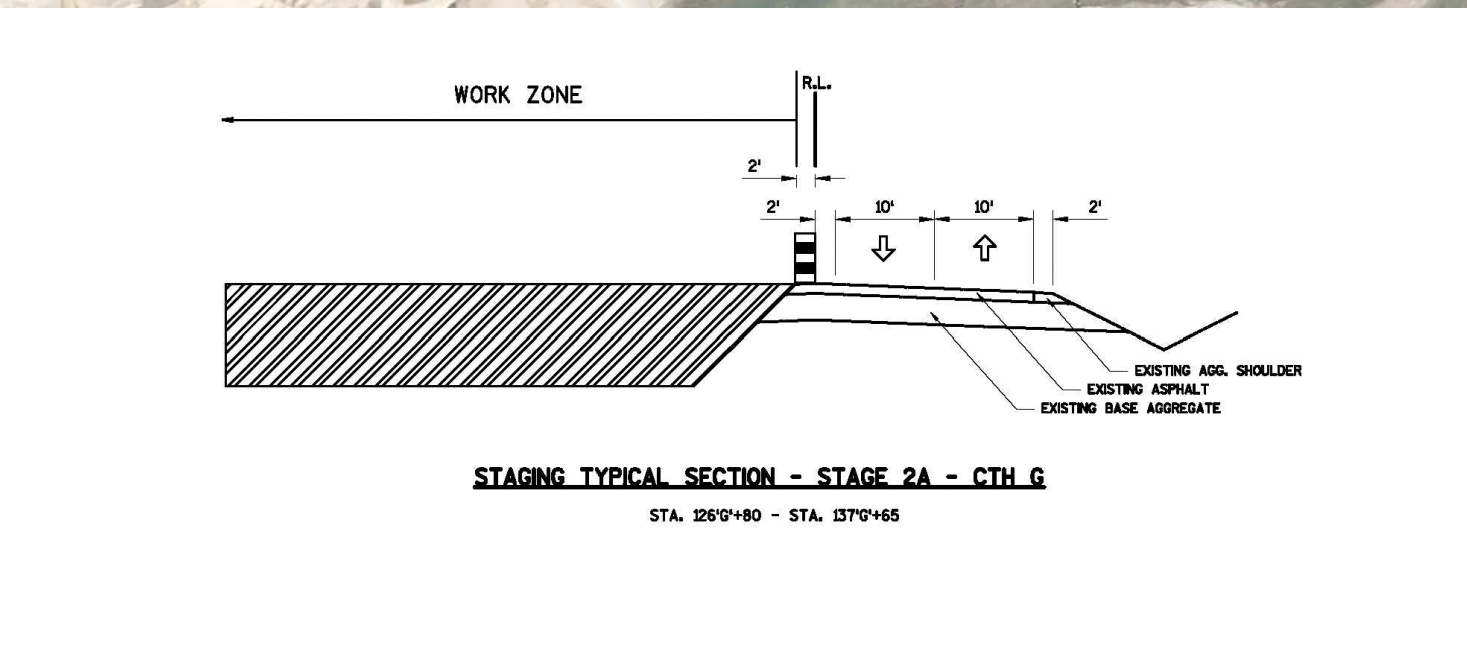


COUNTY G RECONSTRUCTION STAGING

PHILHOWER ROAD TO SUNNY LANE

 

LEGEND

- STAGE 1
- STAGE 2A
- STAGE 2B
- STAGE 3A
- STAGE 3B
- STAGE 4
- STAGE 5

WISCONSIN DEPARTMENT OF TRANSPORTATION PUBLIC INFORMATION MEETING

PROJECT I.D. 5966-00-00
COUNTY G RECONSTRUCTION (PHILHOWER TO SUNNY)
JULY 31, 2013

