



YEAR 1

CONSTRUCT SOUTHBOUND I-39/90 TEMPORARY WIDENING

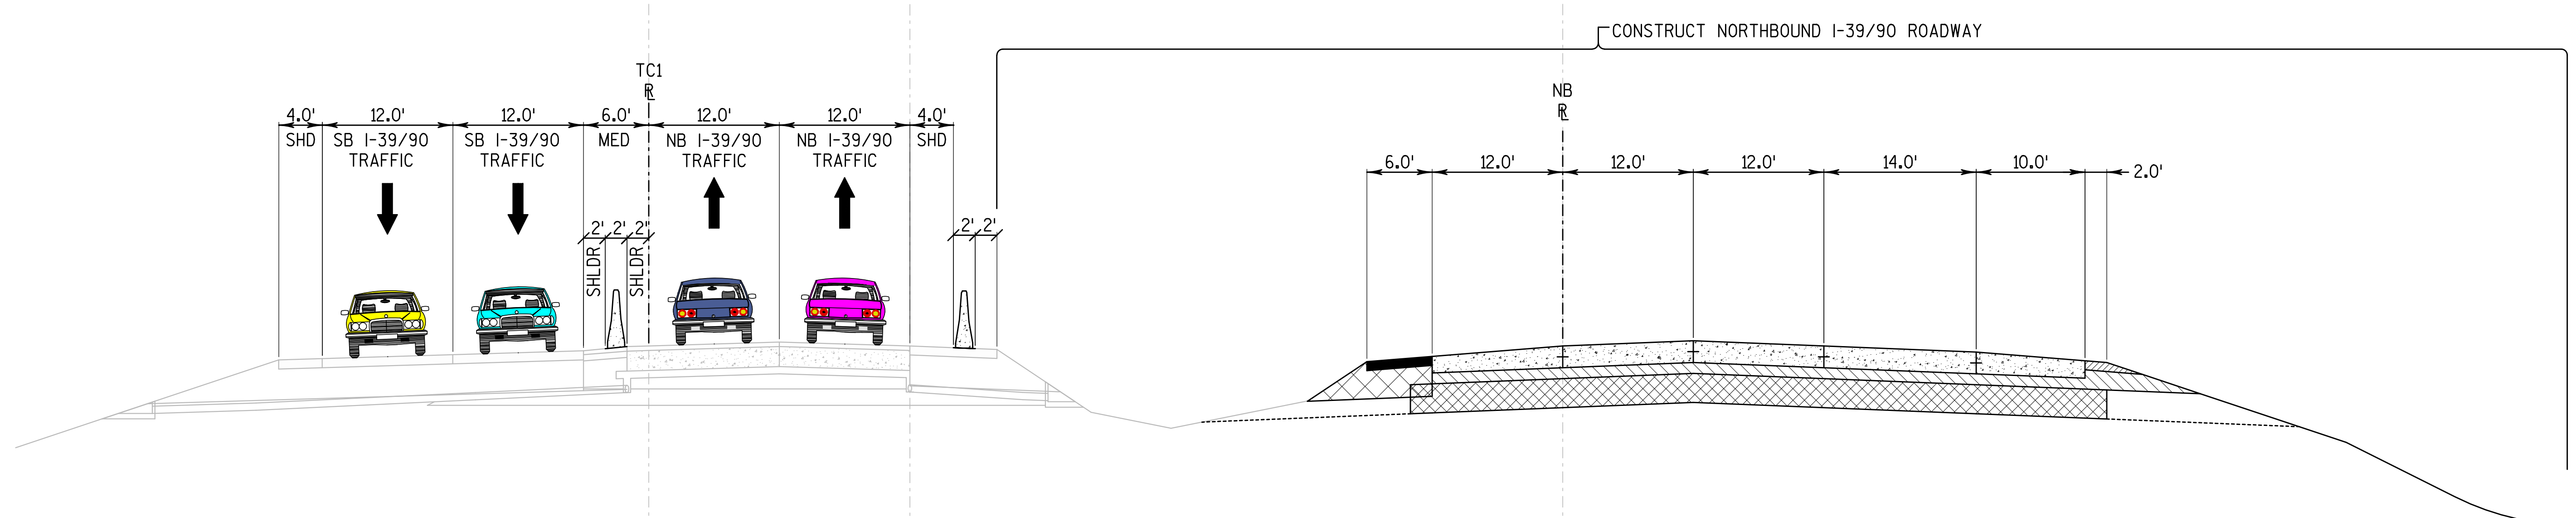


YEAR 2

CONSTRUCT NORTHBOUND I-39/90 ROADWAY

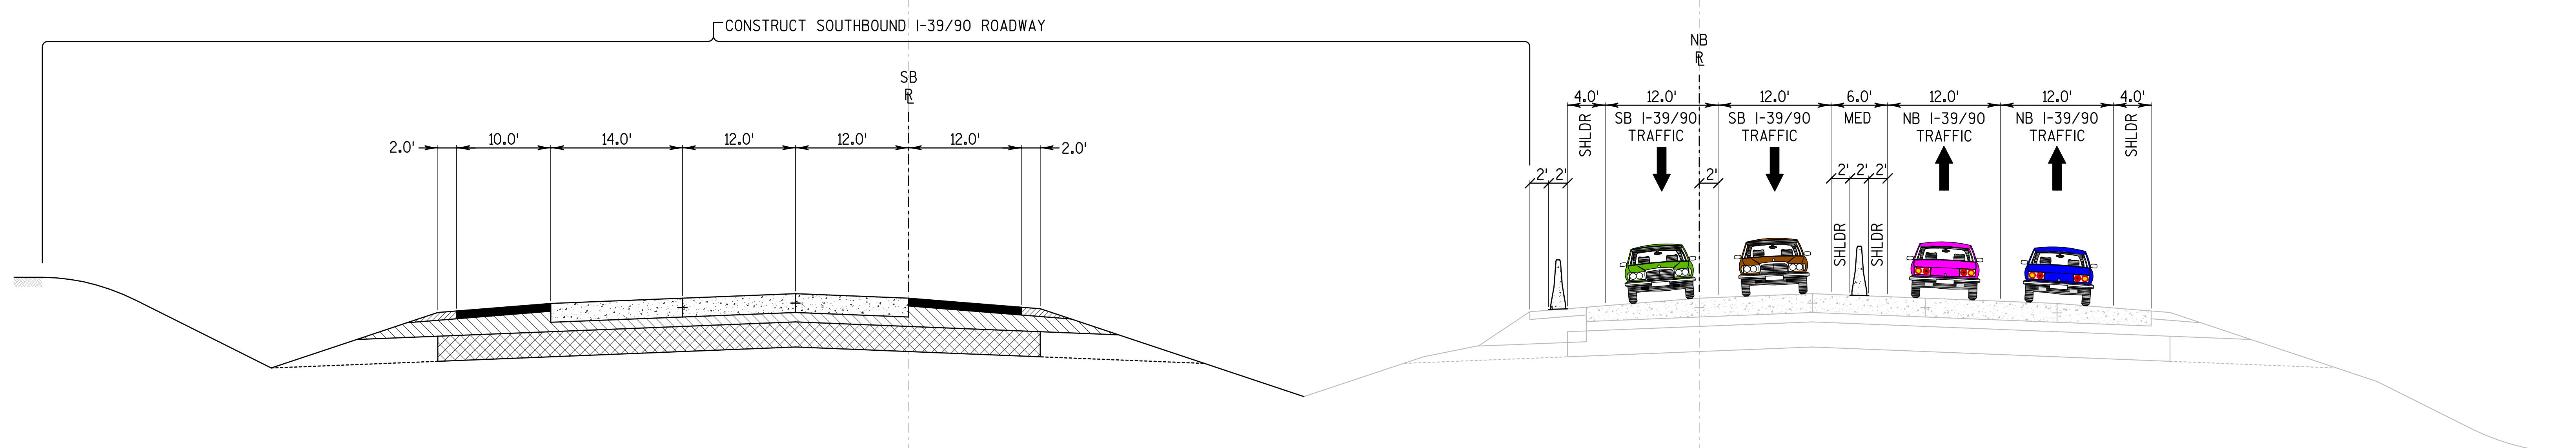

YEAR 3

CONSTRUCT SOUTHBOUND I-39/90 ROADWAY

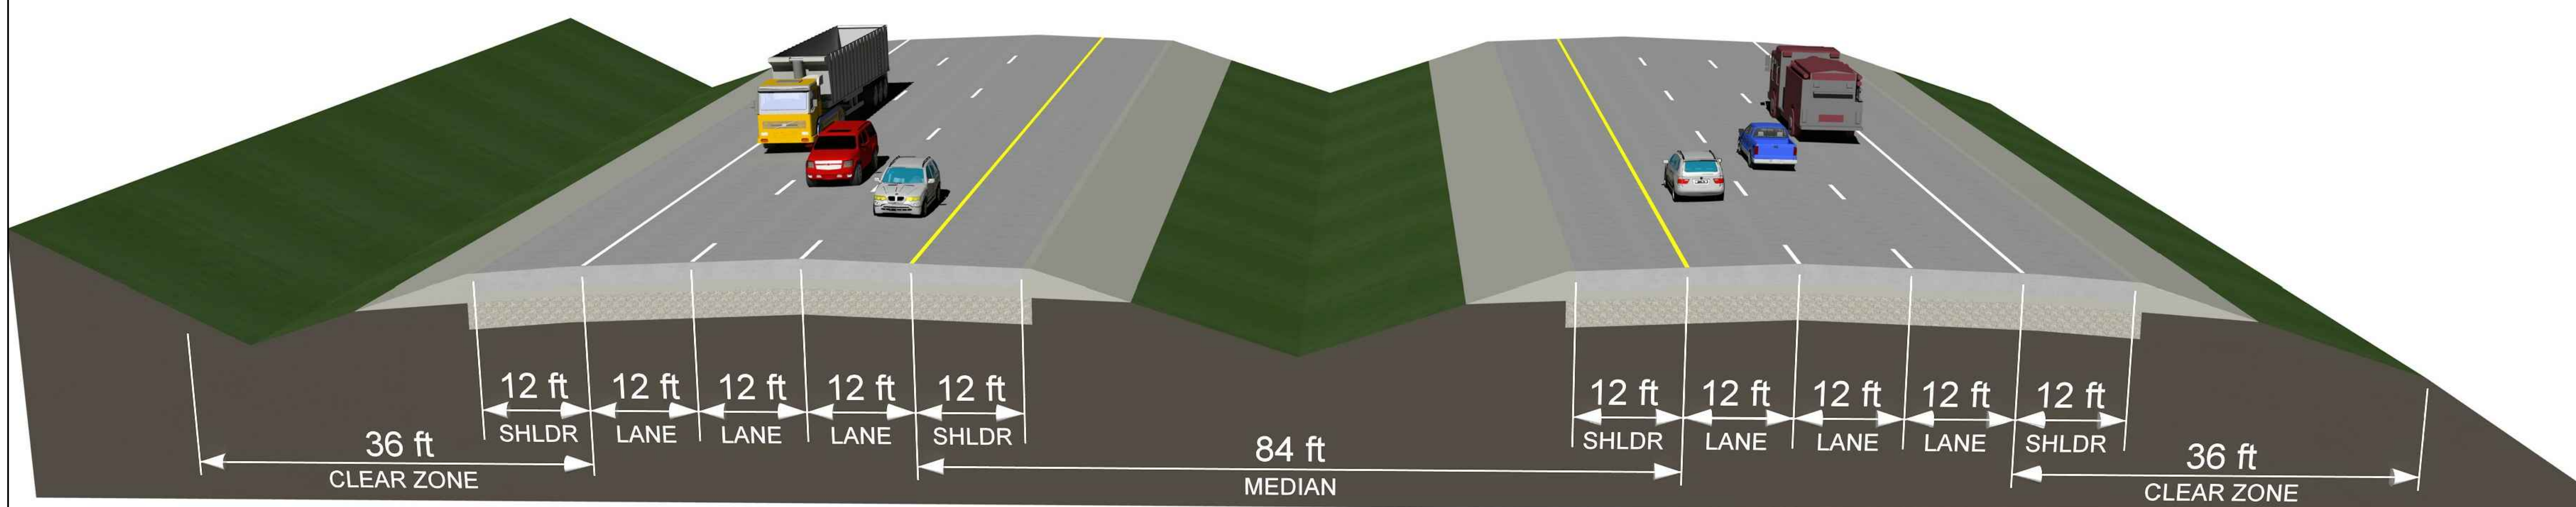

COMPLETED I-39/90

WISCONSIN DEPARTMENT OF TRANSPORTATION PUBLIC OPEN HOUSE

PROJECT I.D. 1007-10-01
I-39/90 PROJECT NORTH SEGMENT
Dane County
March 5, 2015

TYPICAL SECTION - MAJOR CONSTRUCTION STAGES

