


I-39/90 CENTRAL SEGMENT COUNTY "O" TO ROCK/DANE COUNTY LINE (USH 14 - KENNEDY RD) ID: 1005-10-77

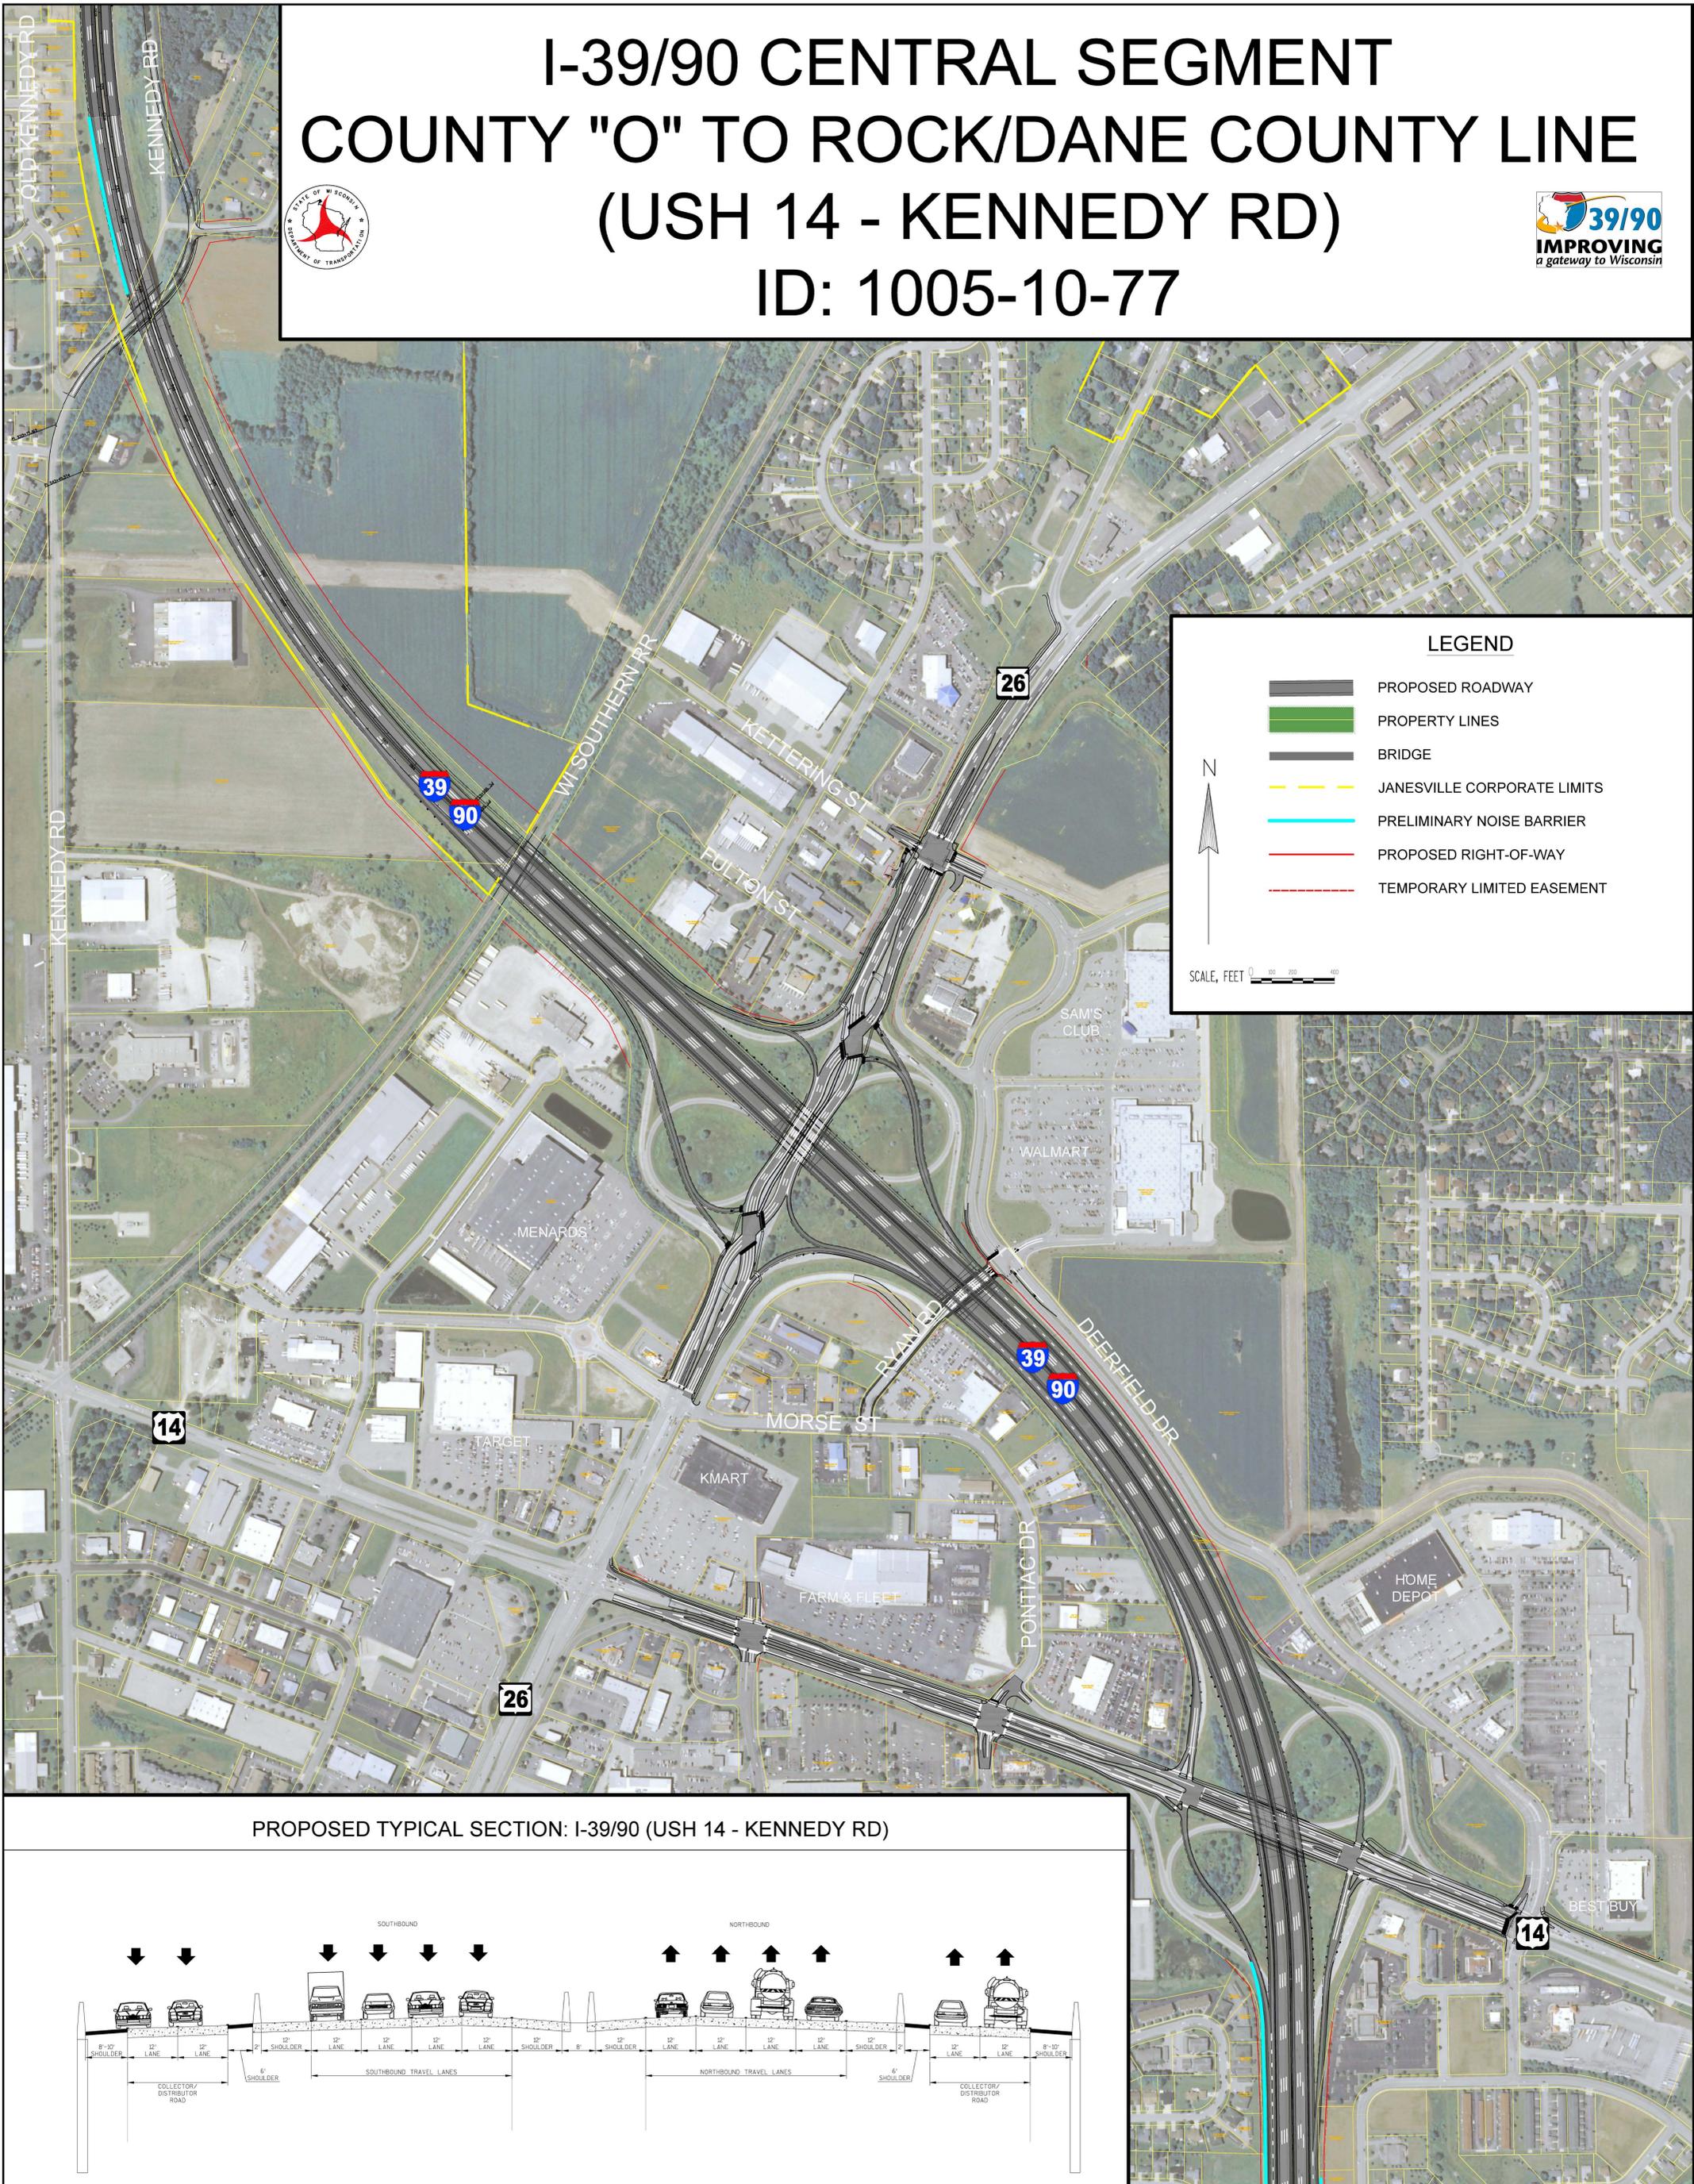

LEGEND

- PROPOSED ROADWAY
- PROPERTY LINES
- BRIDGE
- JANESVILLE CORPORATE LIMITS
- PRELIMINARY NOISE BARRIER
- PROPOSED RIGHT-OF-WAY
- TEMPORARY LIMITED EASEMENT

N

SCALE, FEET 0 100 200 300

PROPOSED TYPICAL SECTION: I-39/90 (USH 14 - KENNEDY RD)

