




## NOISE WALL CONCEPT 2-1: BRICK

I-39/90 CENTRAL SEGMENT  
County O to Rock/Dane County Line  
Rock County, Wisconsin

2013-12-10

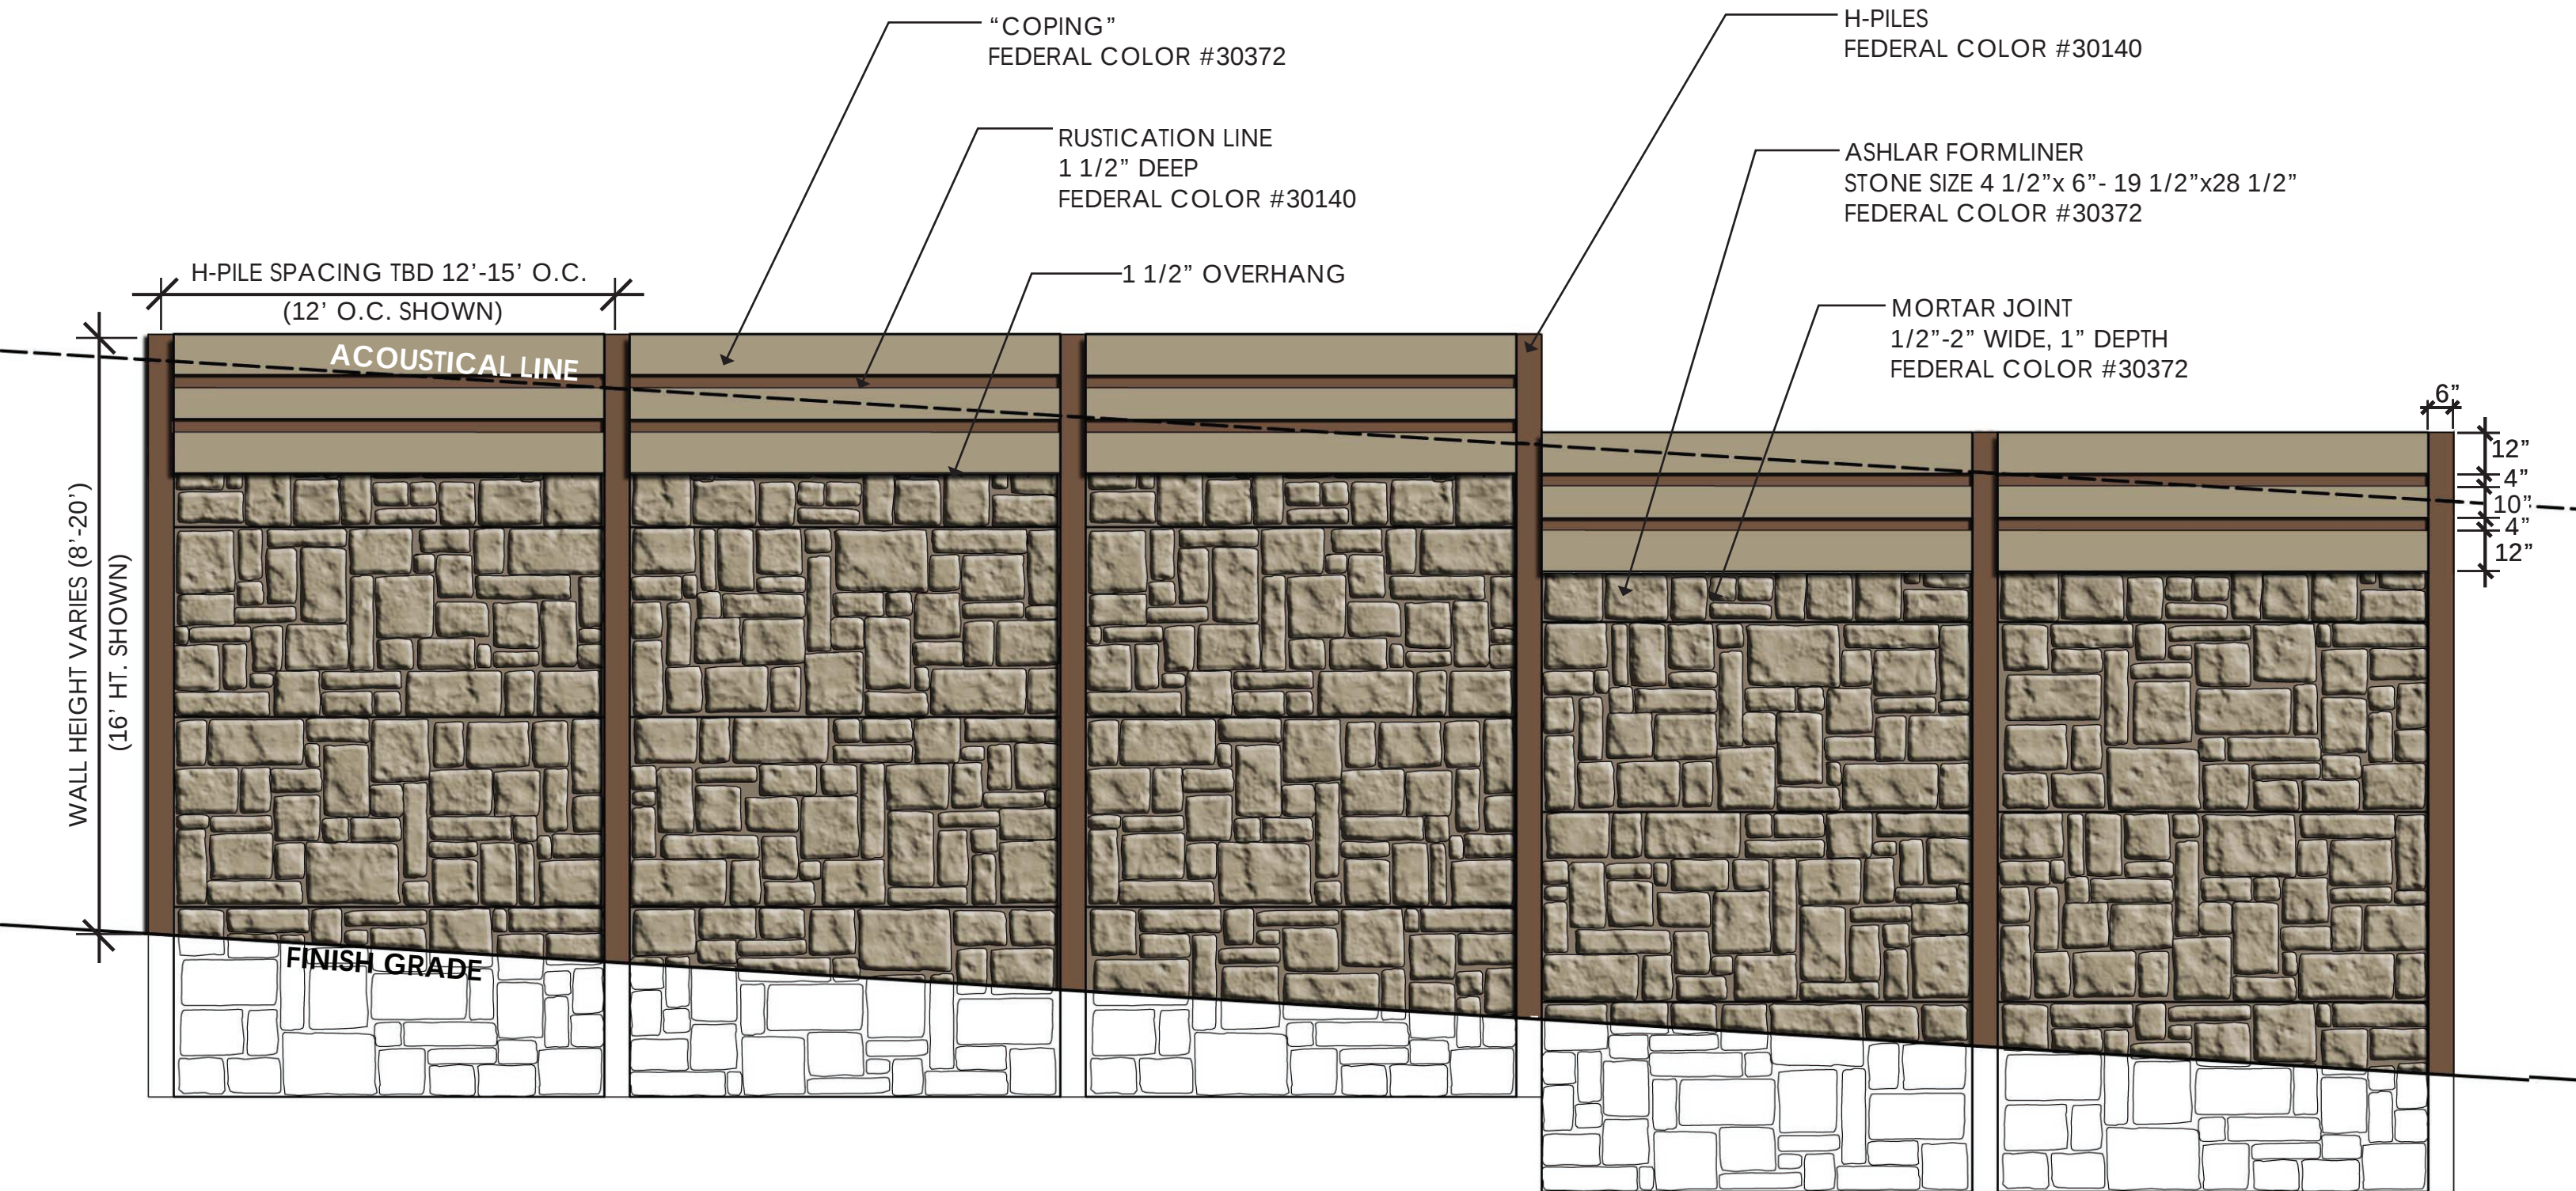

SCALE: 1/4" = 1'-0"