


LEGEND


- PROPOSED ROADWAY
- PROPERTY LINES
- PROPOSED RIGHT-OF-WAY
- PROPOSED TEMPORARY EASEMENT

SCALE, FEET 0 40 80 160

IH 39/90 CENTRAL SEGMENT US HIGHWAY 14

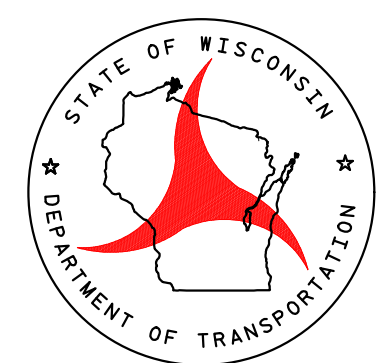

LOCAL BUSINESS MEETING - DECEMBER 6, 2017

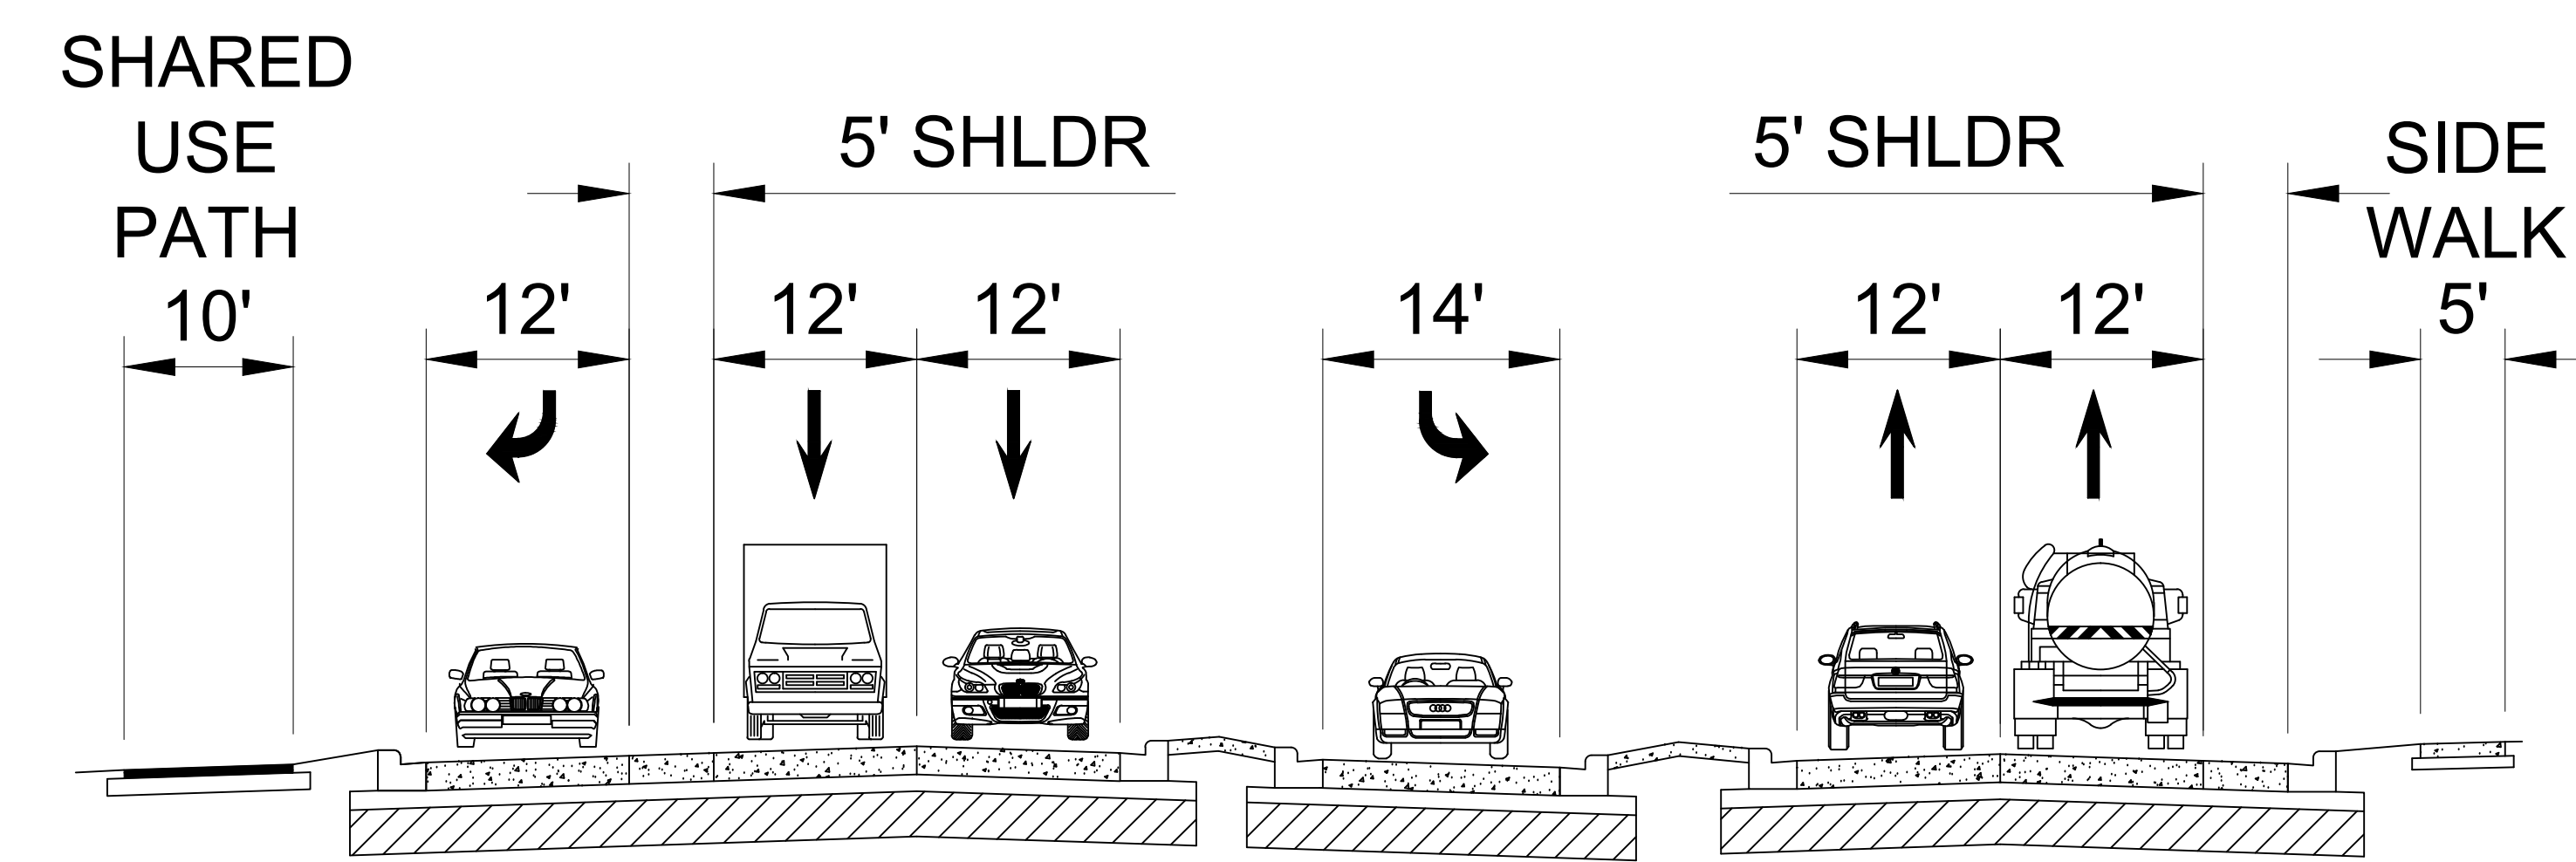

US 14 TYPICAL SECTION