


CTH G INTERCHANGE

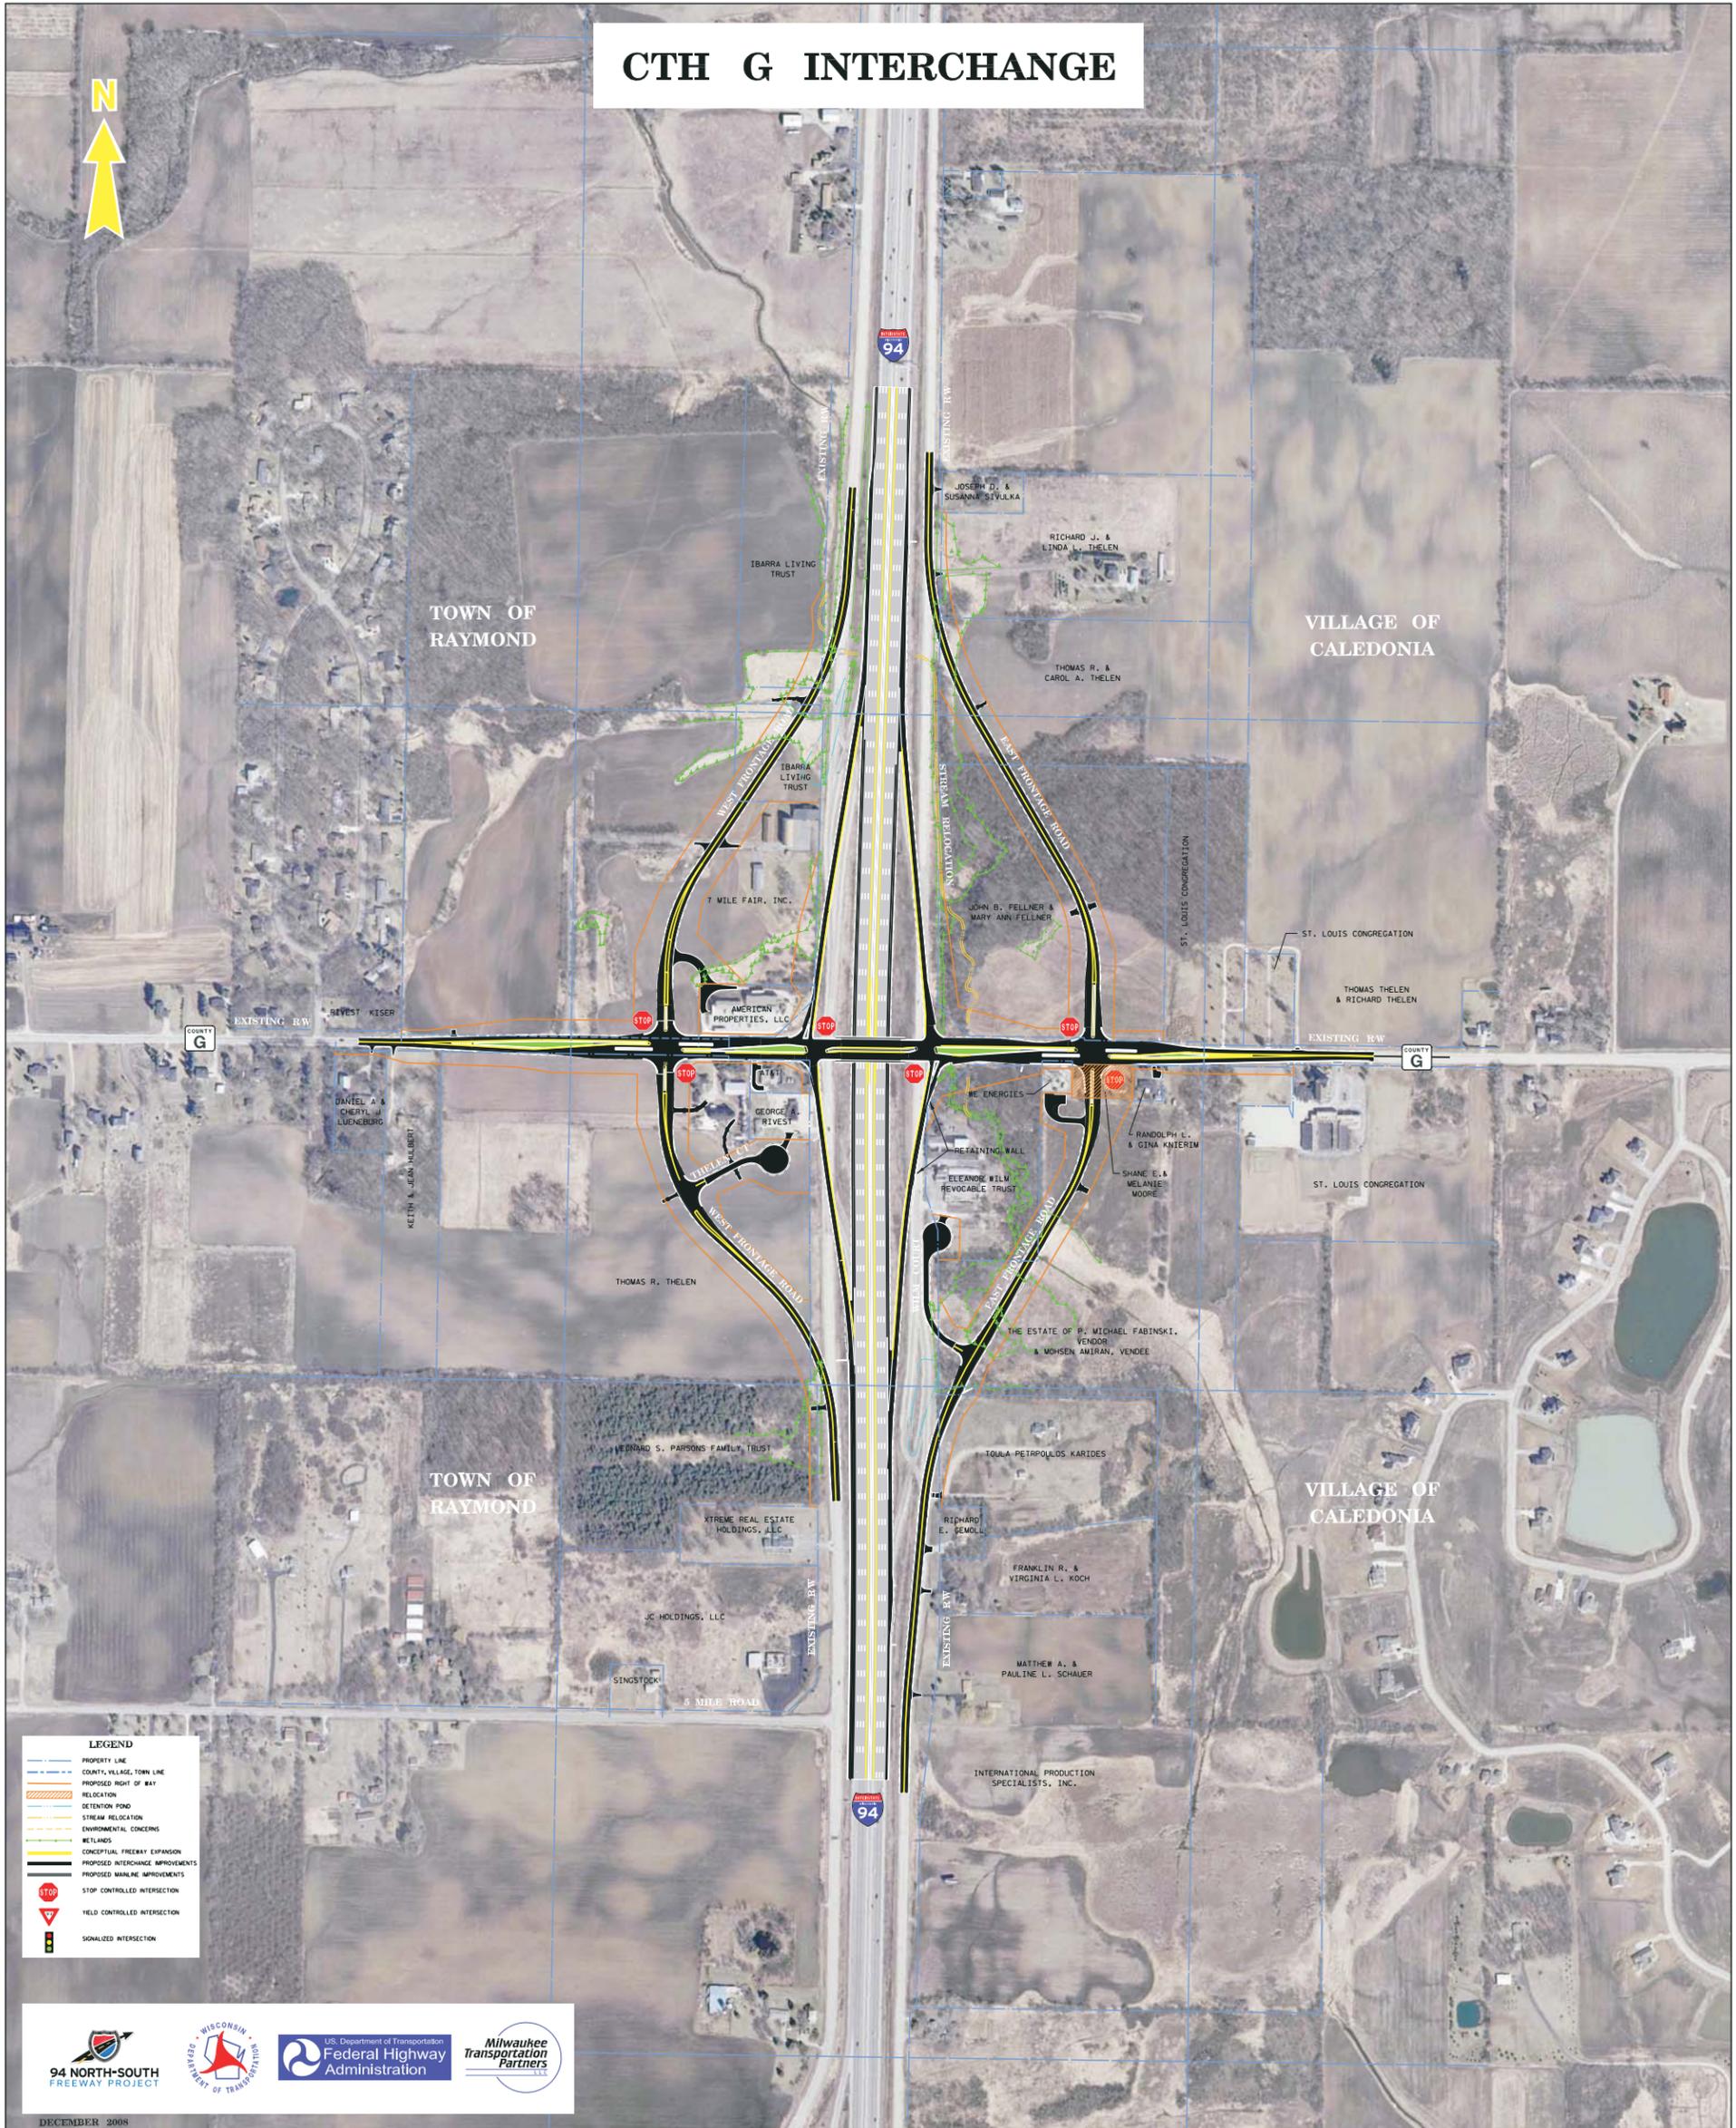

LEGEND

- PROPERTY LINE
- COUNTY, VILLAGE, TOWN LINE
- PROPOSED RIGHT OF WAY
- RELOCATION
- DETENTION POND
- STREAM RELOCATION
- ENVIRONMENTAL CONCERN
- WETLANDS
- CONCEPTUAL FREEWAY EXPANSION
- PROPOSED INTERCHANGE IMPROVEMENTS
- STOP CONTROLLED INTERSECTION
- YIELD CONTROLLED INTERSECTION
- SIGNALIZED INTERSECTION

DECEMBER 2008