


MAJOR ROADWAY ITEMS
I-94 STA 525 TO STA 582 AND RAMPS

REMOVING PAVEMENT: 73,000 SY
EXCAVATION COMMON: 139,000 CY
BORROW: 56,000 CY
BASE AGG DENSE 1 1/4 INCH: 76,000 TON
SELECT CRUSHED MATERIAL: 70,000 TON
CONCRETE PAVEMENT 8-INCH: 11,000 SY
CONCRETE PAVEMENT 12-INCH: 6,500 SY

LEGEND


- PROPOSED ROADWAY
- PROPERTY LINES
- R/W PREVIOUSLY PURCHASED

SCALE 1"=100'



BRIDGES B-30-109/110
LOOKING WEST
B-30-109: 14,500 SF / TWO SPAN
B-30-110: 14,500 SF / TWO SPAN
16' 0" MIN. CLEARANCE OVER CTH E

RETAINING WALL R-30-12
LOOKING WEST
R-30-12: 4,700 SF



AERIAL PHOTO BACKGROUND IS FROM 2015

I-94, CTH E INTERCHANGE
PRELIMINARY DESIGN
DECEMBER 2017

