
 


LEGEND

PROPOSED ROADWAY

PROPERTY LINES

R/W PREVIOUSLY PURCHASED

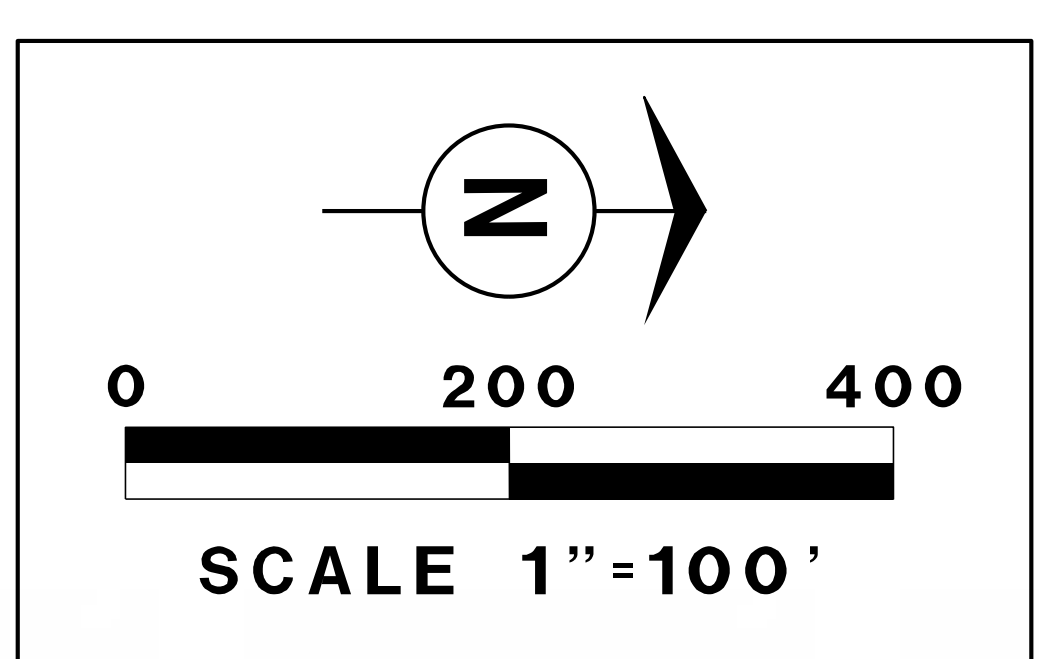

RETAINING WALL R-51-49  
LOOKING EAST  
R-51-49: 15,650 SF

BRIDGES B-51-123/124  
LOOKING WEST  
B-51-123: 16,150 SF / TWO SPAN  
B-51-124: 16,150 SF / TWO SPAN  
19'6" MIN. CLEARANCE OVER BRAUN RD  
192' WALL TO WALL

RETAINING WALL R-51-50  
LOOKING EAST  
R-51-50: 10,425 SF

RETAINING WALL R-51-49  
LOOKING WEST  
R-51-49: SEE TOTAL SF IN WEST WALL DETAIL (ABOVE)

RETAINING WALL R-51-50  
LOOKING WEST  
R-51-50: SEE TOTAL SF IN WEST WALL DETAIL (ABOVE)

MAJOR ROADWAY ITEMS  
I-94 STA 683+50 TO STA 730+00

REMOVING PAVEMENT: 60,000 SY  
EXCAVATION COMMON: 52,000 CY  
BORROW: 104,270 CY  
SELECT BORROW: 32,645 CY  
BASE AGG DENSE 1-1/4 INCH: 37,000 TON  
SELECT CRUSHED MATERIAL: 55,000 TON  
CONCRETE PAVEMENT 12-INCH SPECIAL: 74,000 SY

