



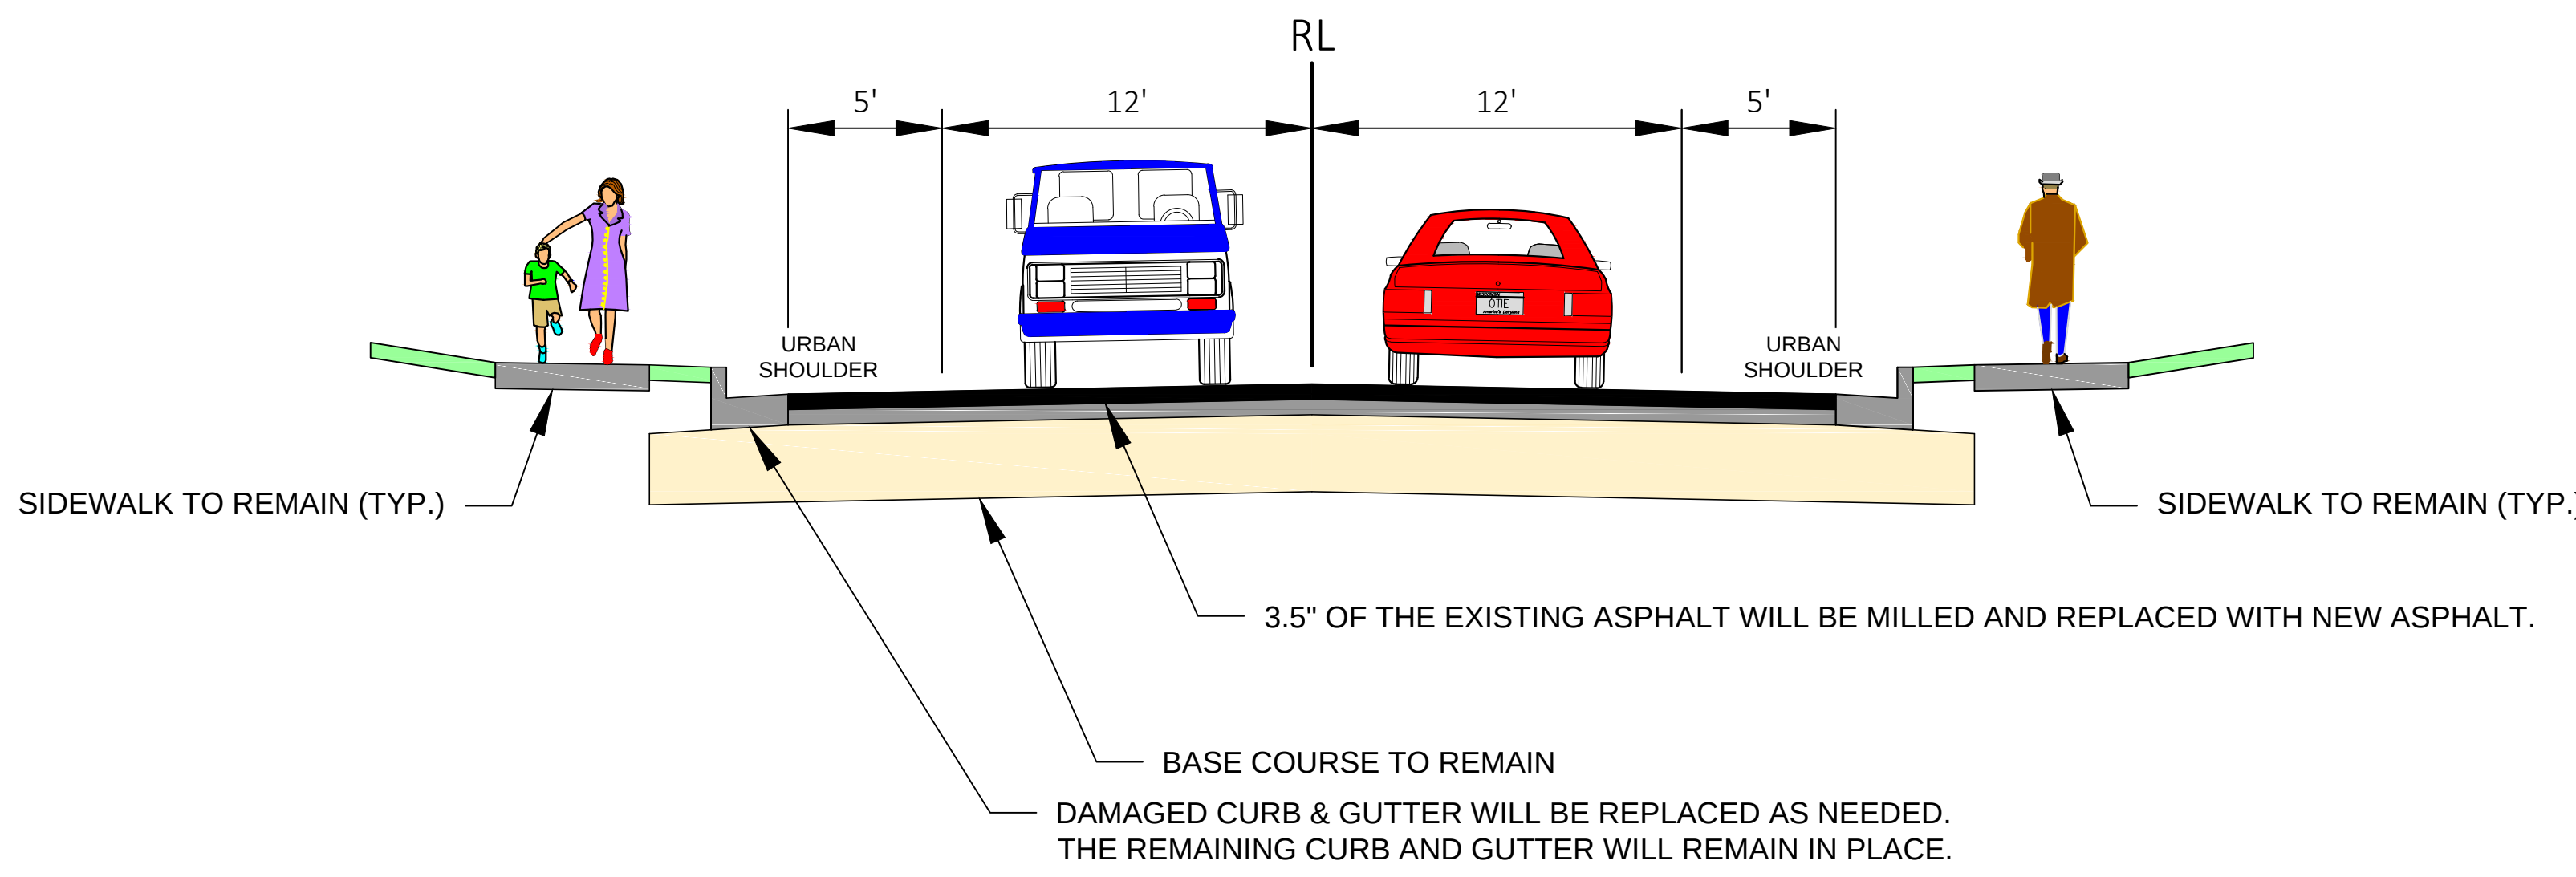

BETTERS COURT TO BIRCH STREET

BETTERS COURT TO BIRCH STREET
USH 141 IMPROVEMENTS
CITY OF NIAGARA
MARINETTE COUNTY
WISDOT PROJECT ID 9560-02-01
PUBLIC INVOLVEMENT MEETING #1 (7/20/2017)

- KEY**
- ROAD
 - SIDEWALK
 - DRIVEWAY
 - TERRACE
 - PROPOSED TLE
 - R/W
 - PROPERTY LINE

 