


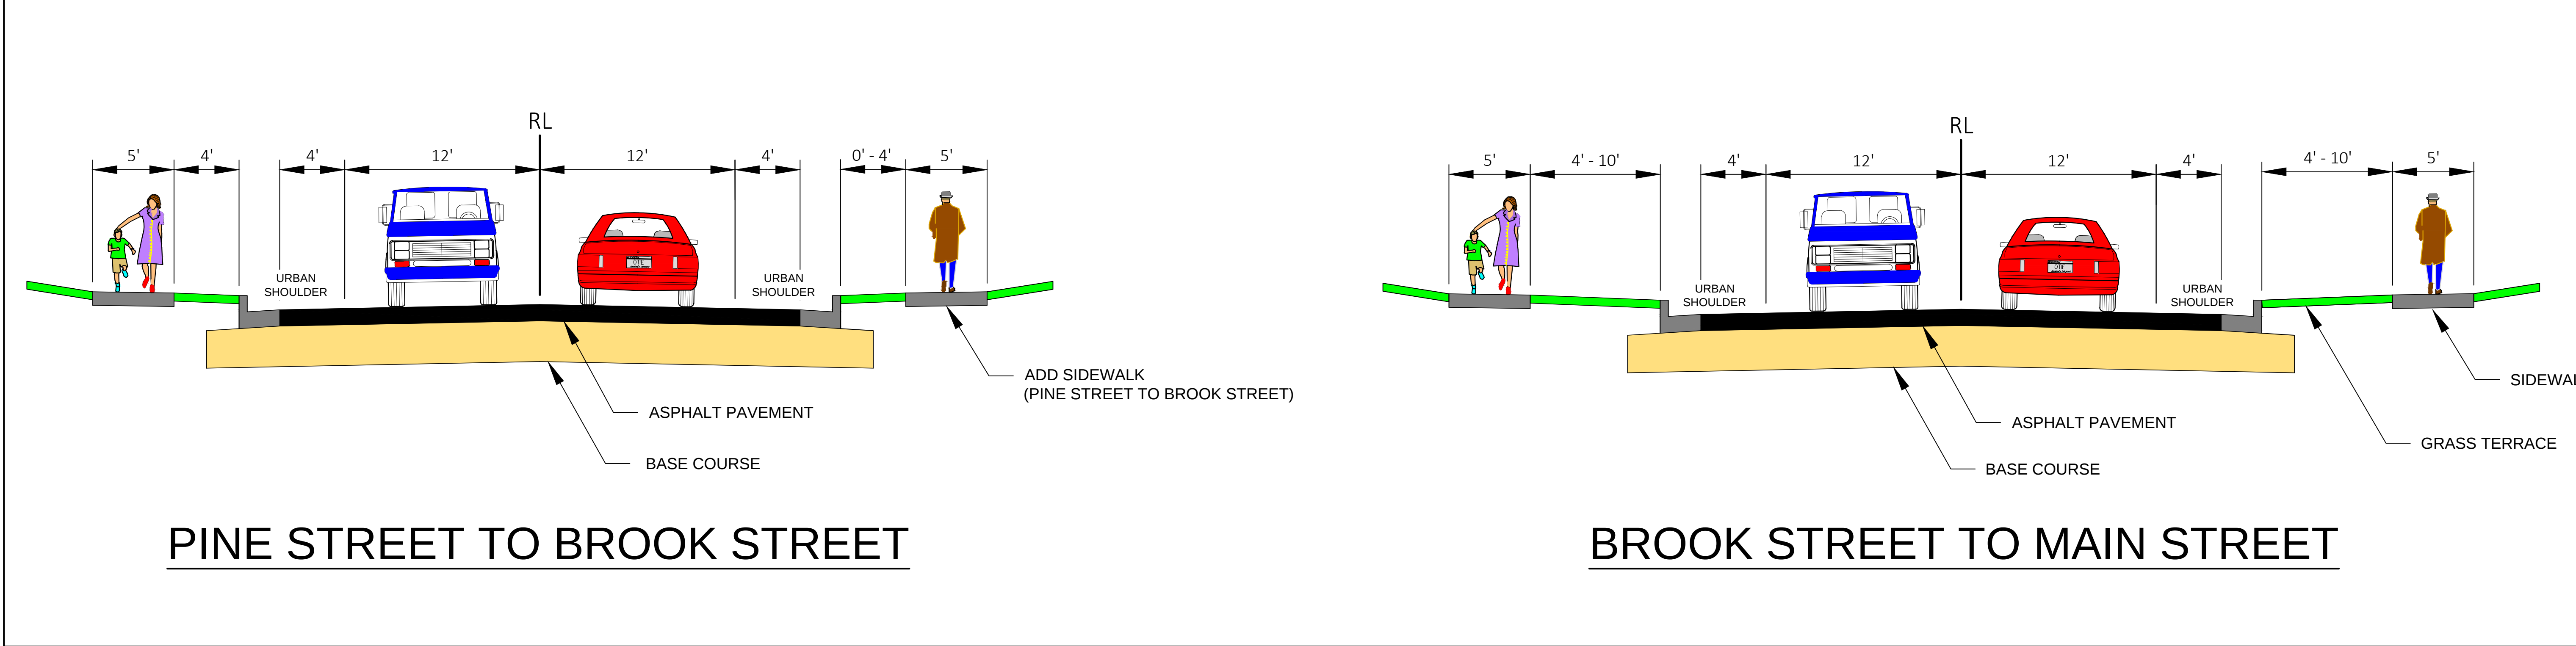

PINE STREET TO MAIN STREET

USH 141 IMPROVEMENTS

CITY OF NIAGARA

MARINETTE COUNTY

WISDOT PROJECT ID 9560-02-01

PUBLIC INVOLVEMENT MEETING #1 (7/20/2017)

