


US 141 - EXISTING TYPICAL SECTION - RESURFACE PROJECT  
BETTERS COURT TO PINE STREET

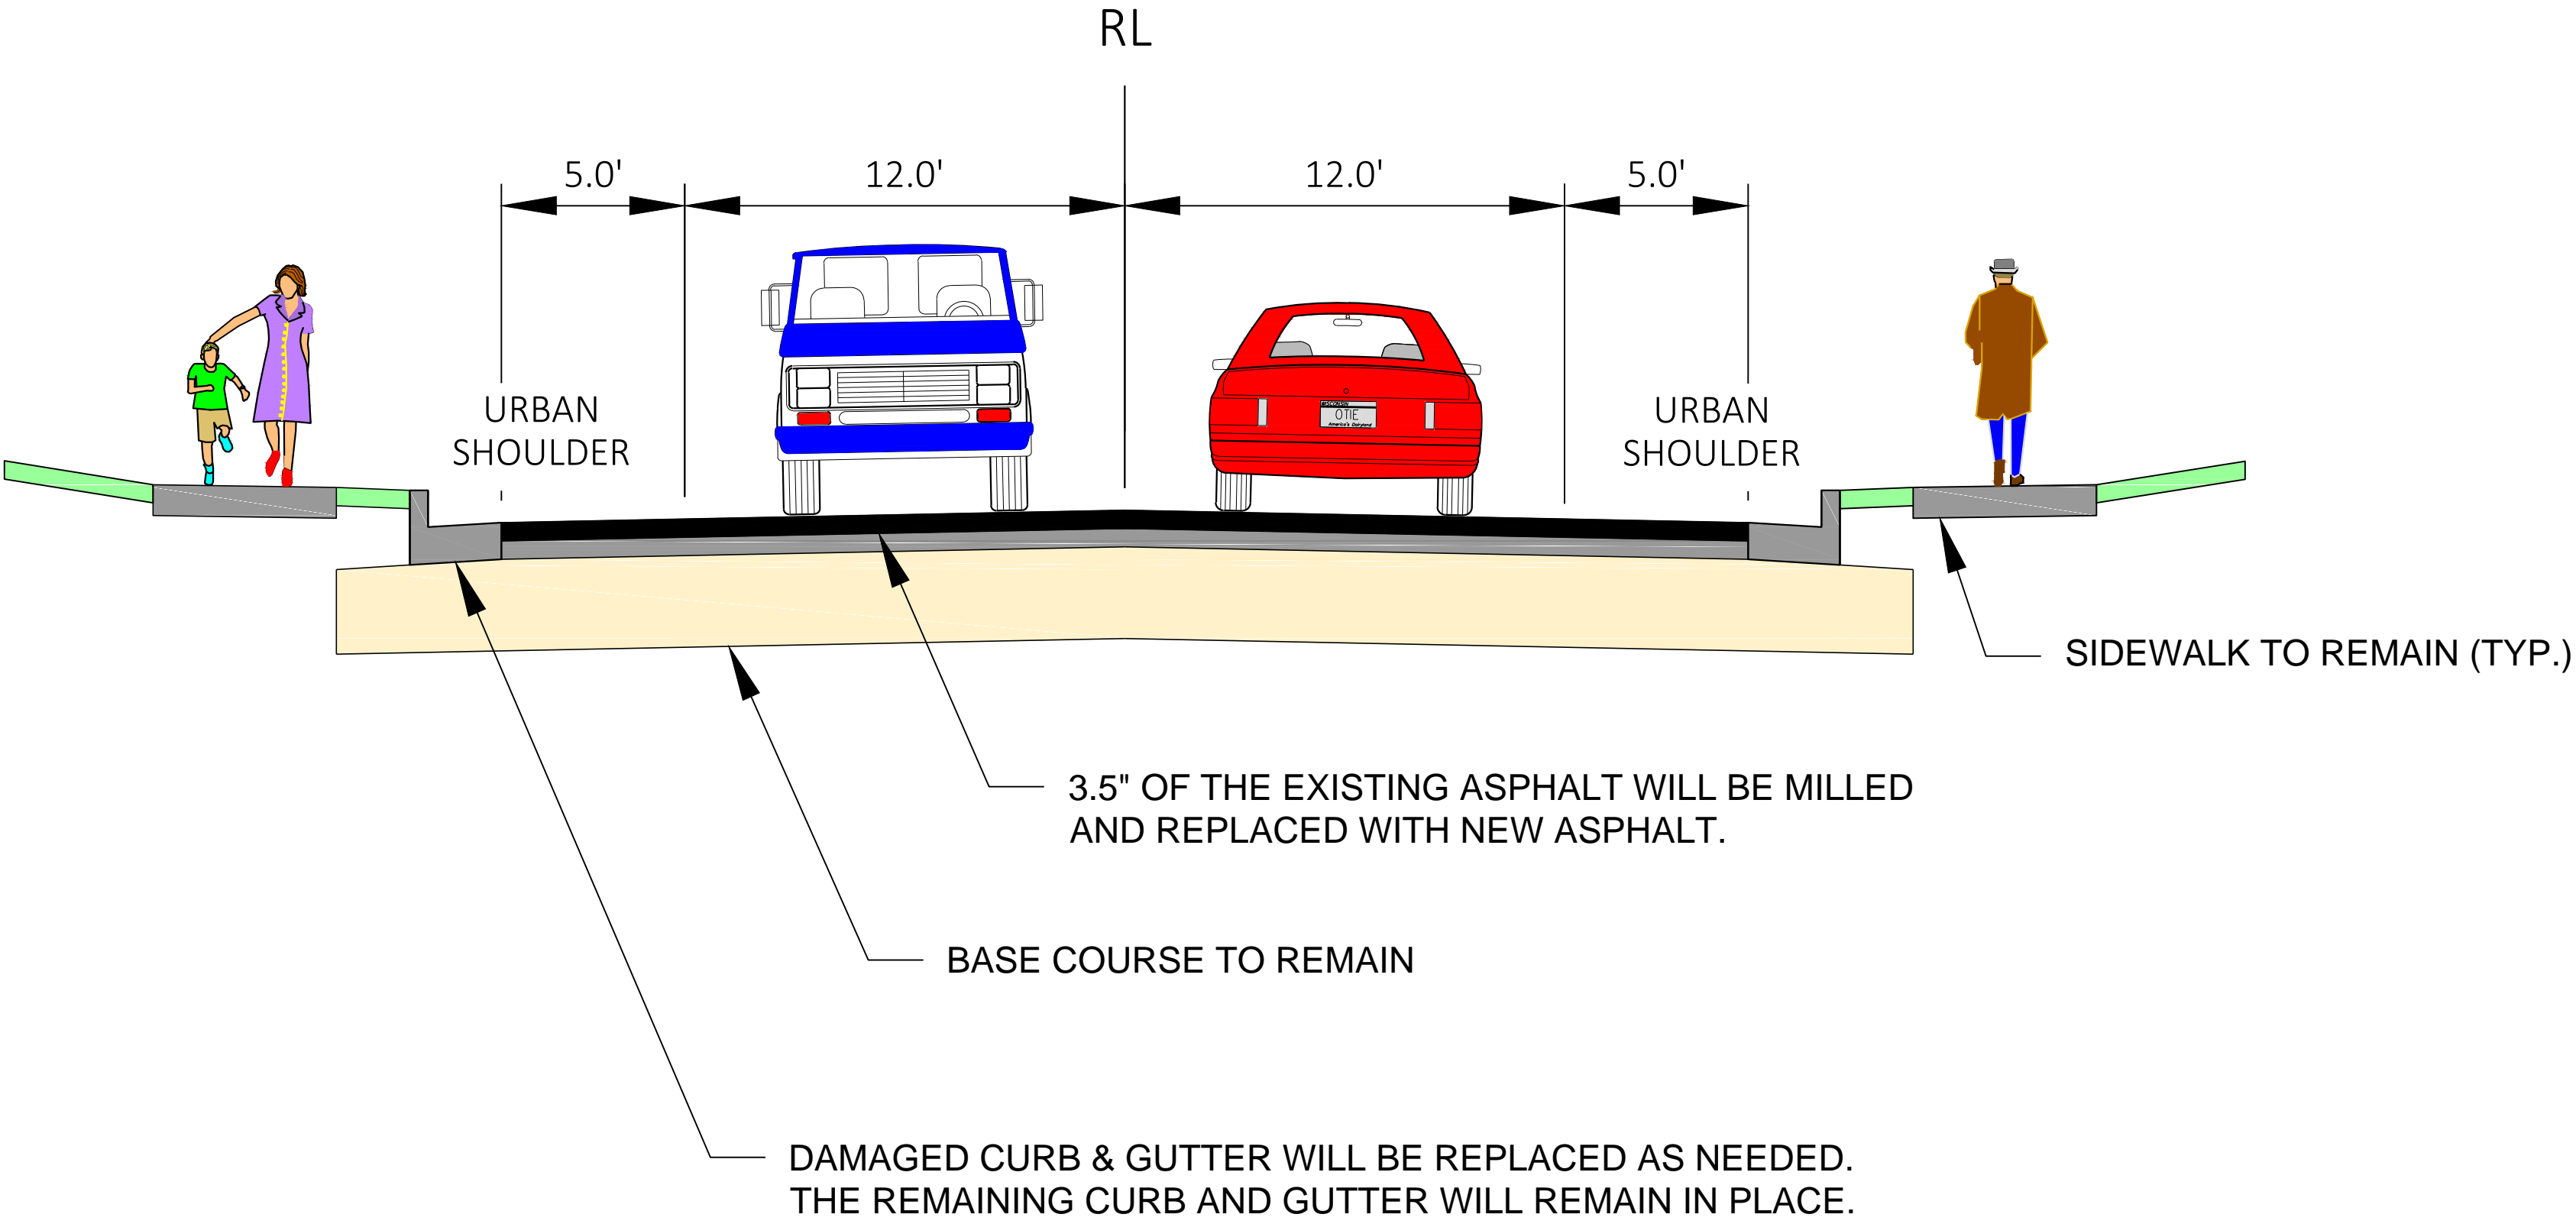

US 141 - PROPOSED TYPICAL SECTION - RESURFACE PROJECT  
BETTERS COURT TO PINE STREET

# US 141 BETTERS COURT TO PINE STREET