


VERONA ROAD (US 18/151)
 NOISE WALL 3
 MAY 17, 2012

WISCONSIN DEPARTMENT OF TRANSPORTATION
 MADISON, WI

FOR PRELIMINARY USE ONLY

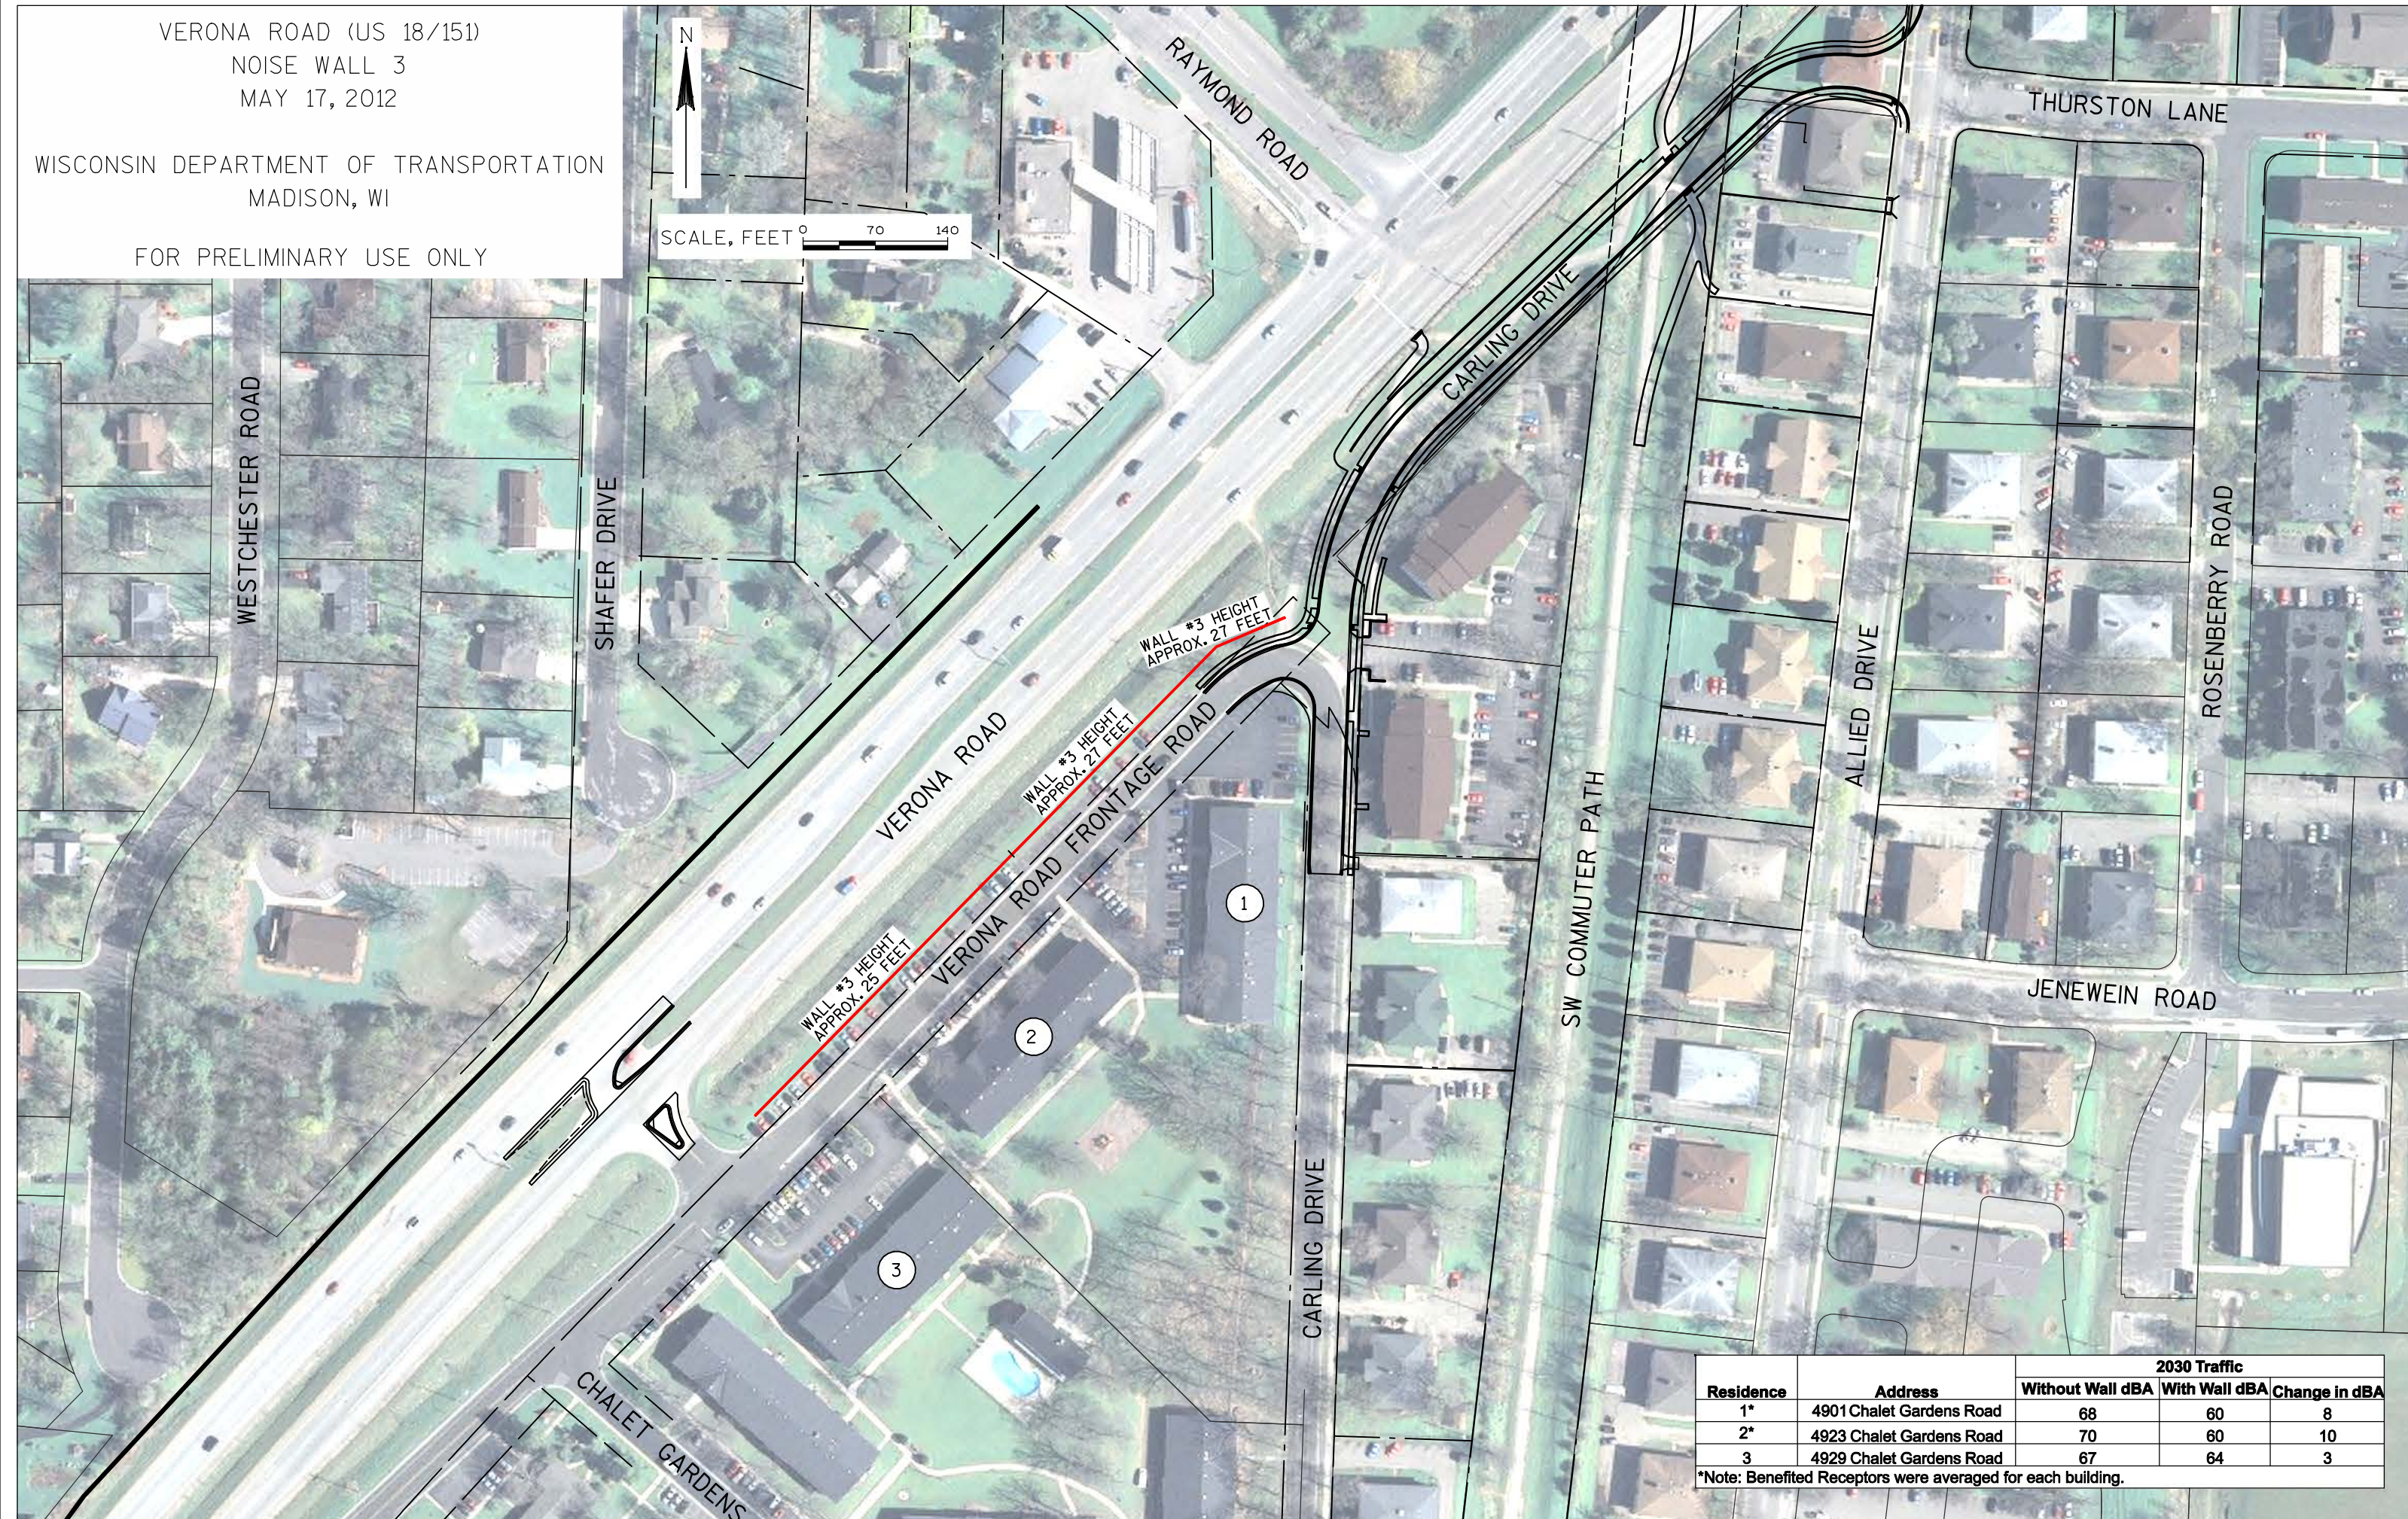

Residence	Address	2030 Traffic		
		Without Wall dBA	With Wall dBA	Change in dBA
1*	4901 Chalet Gardens Road	68	60	8
2*	4923 Chalet Gardens Road	70	60	10
3	4929 Chalet Gardens Road	67	64	3

*Note: Benefited Receptors were averaged for each building.