


VERONA ROAD (US 18/151)
NOISE WALL 4
MAY 17, 2012

WISCONSIN DEPARTMENT OF TRANSPORTATION
MADISON, WI

FOR PRELIMINARY USE ONLY

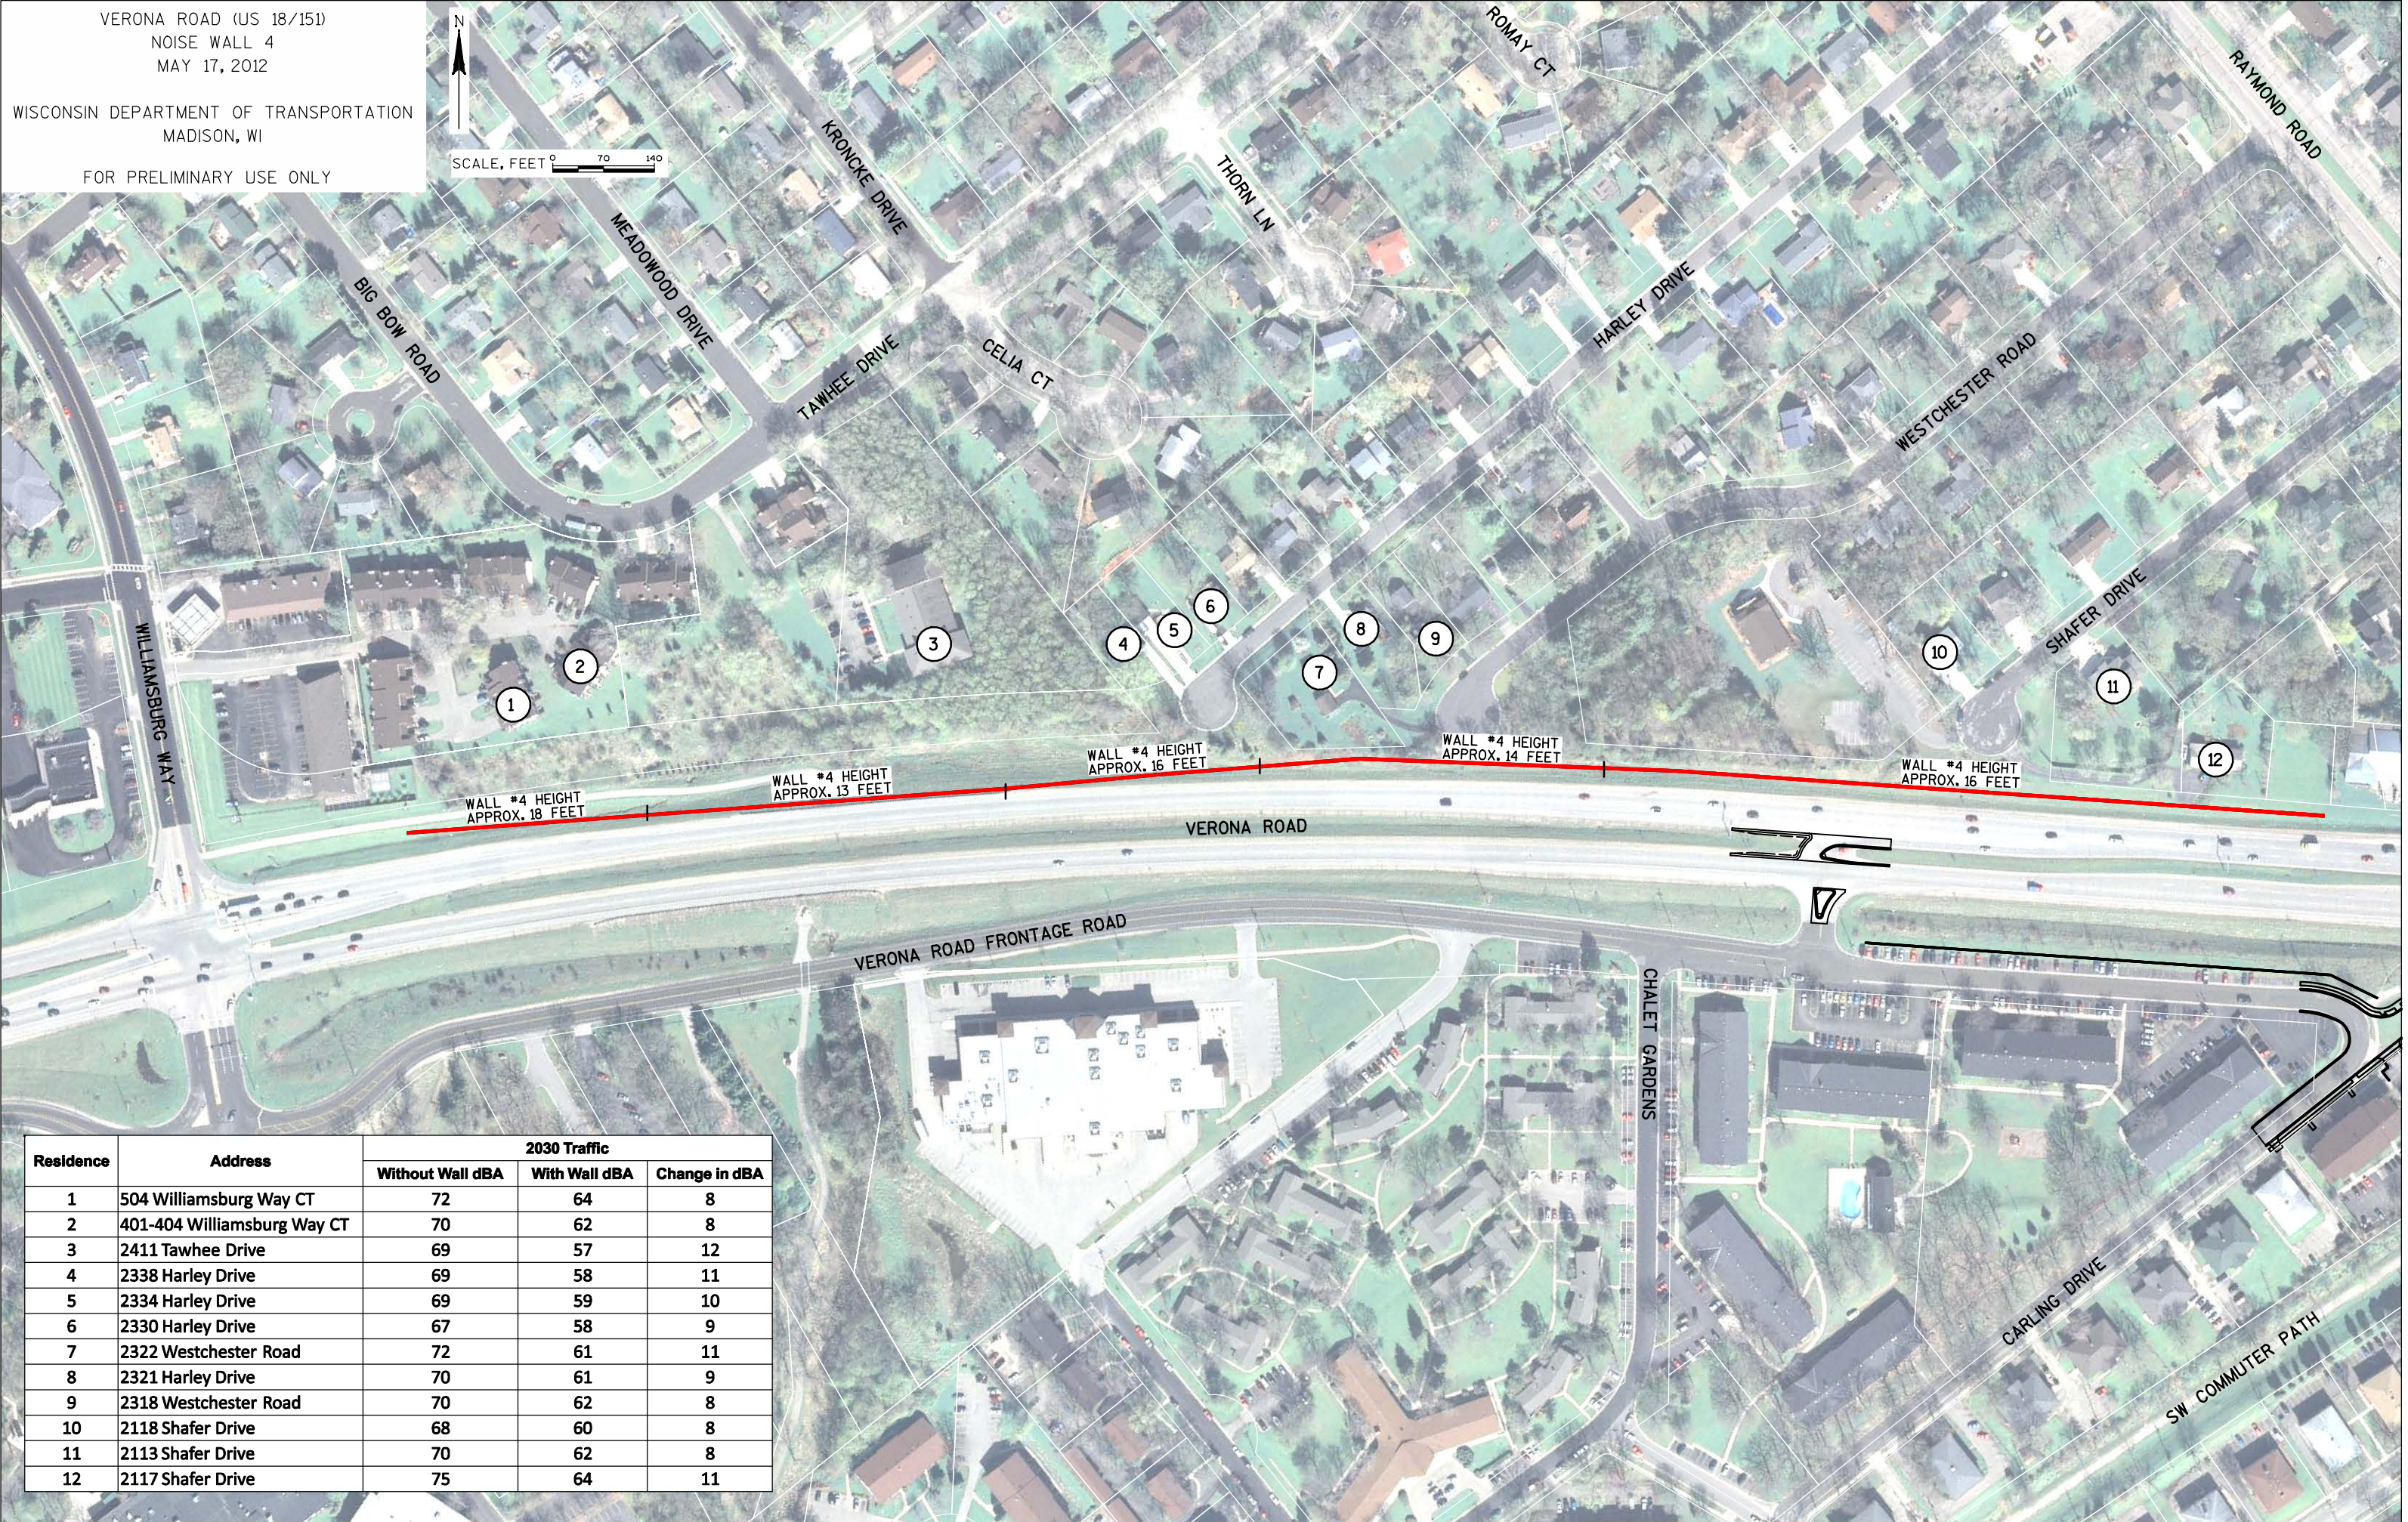

Residence	Address	2030 Traffic		
		Without Wall dBA	With Wall dBA	Change in dBA
1	504 Williamsburg Way CT	72	64	8
2	401-404 Williamsburg Way CT	70	62	8
3	2411 Tawhee Drive	69	57	12
4	2338 Harley Drive	69	58	11
5	2334 Harley Drive	69	59	10
6	2330 Harley Drive	67	58	9
7	2322 Westchester Road	72	61	11
8	2321 Harley Drive	70	61	9
9	2318 Westchester Road	70	62	8
10	2118 Shafer Drive	68	60	8
11	2113 Shafer Drive	70	62	8
12	2117 Shafer Drive	75	64	11