


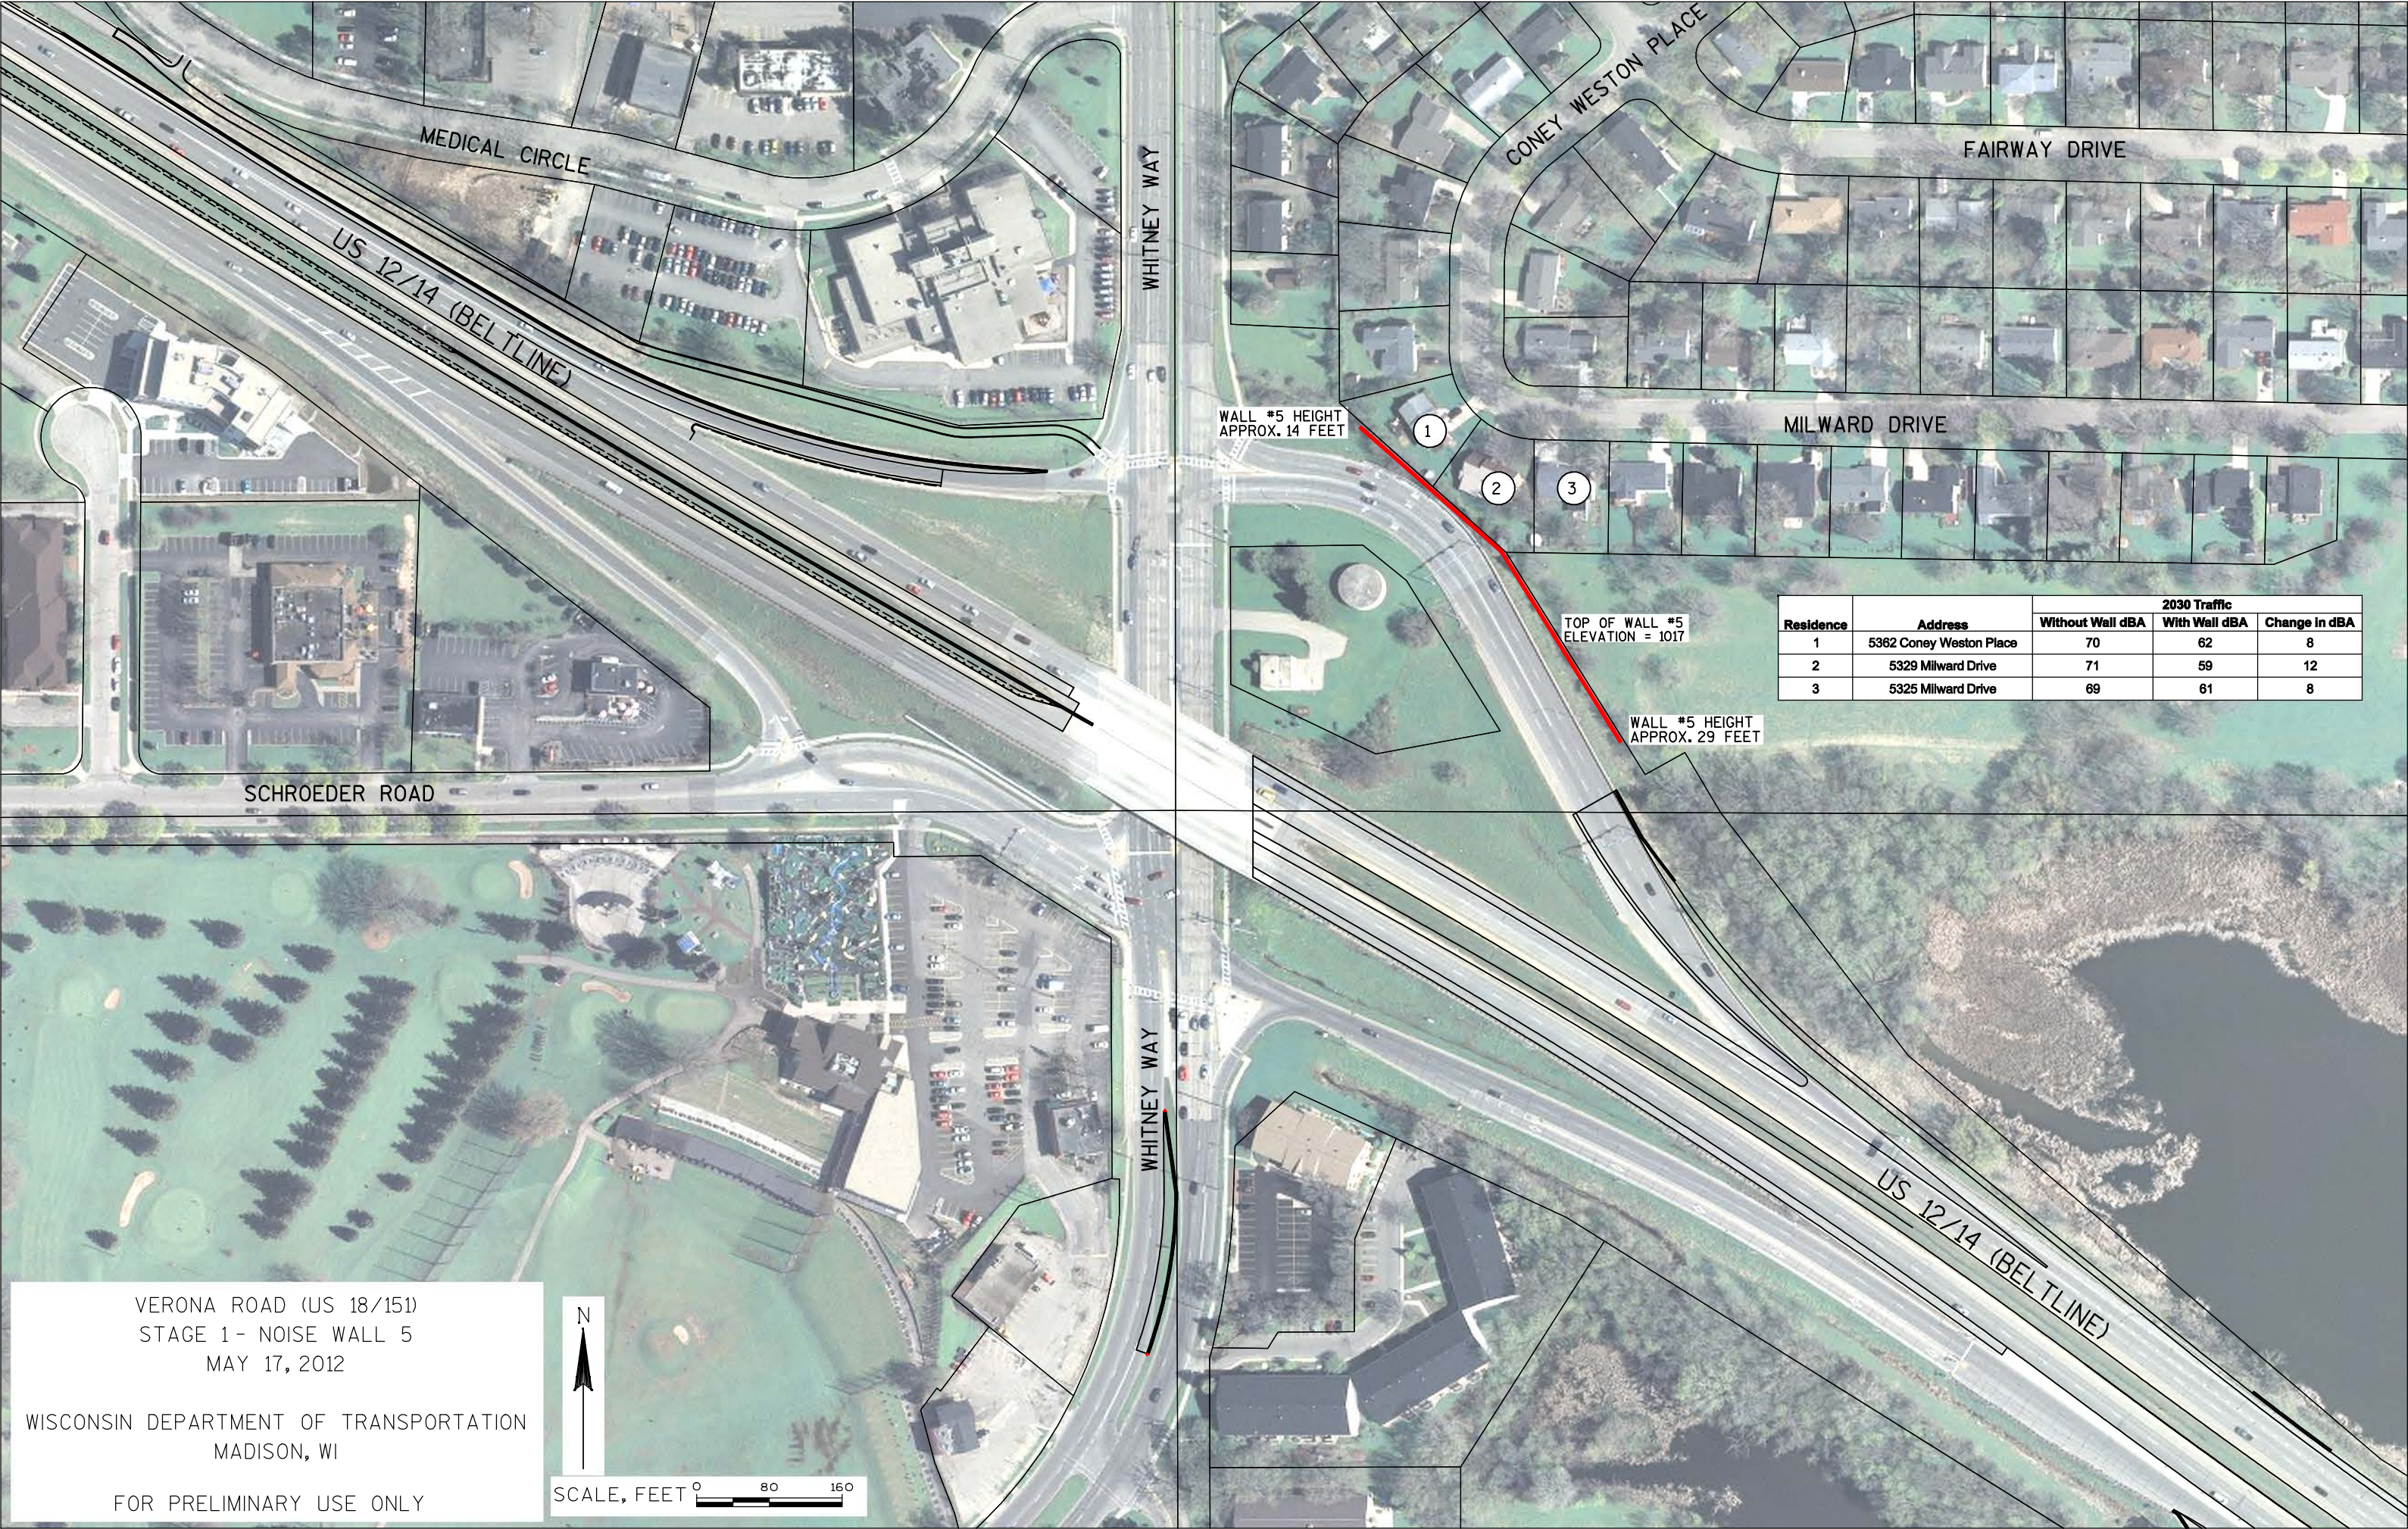

VERONA ROAD (US 18/151)
STAGE 1 - NOISE WALL 5
MAY 17, 2012

WISCONSIN DEPARTMENT OF TRANSPORTATION
MADISON, WI

FOR PRELIMINARY USE ONLY

