



Six Lanes Extended Through Whitney Way Interchange

Single-point Interchange

New Ped-Bike Underpass

Nakoma League Neighborhood

Ped-Bike Overpass Replaced

Freeport Connection (possibly removed after construction)


Seminole Highway

Seminole Highway Bridge Modified

Summit Road Jug-handle


Jug-handle roundabout underneath Verona Road

Carling Drive Extension

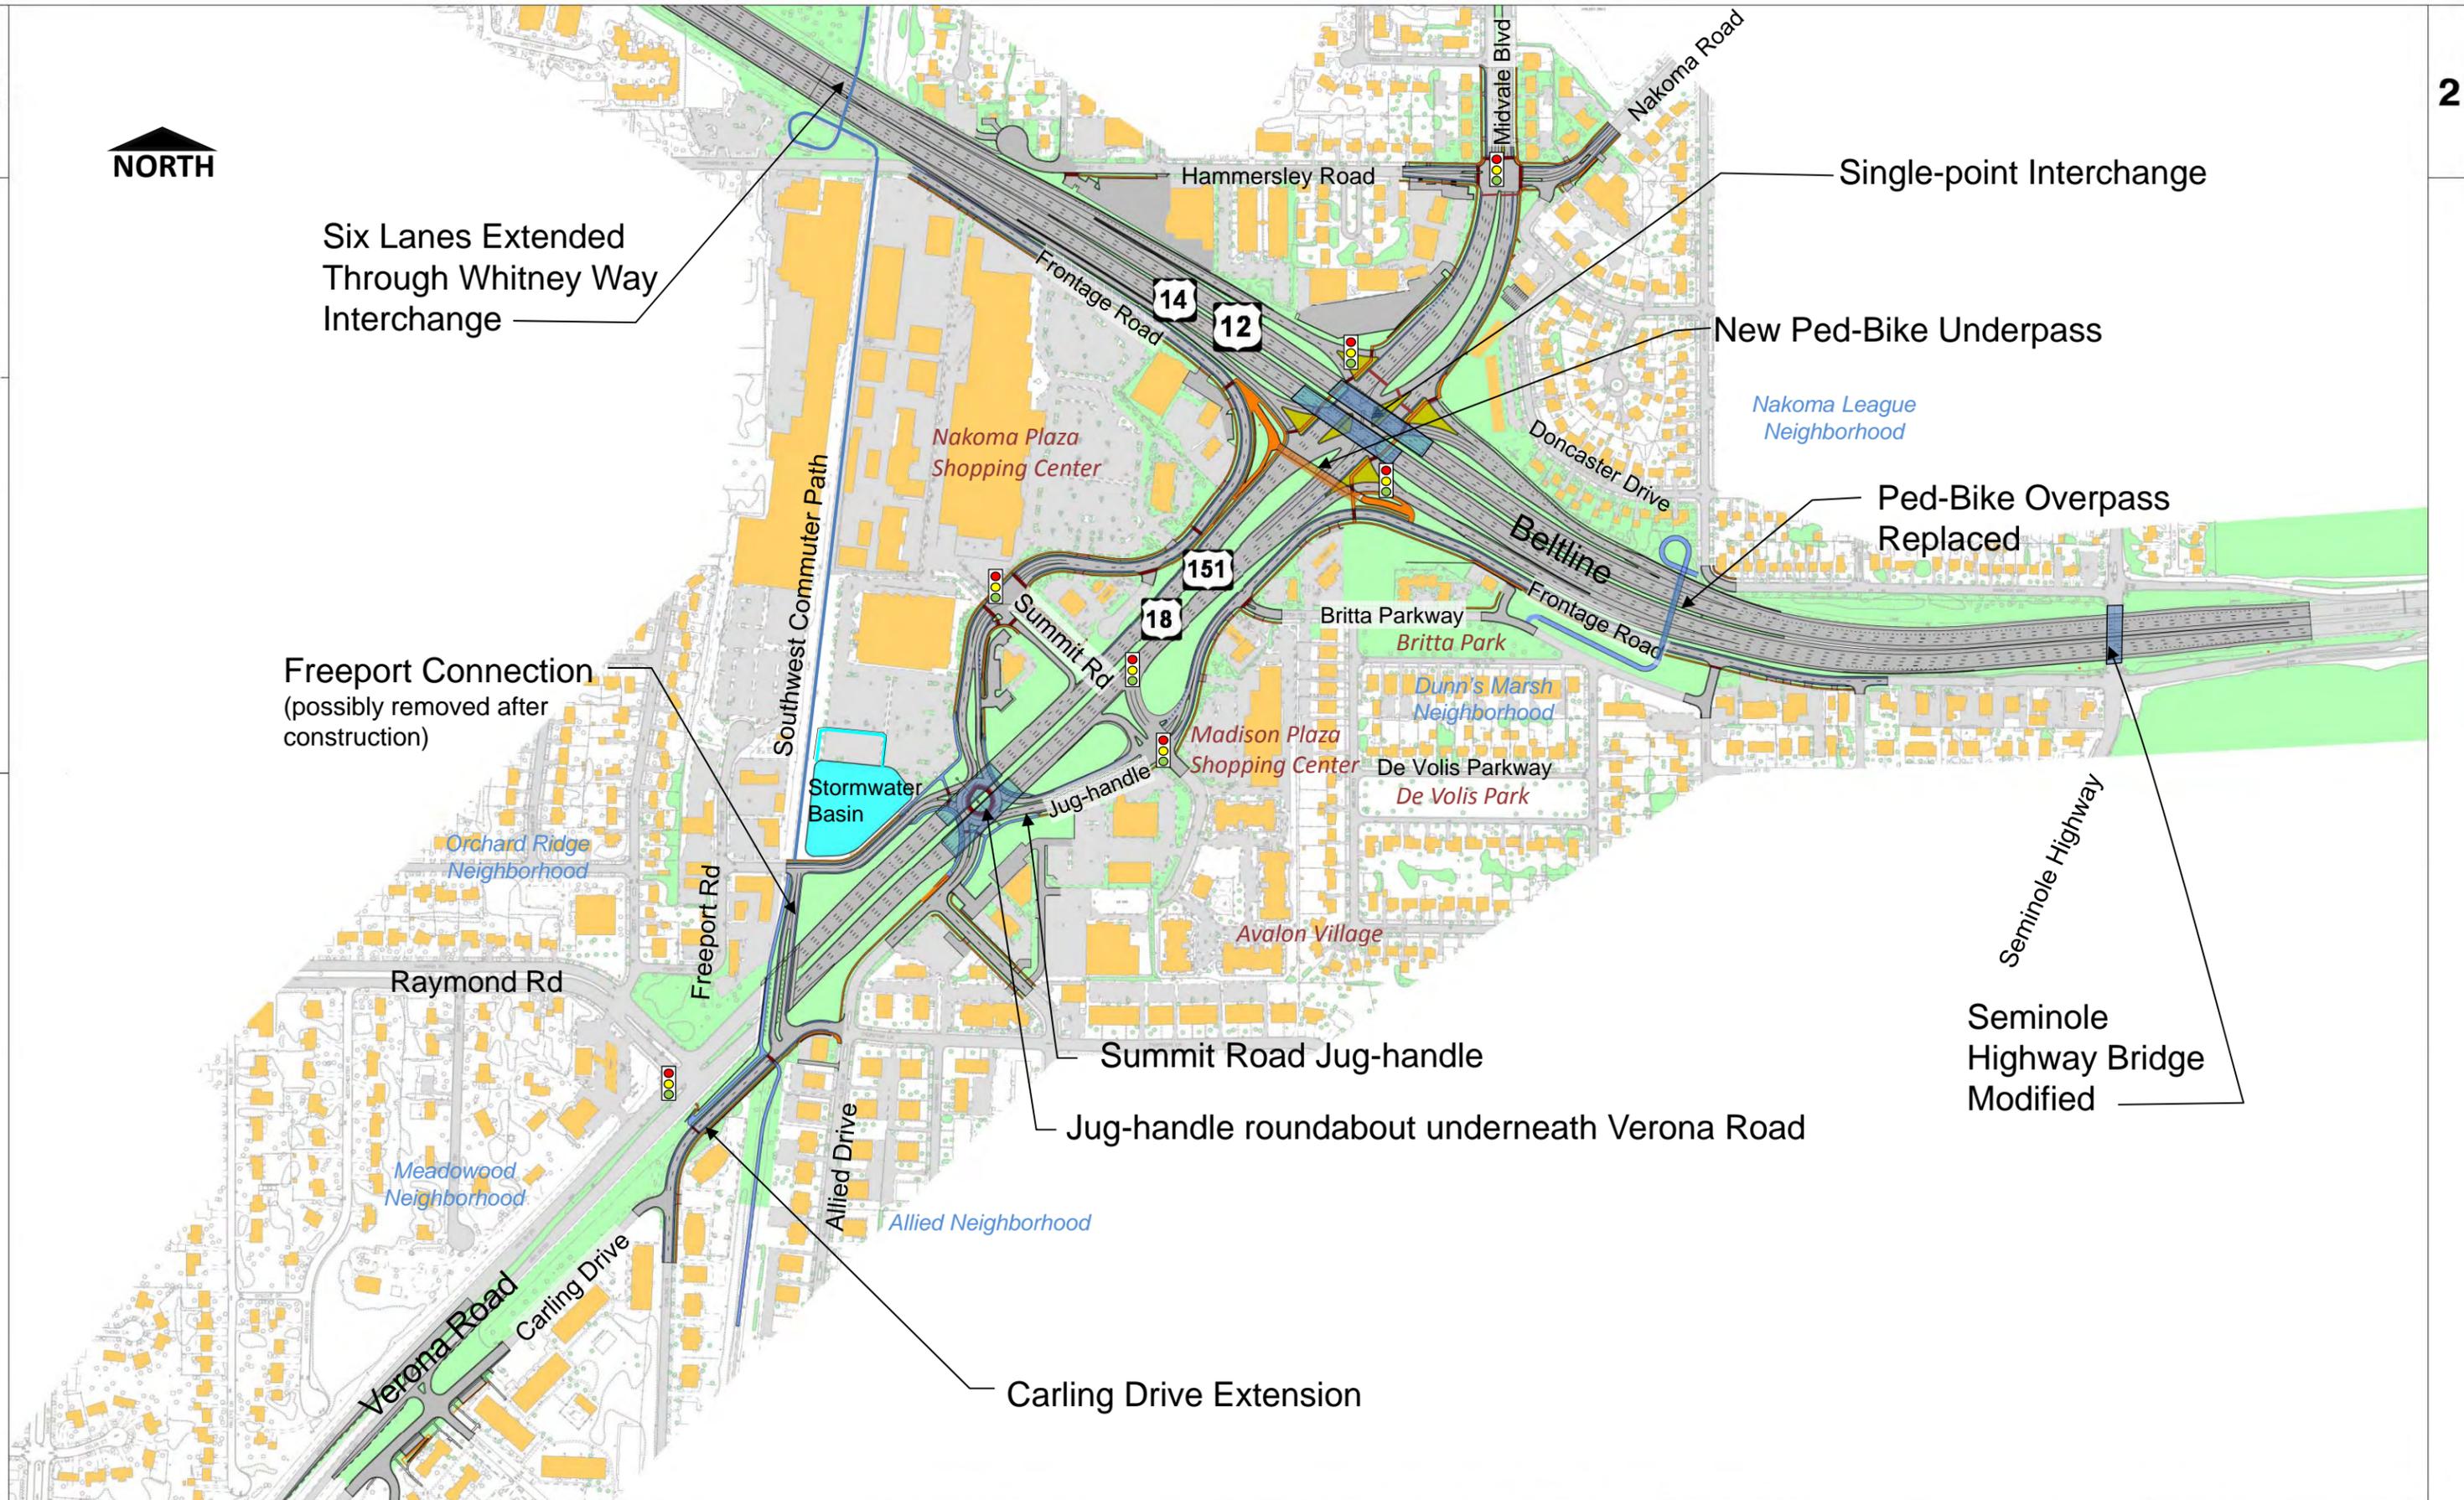



Third Lane in Both Directions

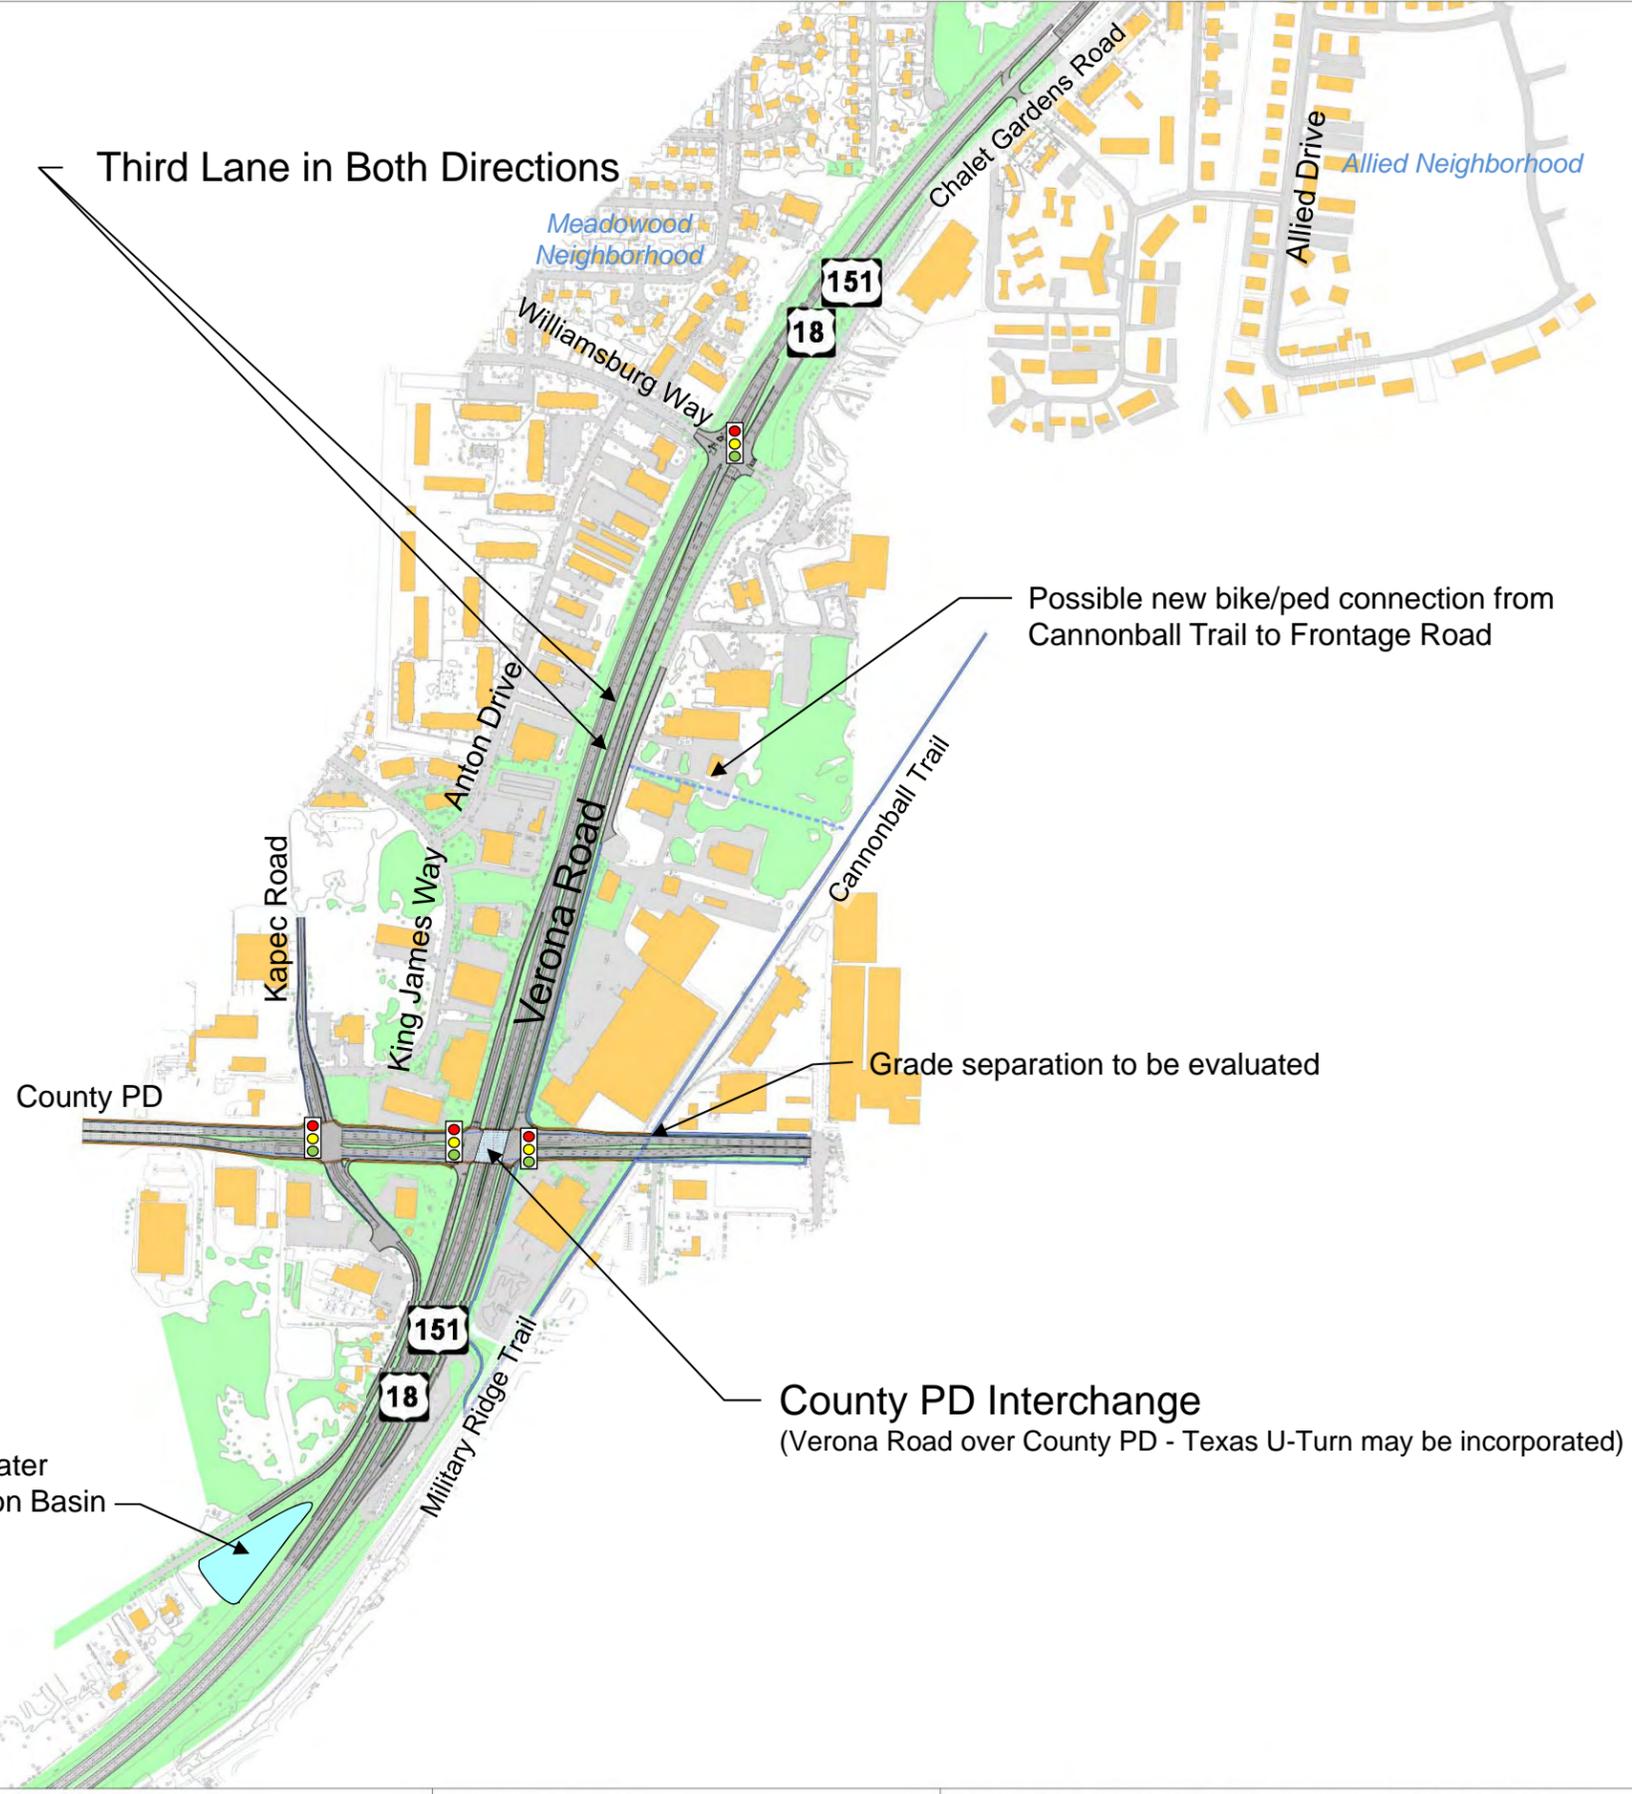


Stormwater Retention Basin

Possible new bike/ped connection from Cannonball Trail to Frontage Road

Grade separation to be evaluated

County PD Interchange
(Verona Road over County PD - Texas U-Turn may be incorporated)

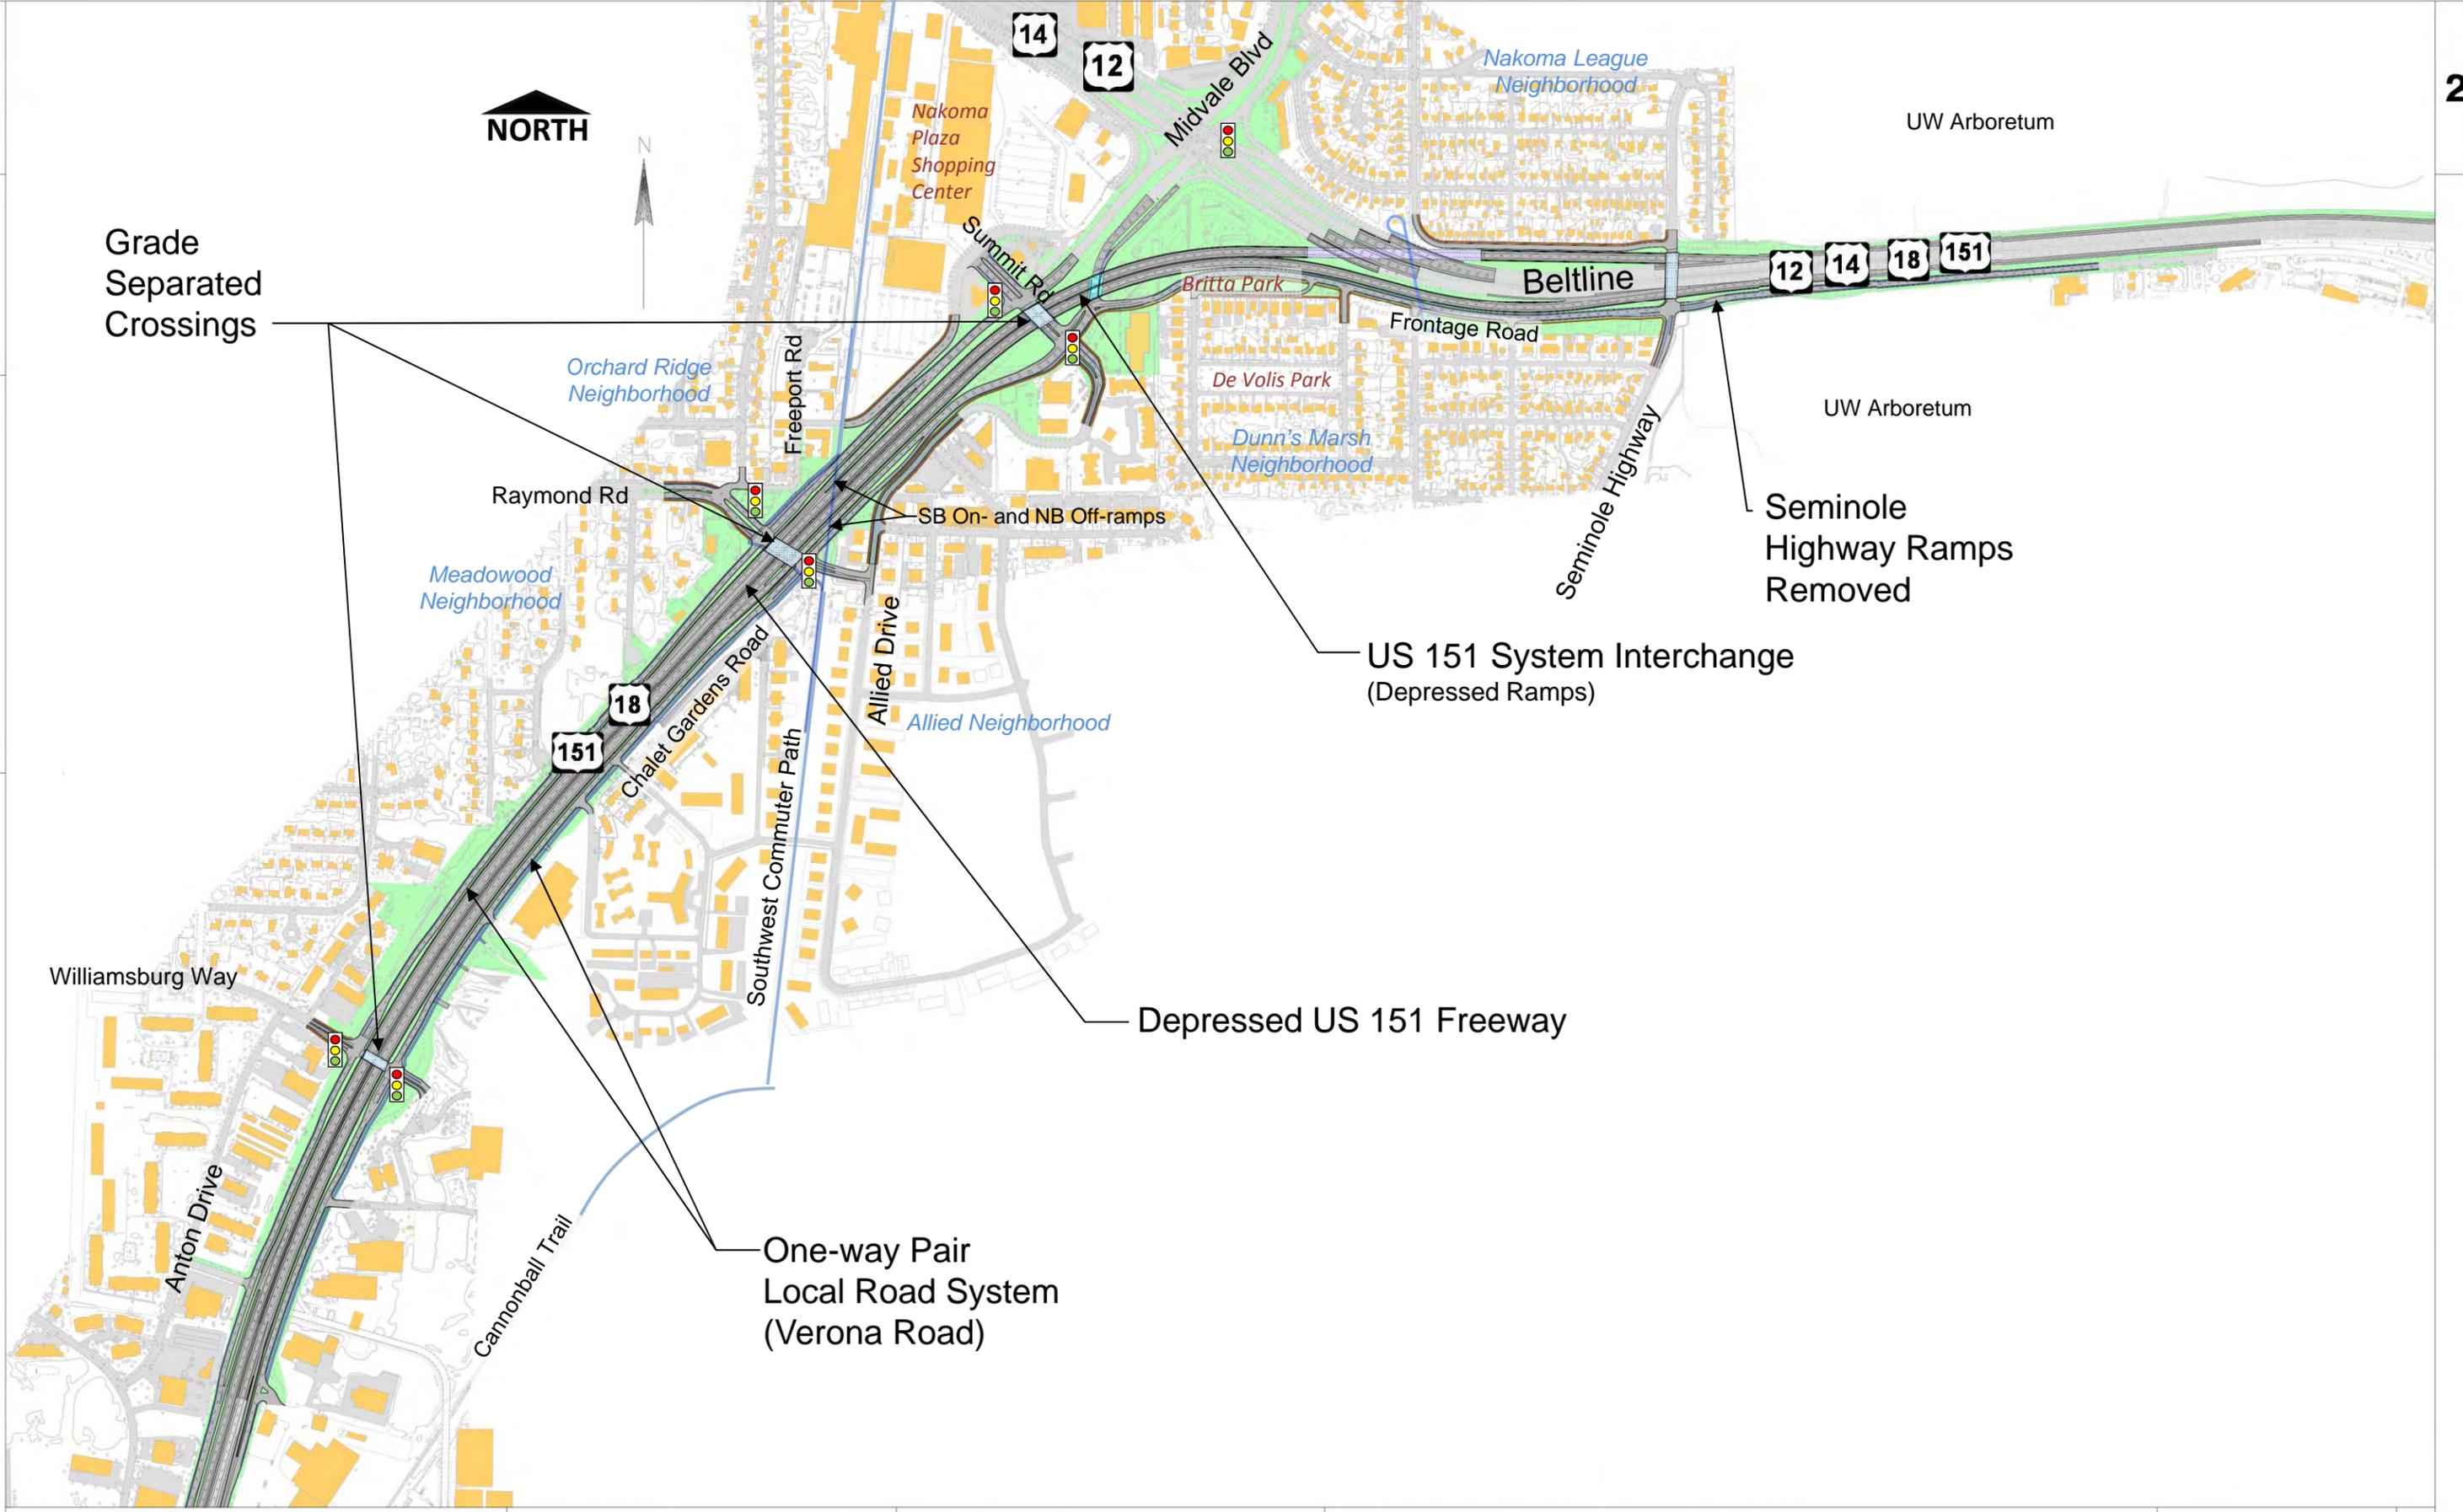

Grade Separated Crossings

Raymond Rd

Freeport Rd

SB On- and NB Off-ramps

US 151 System Interchange (Depressed Ramps)

Depressed US 151 Freeway

One-way Pair Local Road System (Verona Road)

Seminole Highway Ramps Removed