

Legend

BUILD ALTERNATIVE

- R/W Needed for Build Alternative 4-Lane Expansion
- R/W Needed for Build Alternative Interchanges/Local Road
- R/W Needed for Build Alternative Old Plank Trail
- Excess R/W Purchased
- Existing Old Plank Trail

R = Residential Relocation
 B = Business Relocation
 F = Farm Relocation
 OB = Outbuilding

CORRIDOR PRESERVATION ALTERNATIVE

- Preservation of R/W for Interchanges/Grade Separation/Local Road
- Preservation of R/W for Option 23-1
- Preservation of R/W for Option 23-2

CR = Residential Property within Preservation Area
 CB = Business Property within Preservation Area
 CF = Farm Property within Preservation Area
 COB = Outbuilding



PROJECT ID 1440-13/15-00
WISCONSIN STATE HIGHWAY 23
FOND DU LAC TO PLYMOUTH
 WISCONSIN DEPARTMENT OF TRANSPORTATION
 FOND DU LAC AND SHEBOYGAN COUNTIES, WISCONSIN


Note: Roads flanking Log Tavern Road (north) will be removed.

0 175 350 700 Feet

Figure 2.7-18

1089.165



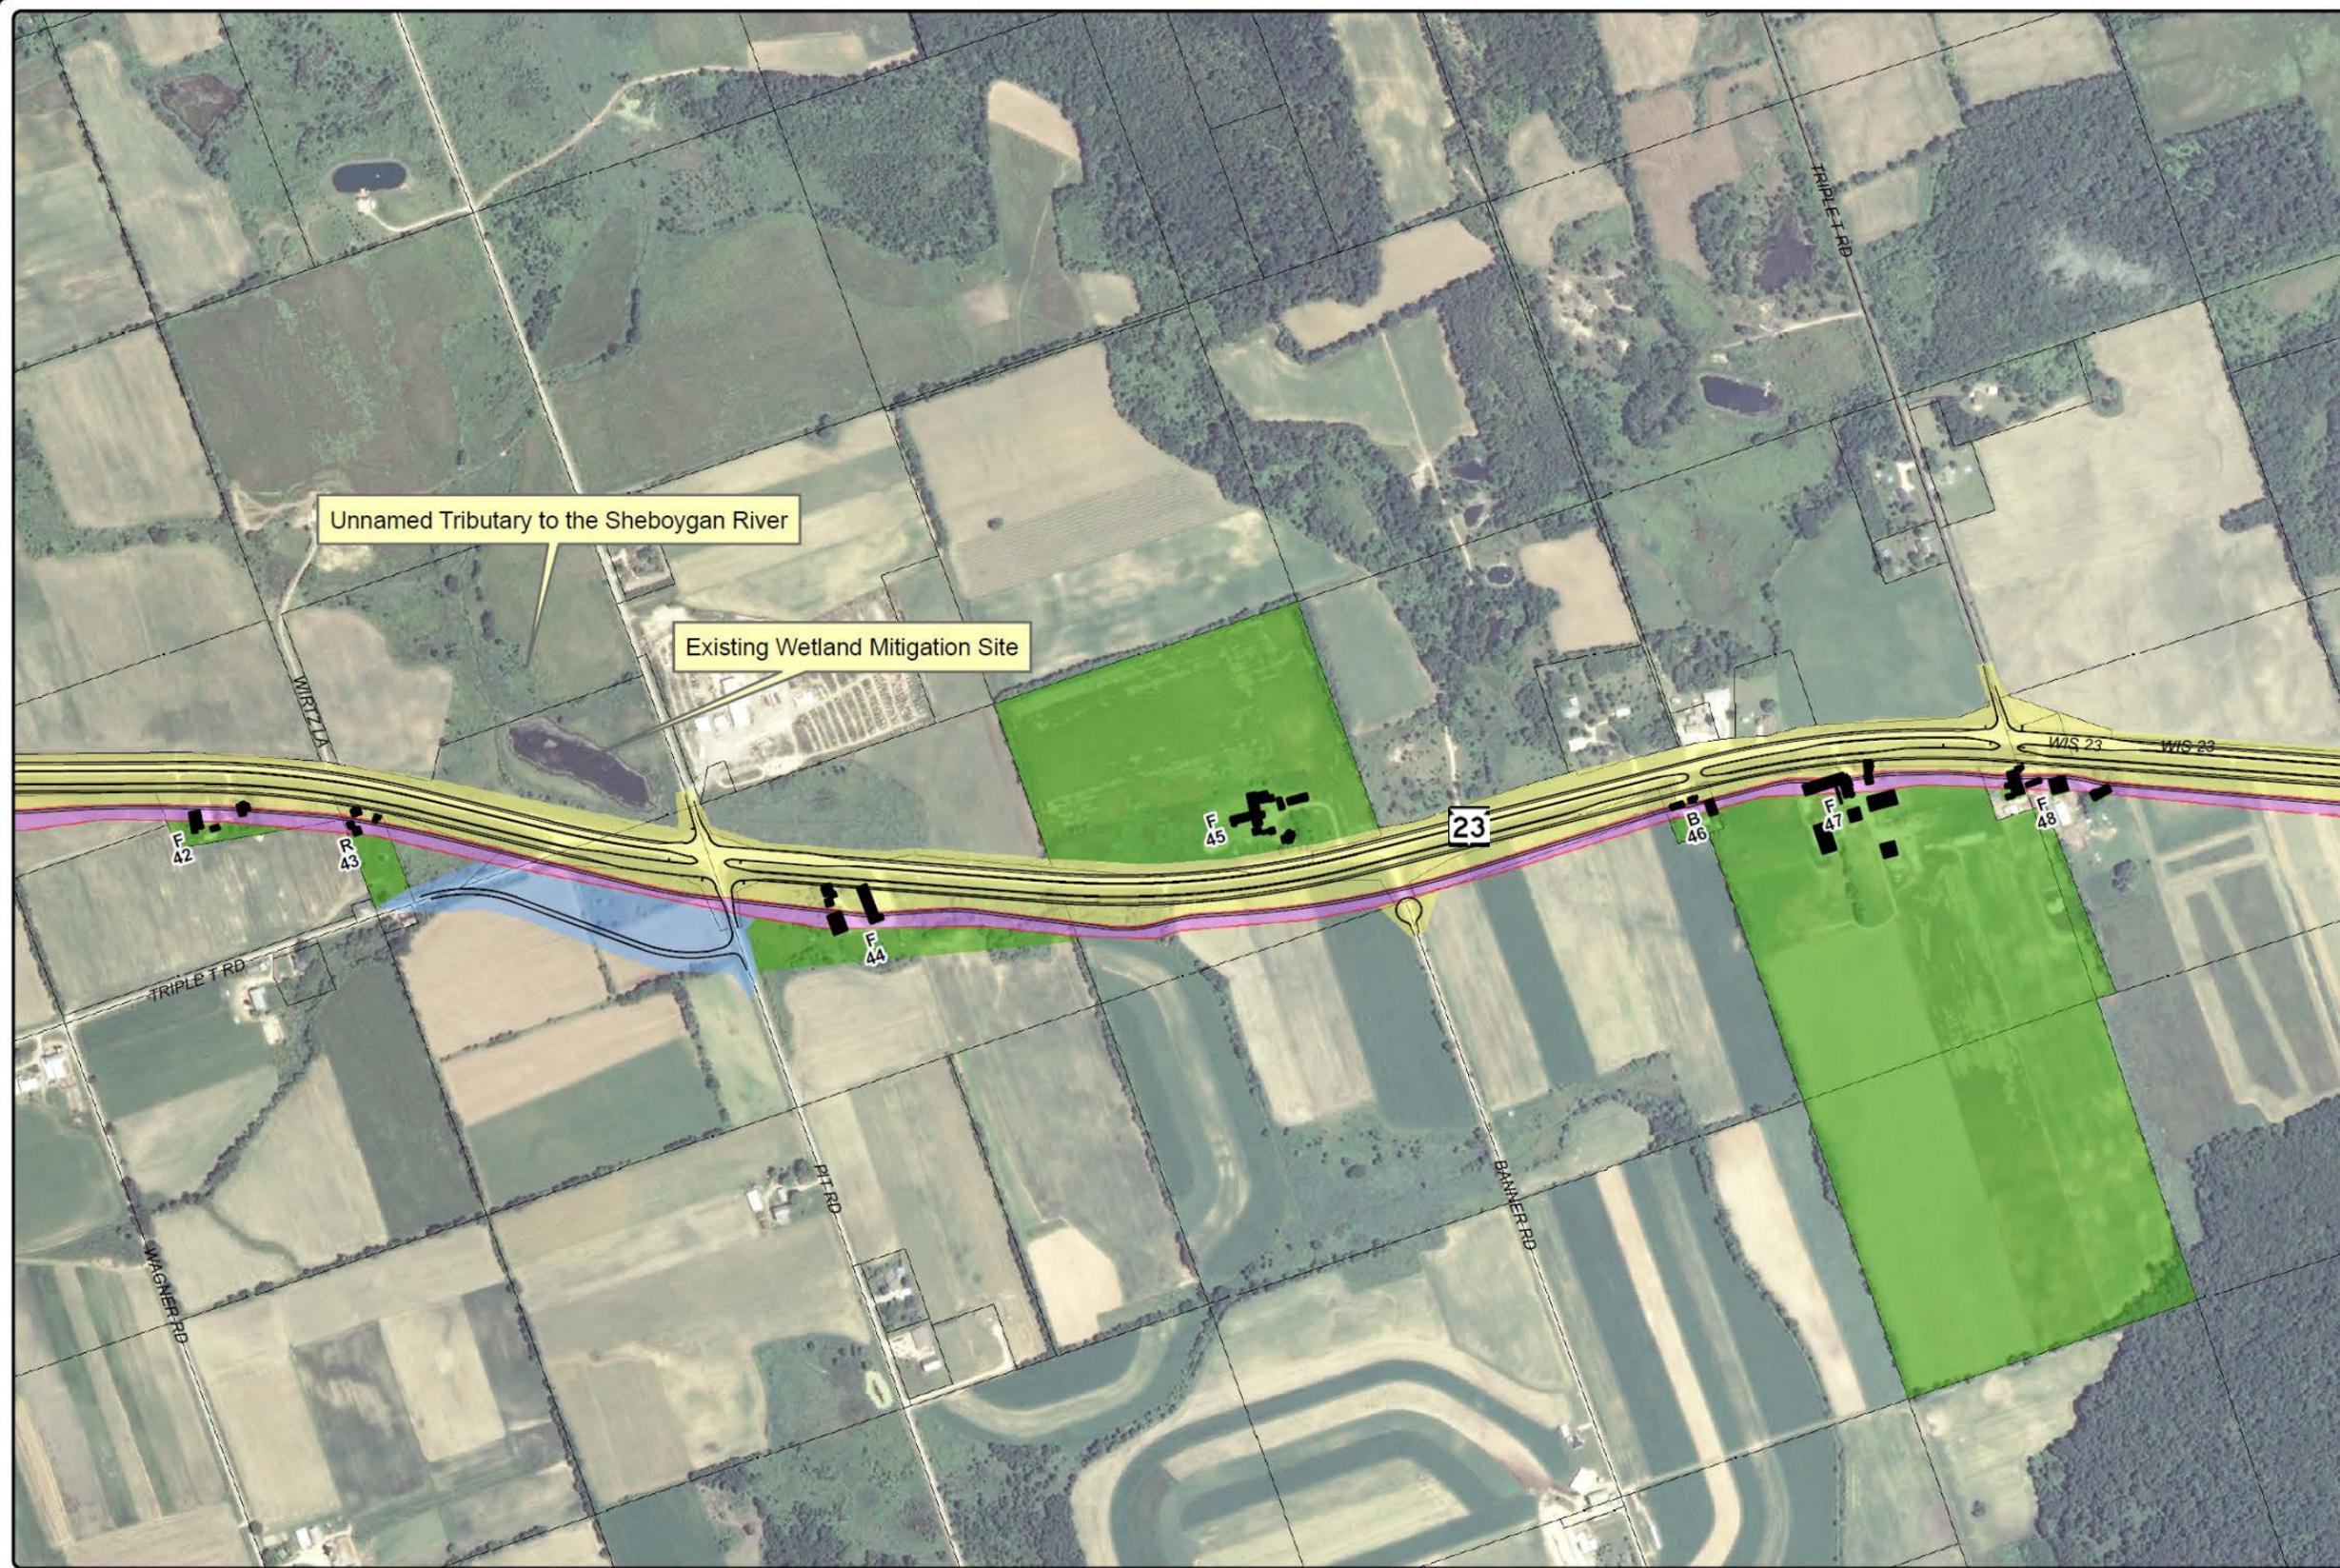

Legend

BUILD ALTERNATIVE

- R/W Needed for Build Alternative 4-Lane Expansion
- R/W Needed for Build Alternative Interchanges/Local Road
- R/W Needed for Build Alternative Old Plank Trail
- Excess R/W Purchased
- Existing Old Plank Trail

R = Residential Relocation
 B = Business Relocation
 F = Farm Relocation
 OB = Outbuilding

CORRIDOR PRESERVATION ALTERNATIVE

- Preservation of R/W for Interchanges/Grade Separation/Local Road
- Preservation of R/W for Option 23-1
- Preservation of R/W for Option 23-2

CR = Residential Property within Preservation Area
 CB = Business Property within Preservation Area
 CF = Farm Property within Preservation Area
 COB = Outbuilding




PROJECT ID 1440-13/15-00
WISCONSIN STATE HIGHWAY 23
FOND DU LAC TO PLYMOUTH
WISCONSIN DEPARTMENT OF TRANSPORTATION
FOND DU LAC AND SHEBOYGAN COUNTIES, WISCONSIN



Figure 2.7-19

1089.165

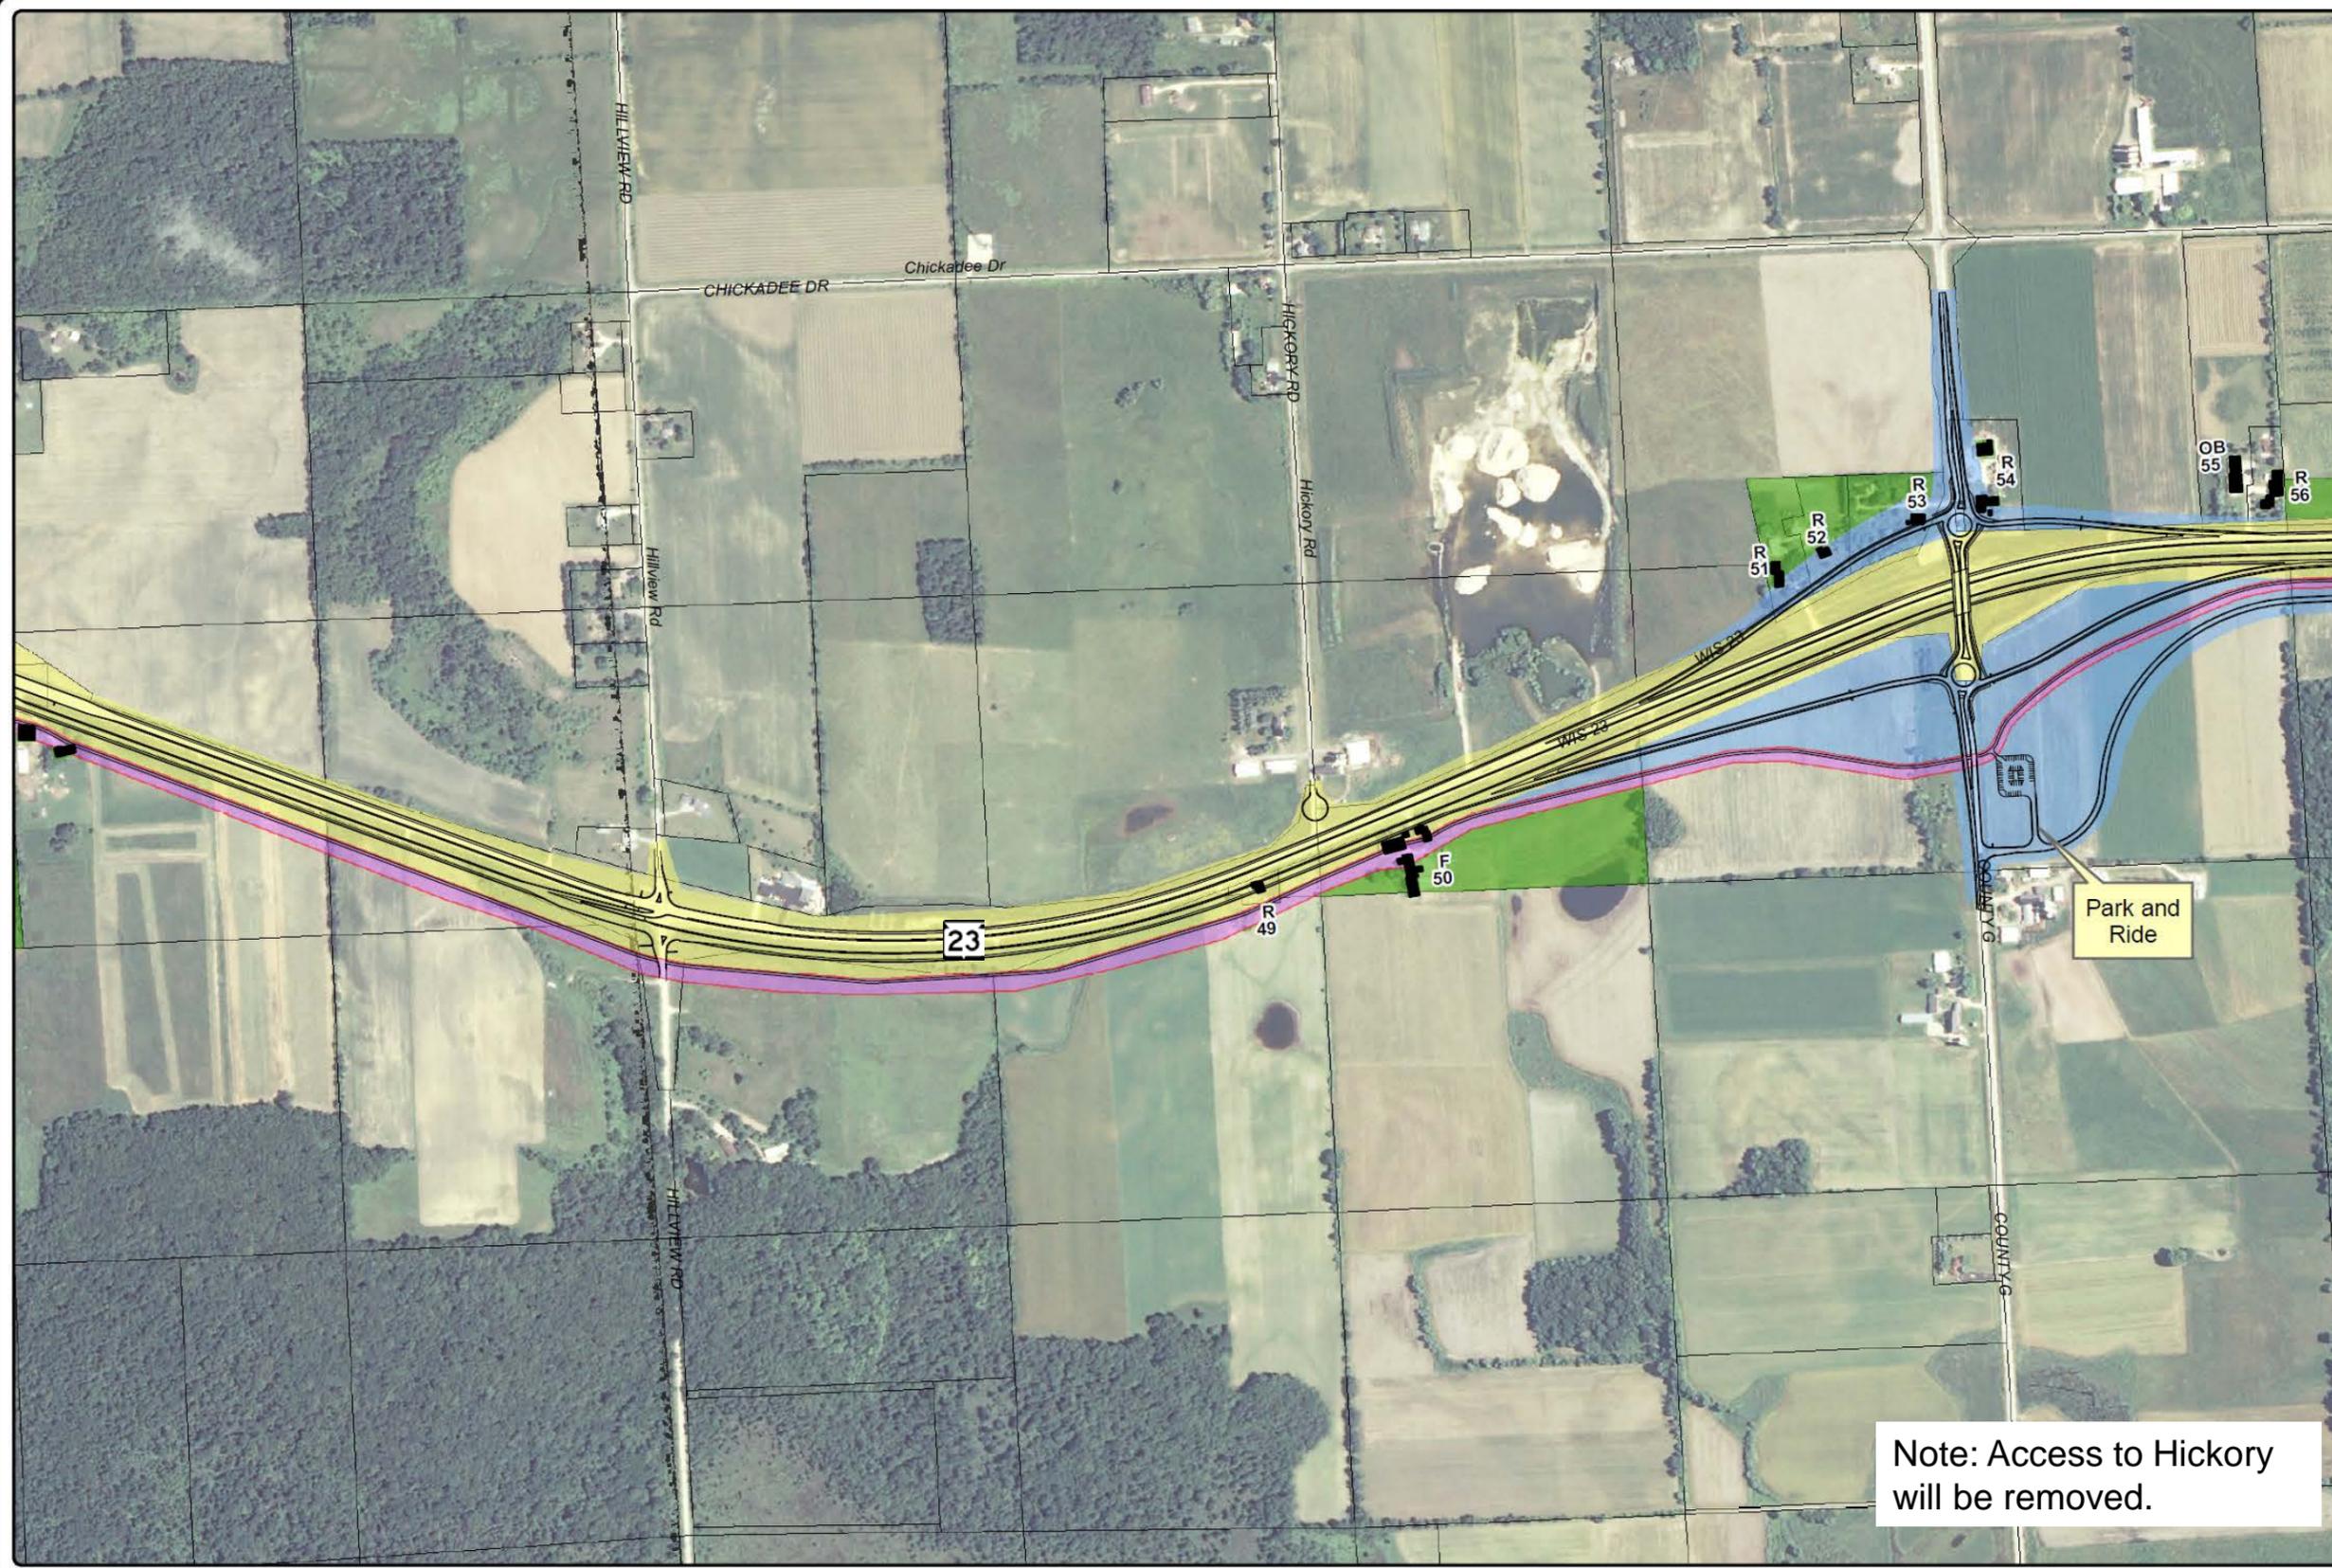

Legend

BUILD ALTERNATIVE

- R/W Needed for Build Alternative 4-Lane Expansion
- R/W Needed for Build Alternative Interchanges/Local Road
- R/W Needed for Build Alternative Old Plank Trail
- Excess R/W Purchased
- Existing Old Plank Trail

R = Residential Relocation
 B = Business Relocation
 F = Farm Relocation
 OB = Outbuilding

CORRIDOR PRESERVATION ALTERNATIVE

- Preservation of R/W for Interchanges/Grade Separation/Local Road
- Preservation of R/W for Option 23-1
- Preservation of R/W for Option 23-2

CR = Residential Property within Preservation Area
 CB = Business Property within Preservation Area
 CF = Farm Property within Preservation Area
 COB = Outbuilding



PROJECT ID 1440-13/15-00
WISCONSIN STATE HIGHWAY 23
FOND DU LAC TO PLYMOUTH
 WISCONSIN DEPARTMENT OF TRANSPORTATION
FOND DU LAC AND SHEBOYGAN COUNTIES, WISCONSIN



Figure 2.7-20

1089.165

Note: Access to Hickory will be removed.





Legend

BUILD ALTERNATIVE


- R/W Needed for Build Alternative 4-Lane Expansion
- R/W Needed for Build Alternative Interchanges/Local Road
- R/W Needed for Build Alternative Old Plank Trail
- Excess R/W Purchased
- Existing Old Plank Trail

R = Residential Relocation
 B = Business Relocation
 F = Farm Relocation
 OB = Outbuilding

CORRIDOR PRESERVATION ALTERNATIVE

- Preservation of R/W for Interchanges/Grade Separation/Local Road
- Preservation of R/W for Option 23-1
- Preservation of R/W for Option 23-2

CR = Residential Property within Preservation Area
 CB = Business Property within Preservation Area
 CF = Farm Property within Preservation Area
 COB = Outbuilding

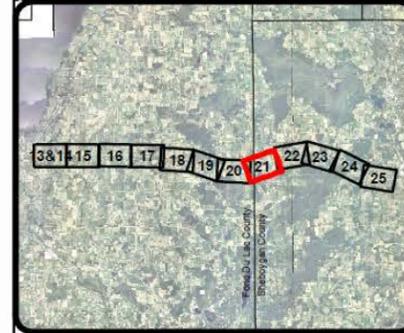

PROJECT ID 1440-13/15-00
WISCONSIN STATE HIGHWAY 23
FOND DU LAC TO PLYMOUTH
 WISCONSIN DEPARTMENT OF TRANSPORTATION
FOND DU LAC AND SHEBOYGAN COUNTIES, WISCONSIN



Figure 2.7-21

