



Legend

BUILD ALTERNATIVE


- R/W Needed for Build Alternative 4-Lane Expansion
- R/W Needed for Build Alternative Interchanges/Local Road
- R/W Needed for Build Alternative Old Plank Trail
- Excess R/W Purchased
- Existing Old Plank Trail

R = Residential Relocation
 B = Business Relocation
 F = Farm Relocation
 OB = Outbuilding

CORRIDOR PRESERVATION ALTERNATIVE

- Preservation of R/W for Interchanges/Grade Separation/Local Road
- Preservation of R/W for Option 23-1
- Preservation of R/W for Option 23-2

CR = Residential Property within Preservation Area
 CB = Business Property within Preservation Area
 CF = Farm Property within Preservation Area
 COB = Outbuilding

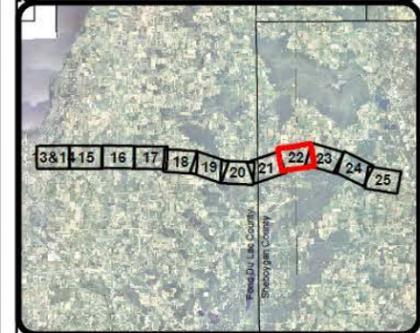


PROJECT ID 1440-13/15-00
WISCONSIN STATE HIGHWAY 23
FOND DU LAC TO PLYMOUTH
 WISCONSIN DEPARTMENT OF TRANSPORTATION
FOND DU LAC AND SHEBOYGAN COUNTIES, WISCONSIN



Figure 2.7-22

1089.165

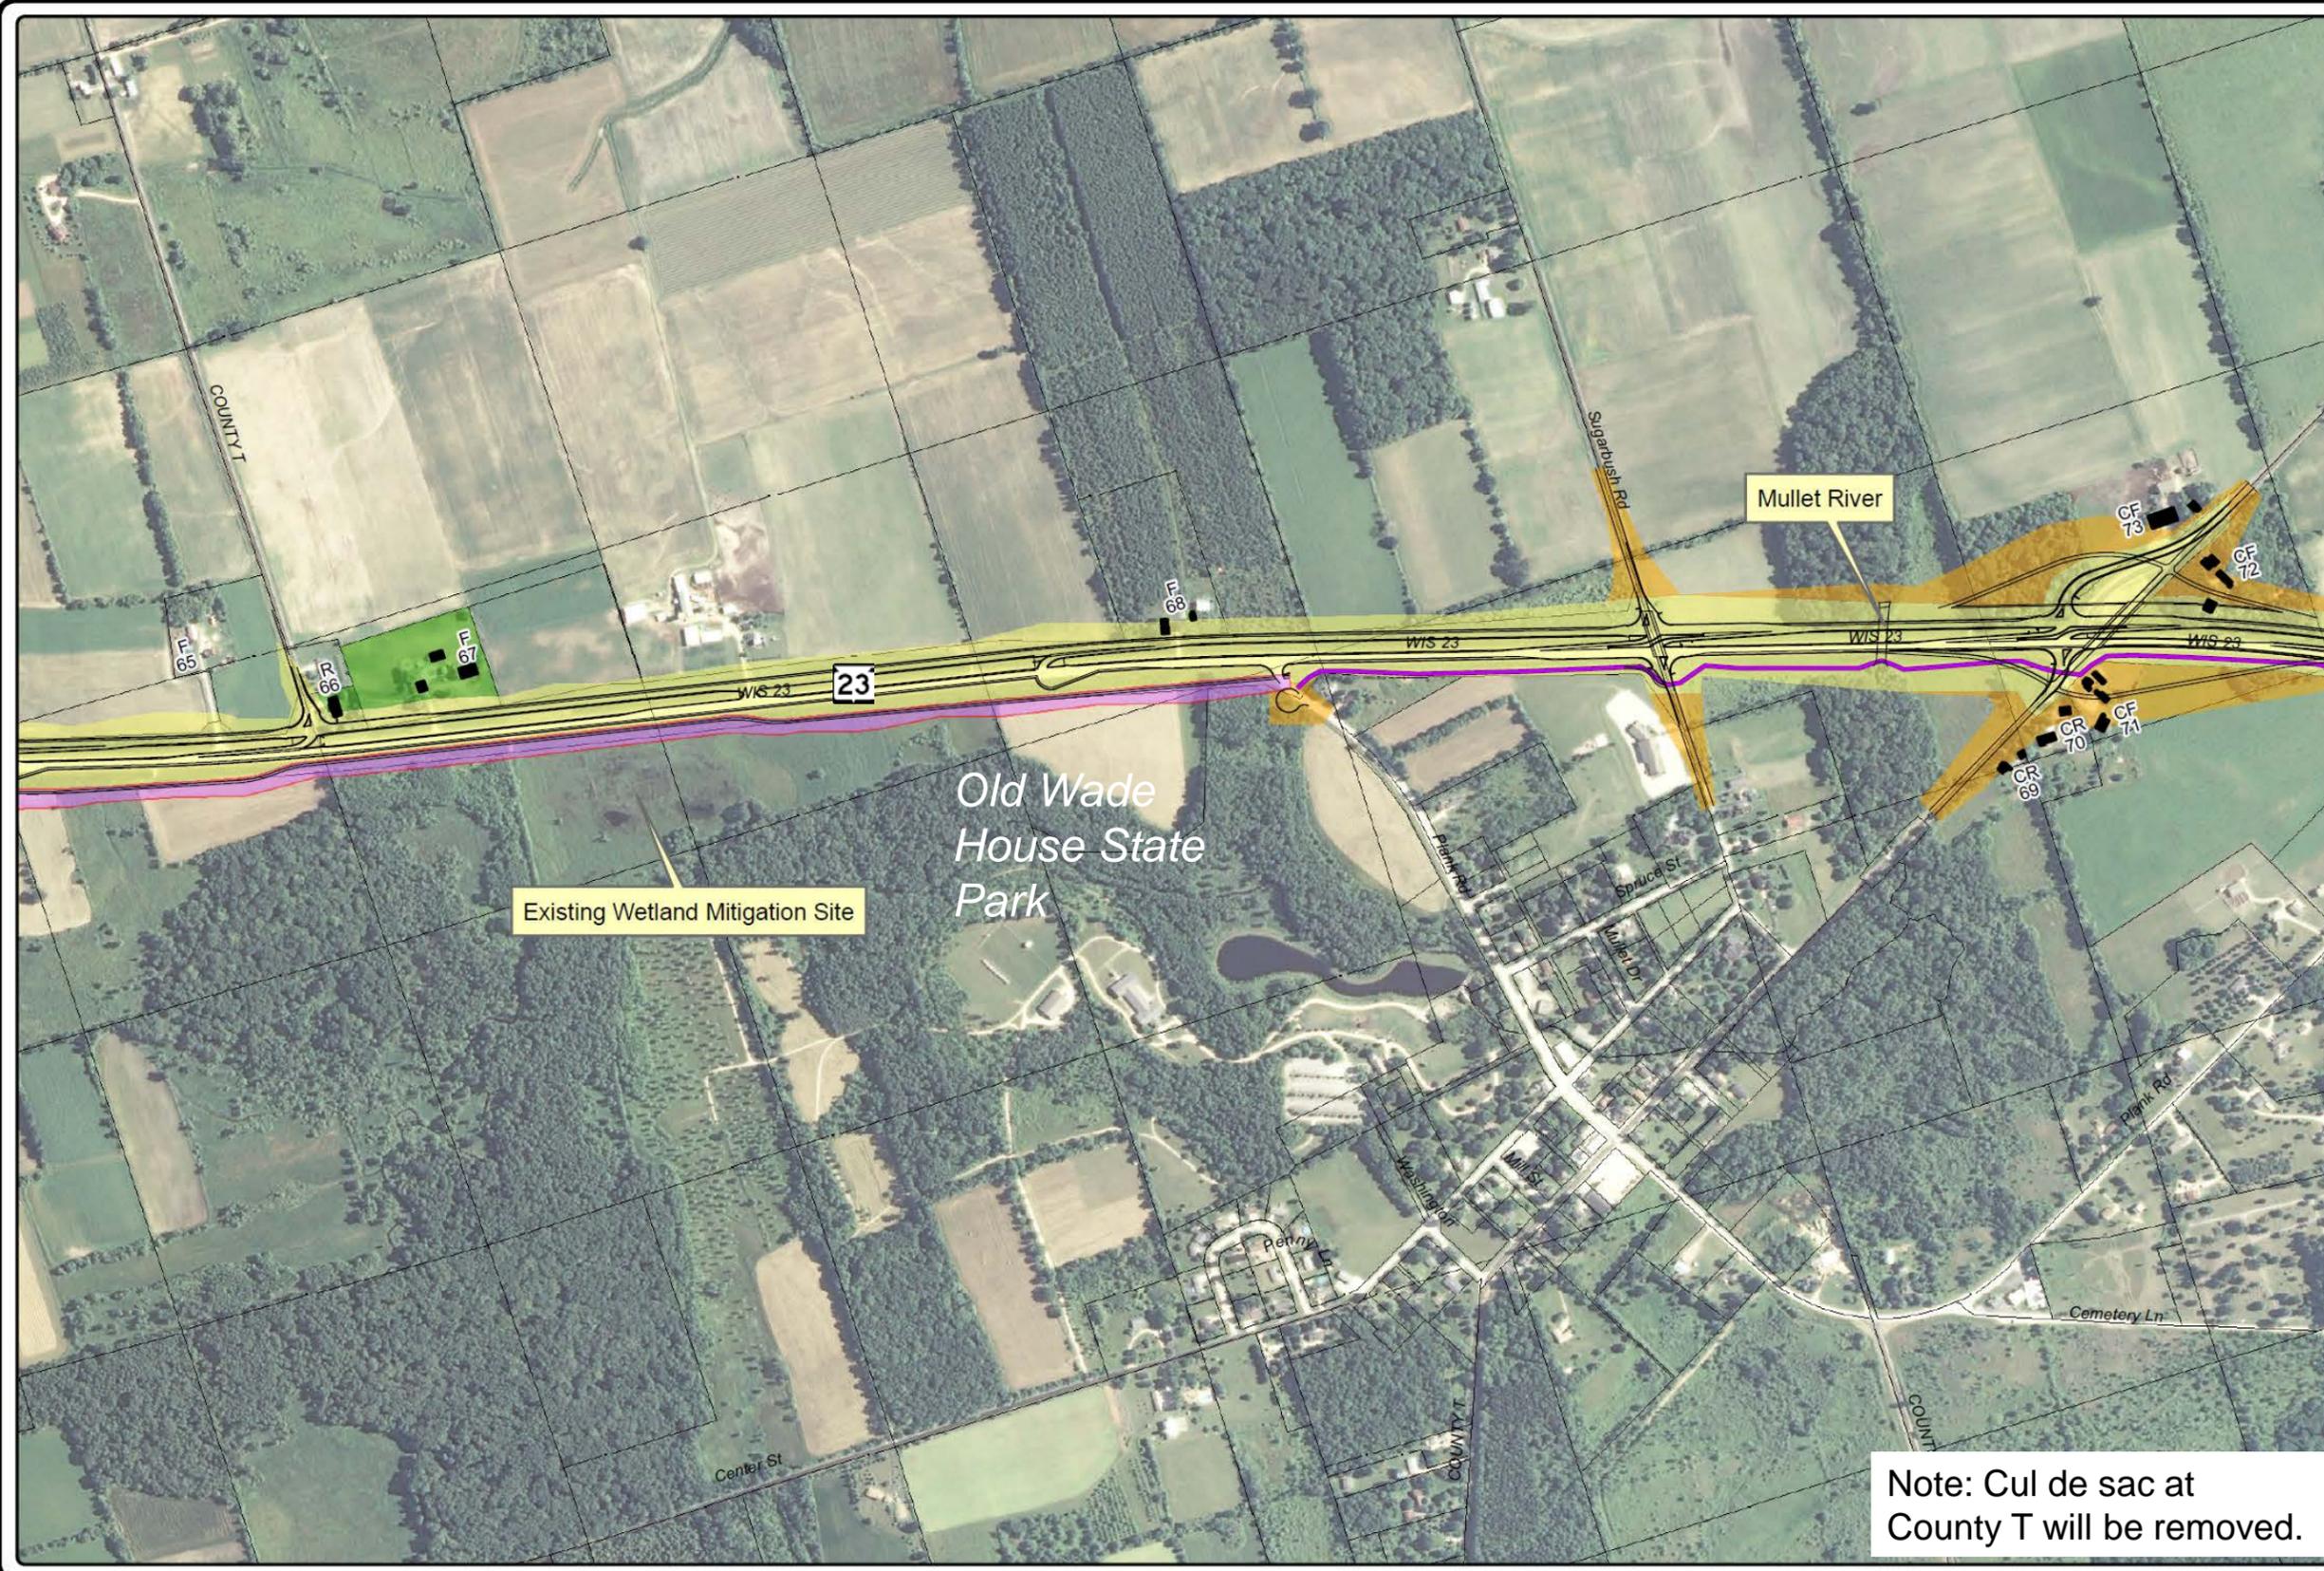

Existing Wetland Mitigation Site

Old Wade House State Park

Mullet River

Note: Cul de sac at County T will be removed.

Legend

BUILD ALTERNATIVE

- R/W Needed for Build Alternative 4-Lane Expansion
- R/W Needed for Build Alternative Interchanges/Local Road
- R/W Needed for Build Alternative Old Plank Trail
- Excess R/W Purchased
- Existing Old Plank Trail

R = Residential Relocation
 B = Business Relocation
 F = Farm Relocation
 OB = Outbuilding

CORRIDOR PRESERVATION ALTERNATIVE

- Preservation of R/W for Interchanges/Grade Separation/Local Road
- Preservation of R/W for Option 23-1
- Preservation of R/W for Option 23-2

CR = Residential Property within Preservation Area
 CB = Business Property within Preservation Area
 CF = Farm Property within Preservation Area
 COB = Outbuilding




PROJECT ID 1440-13/15-00
WISCONSIN STATE HIGHWAY 23
FOND DU LAC TO PLYMOUTH
WISCONSIN DEPARTMENT OF TRANSPORTATION
FOND DU LAC AND SHEBOYGAN COUNTIES, WISCONSIN



Figure 2.7-23

1089.165

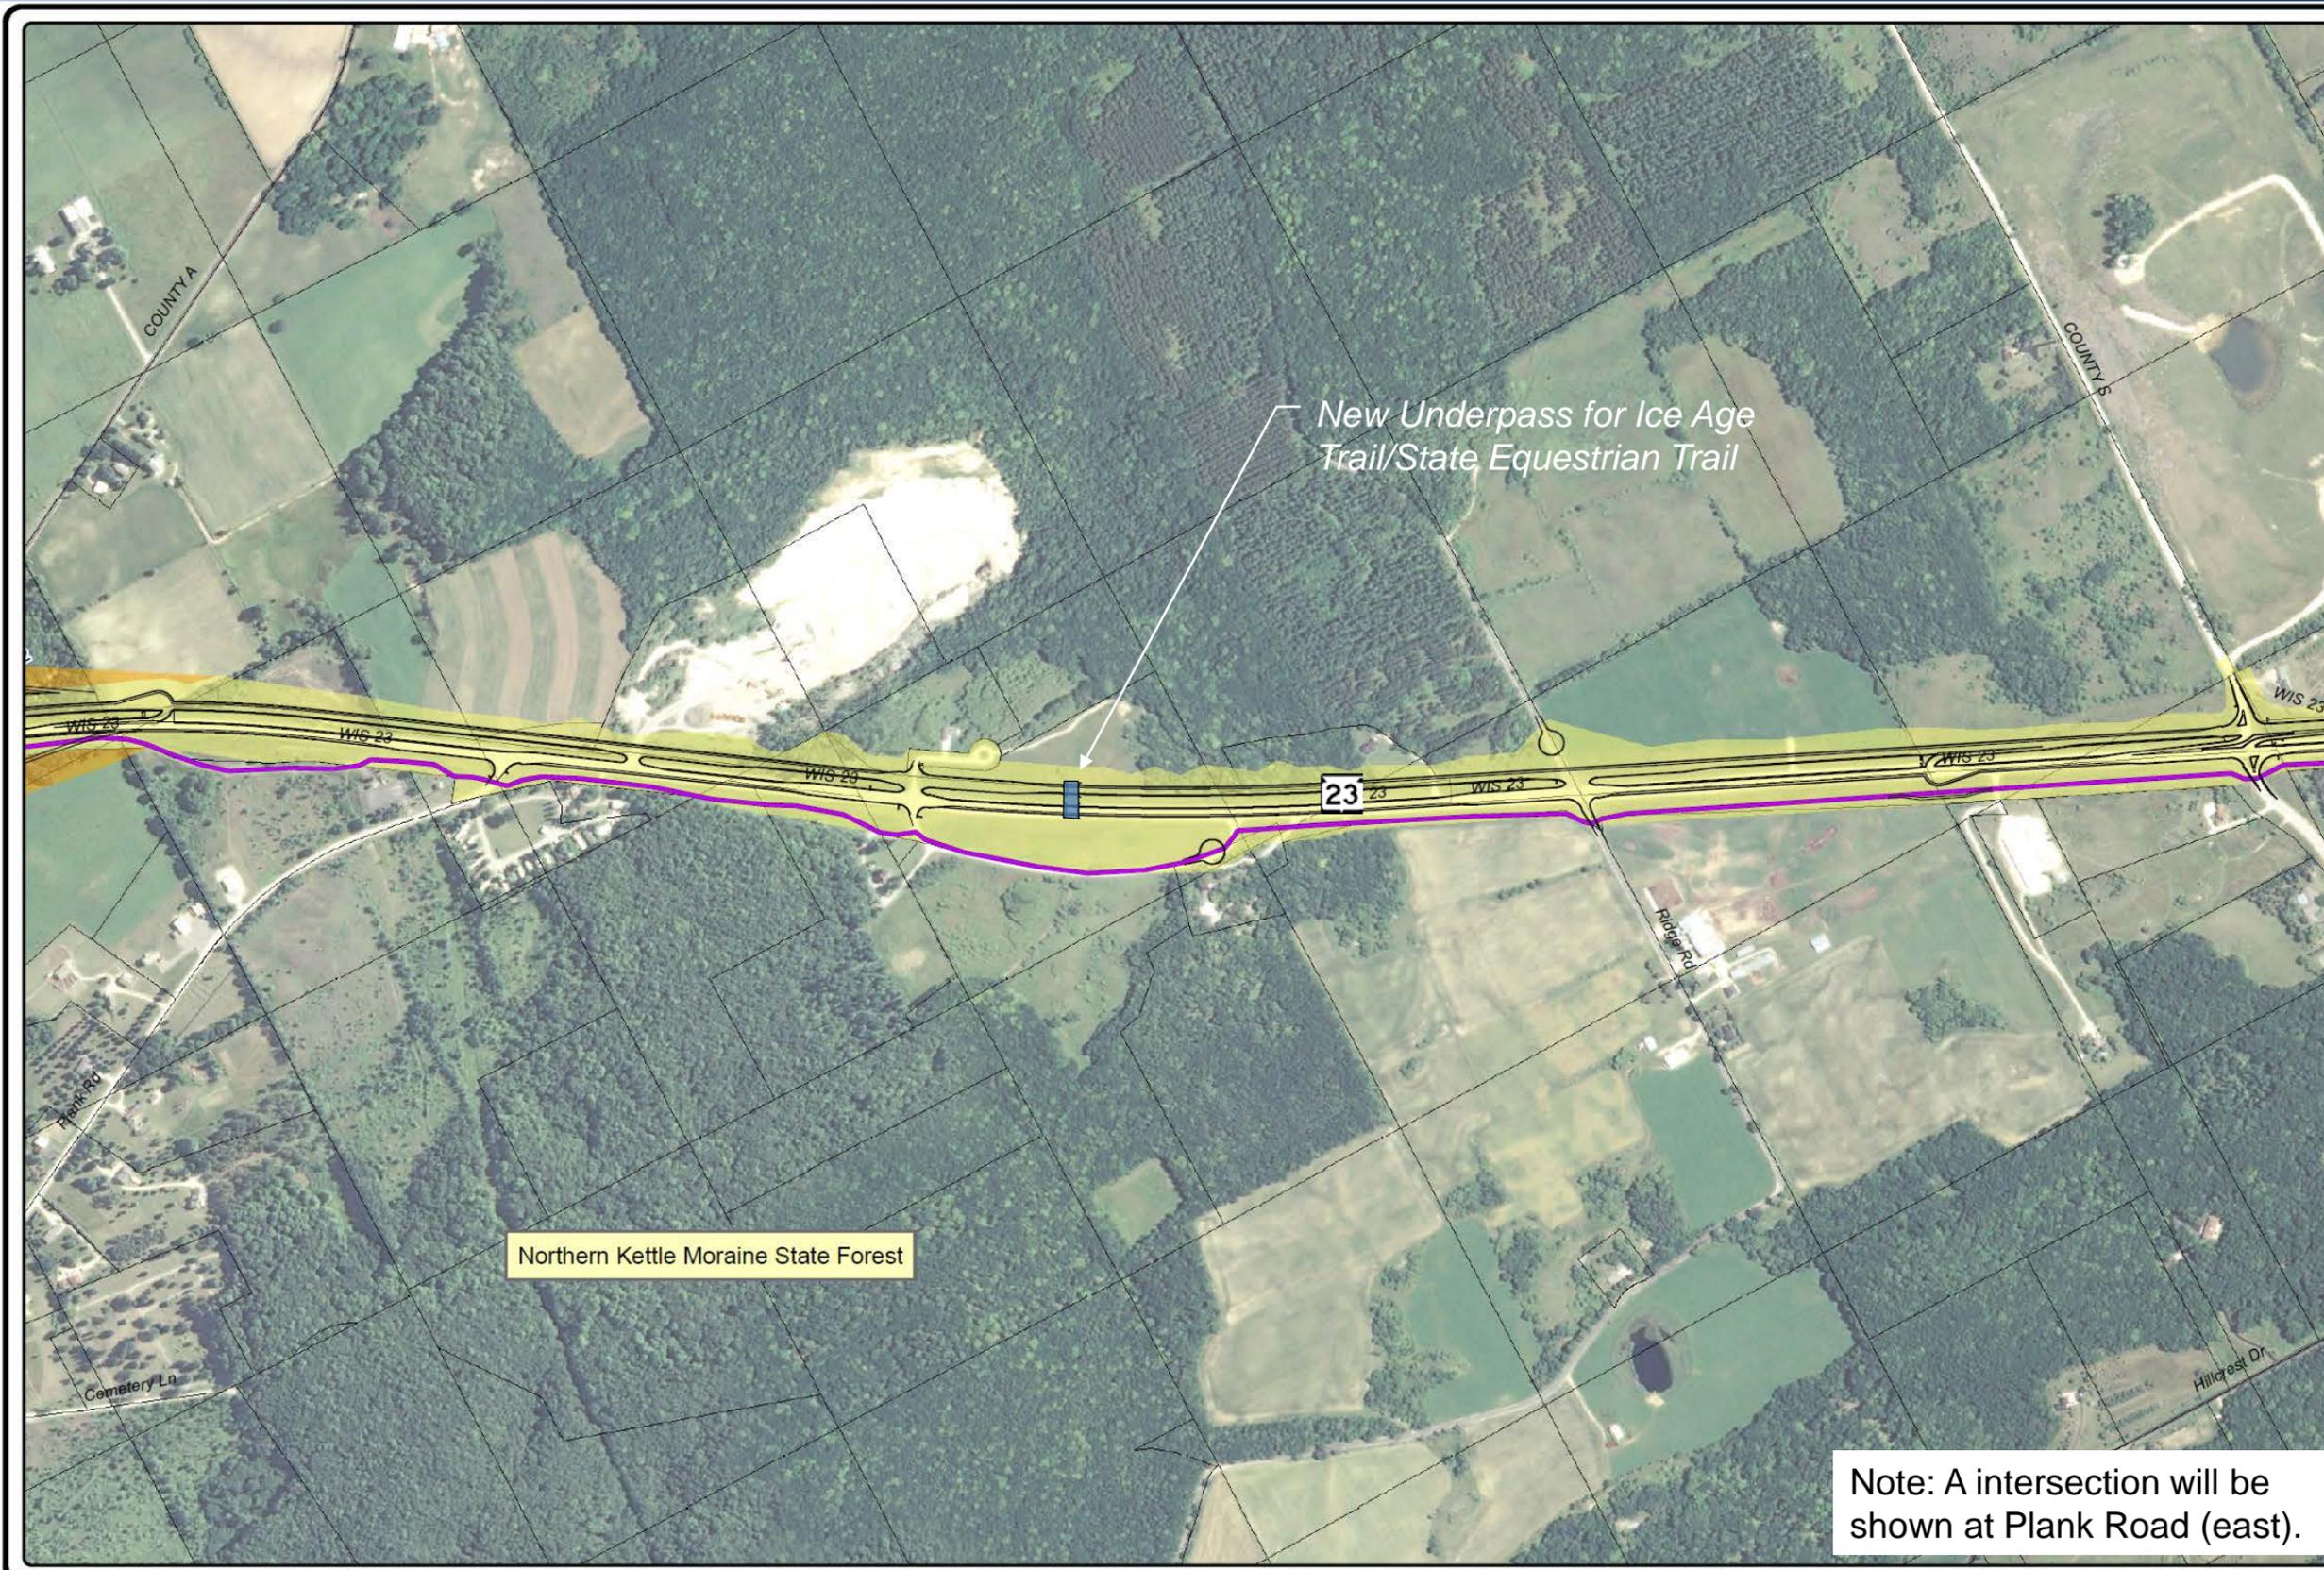

Legend

BUILD ALTERNATIVE

- R/W Needed for Build Alternative 4-Lane Expansion
- R/W Needed for Build Alternative Interchanges/Local Road
- R/W Needed for Build Alternative Old Plank Trail
- Excess R/W Purchased
- Existing Old Plank Trail

R = Residential Relocation
 B = Business Relocation
 F = Farm Relocation
 OB = Outbuilding

CORRIDOR PRESERVATION ALTERNATIVE

- Preservation of R/W for Interchanges/Grade Separation/Local Road
- Preservation of R/W for Option 23-1
- Preservation of R/W for Option 23-2

CR = Residential Property within Preservation Area
 CB = Business Property within Preservation Area
 CF = Farm Property within Preservation Area
 COB = Outbuilding



PROJECT ID 1440-13/15-00
WISCONSIN STATE HIGHWAY 23
FOND DU LAC TO PLYMOUTH
WISCONSIN DEPARTMENT OF TRANSPORTATION
FOND DU LAC AND SHEBOYGAN COUNTIES, WISCONSIN


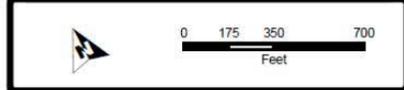


Figure 2.7-24

Note: A intersection will be shown at Plank Road (east).

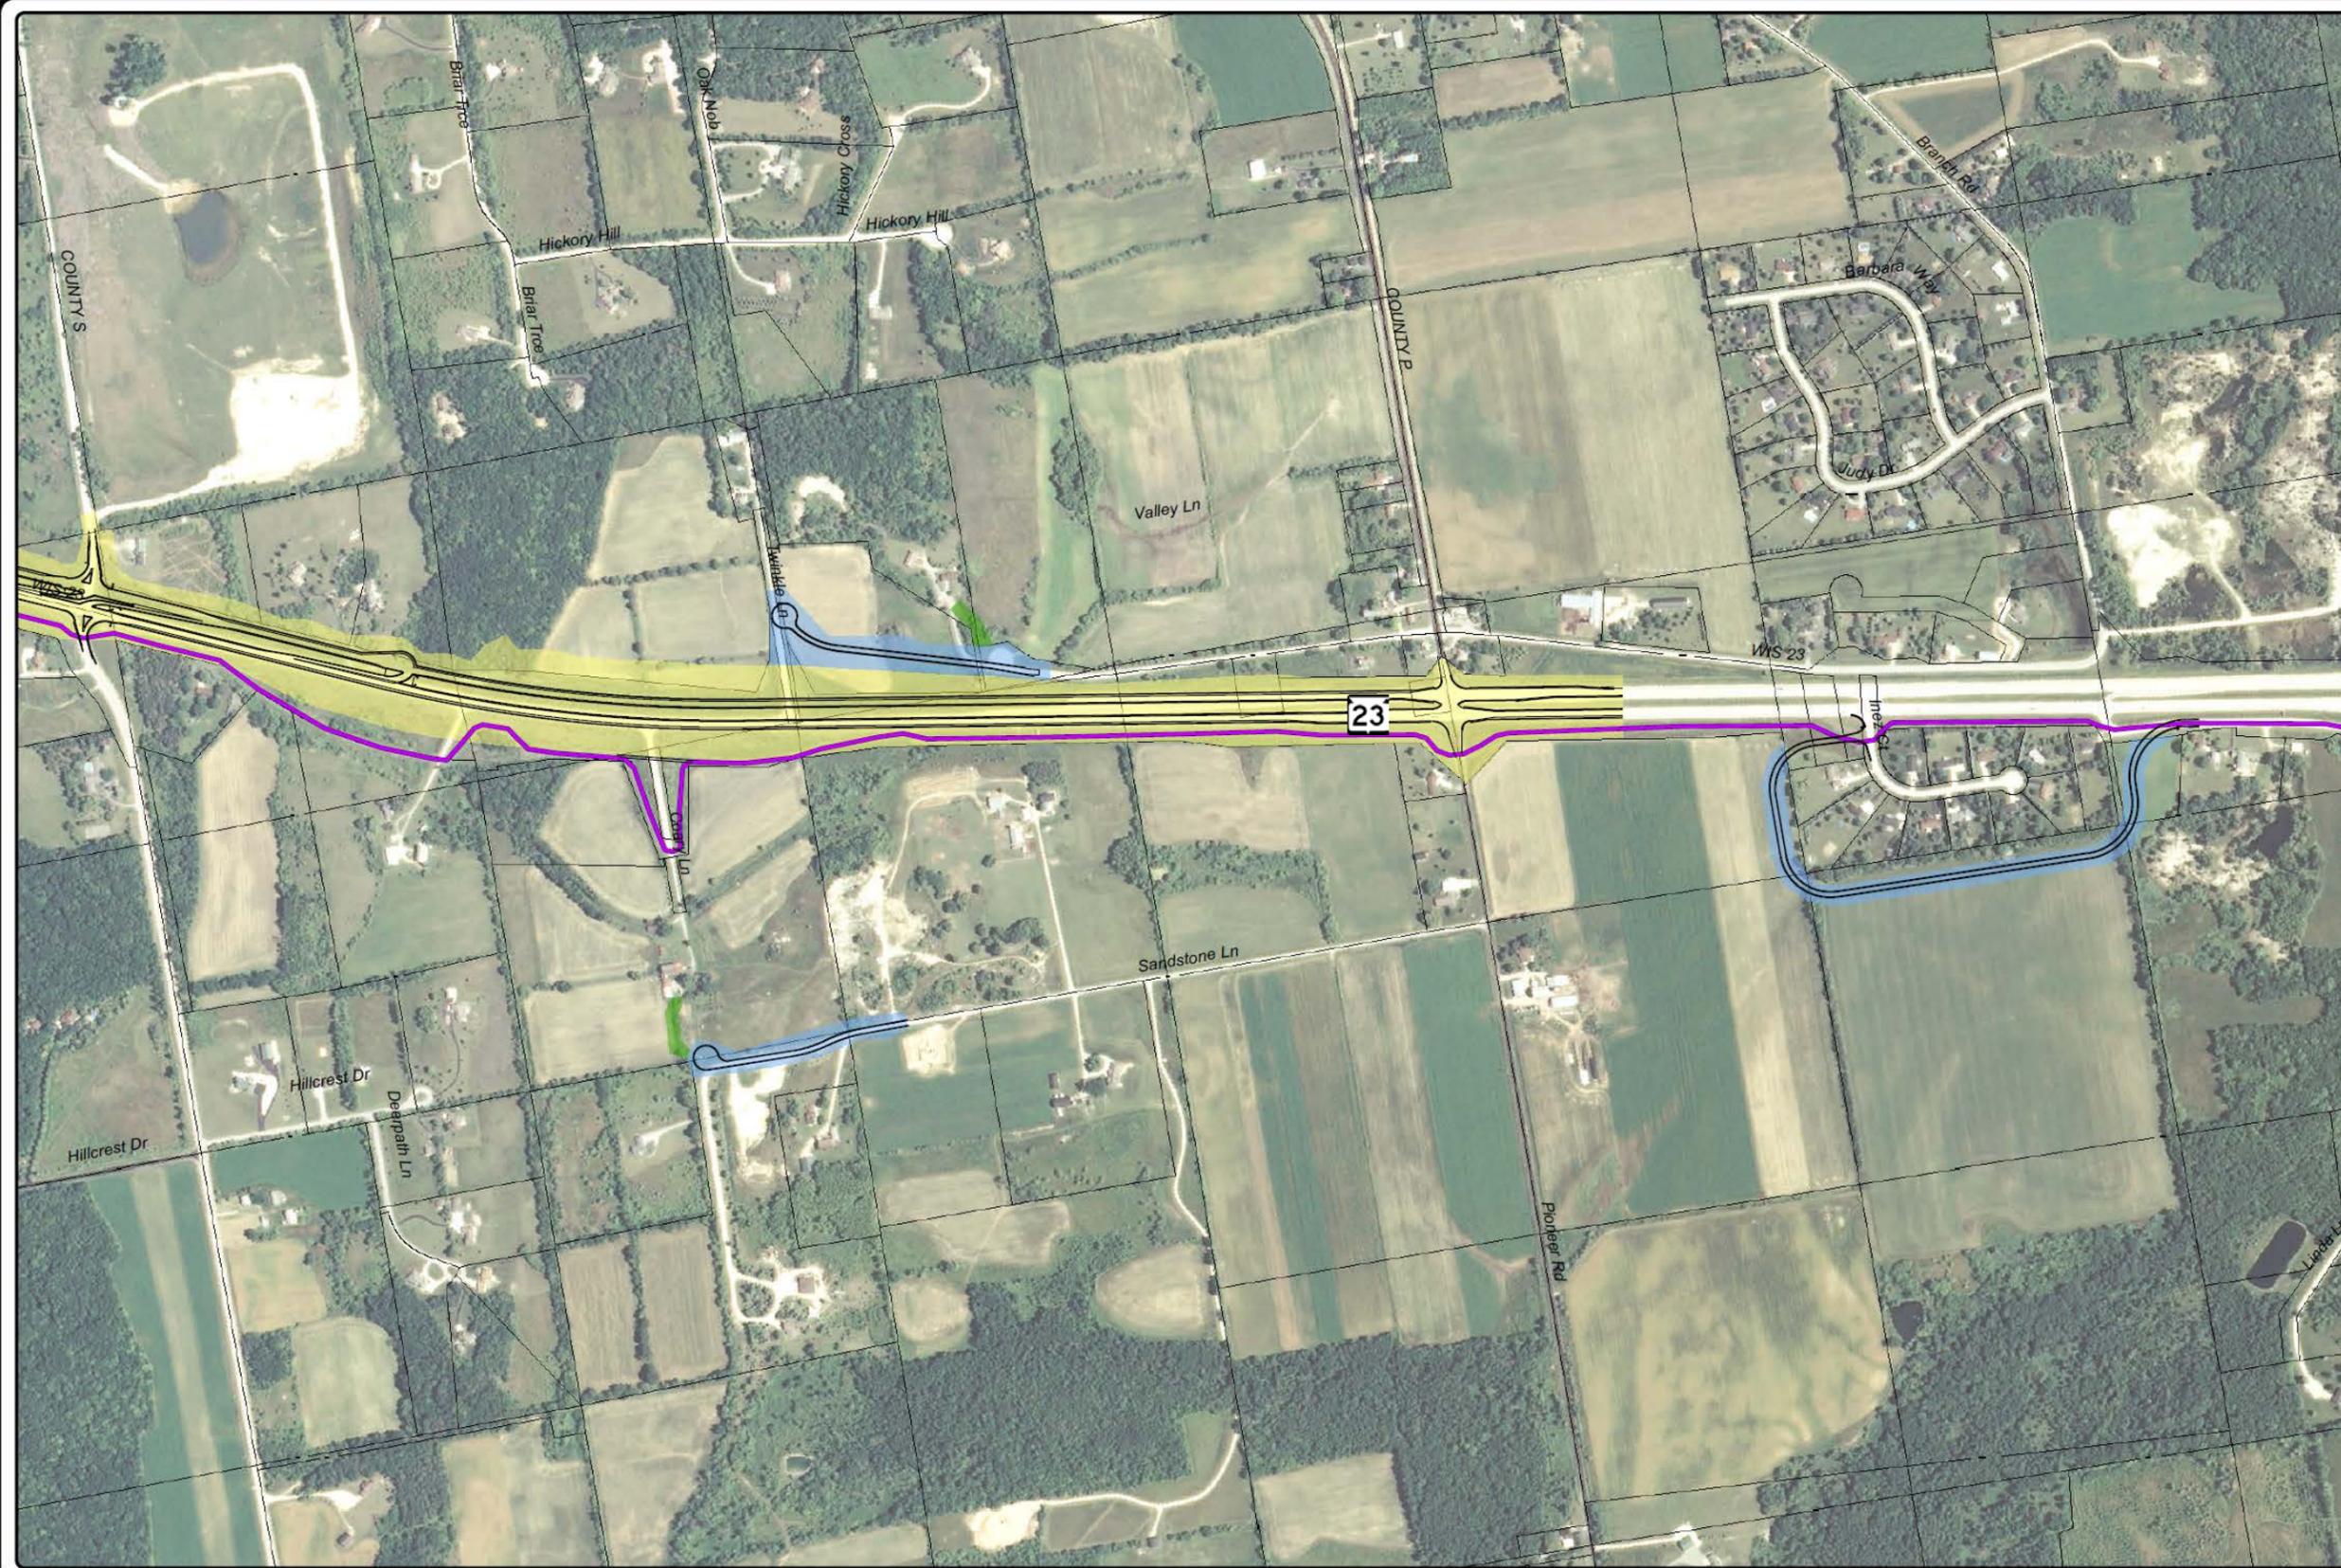

Legend

BUILD ALTERNATIVE

- R/W Needed for Build Alternative 4-Lane Expansion
- R/W Needed for Build Alternative Interchanges/Local Road
- R/W Needed for Build Alternative Old Plank Trail
- Excess R/W Purchased
- Existing Old Plank Trail

R = Residential Relocation
 B = Business Relocation
 F = Farm Relocation
 OB = Outbuilding

CORRIDOR PRESERVATION ALTERNATIVE

- Preservation of R/W for Interchanges/Grade Separation/Local Road
- Preservation of R/W for Option 23-1
- Preservation of R/W for Option 23-2

CR = Residential Property within Preservation Area
 CB = Business Property within Preservation Area
 CF = Farm Property within Preservation Area
 COB = Outbuilding



PROJECT ID 1440-13/15-00
WISCONSIN STATE HIGHWAY 23
FOND DU LAC TO PLYMOUTH
 WISCONSIN DEPARTMENT OF TRANSPORTATION
FOND DU LAC AND SHEBOYGAN COUNTIES, WISCONSIN



Figure 2.7-25

1089.165