


WIS 241 (27th Street)  
W. Drexel Avenue to College Avenue

## STAGE 1B CONSTRUCTION

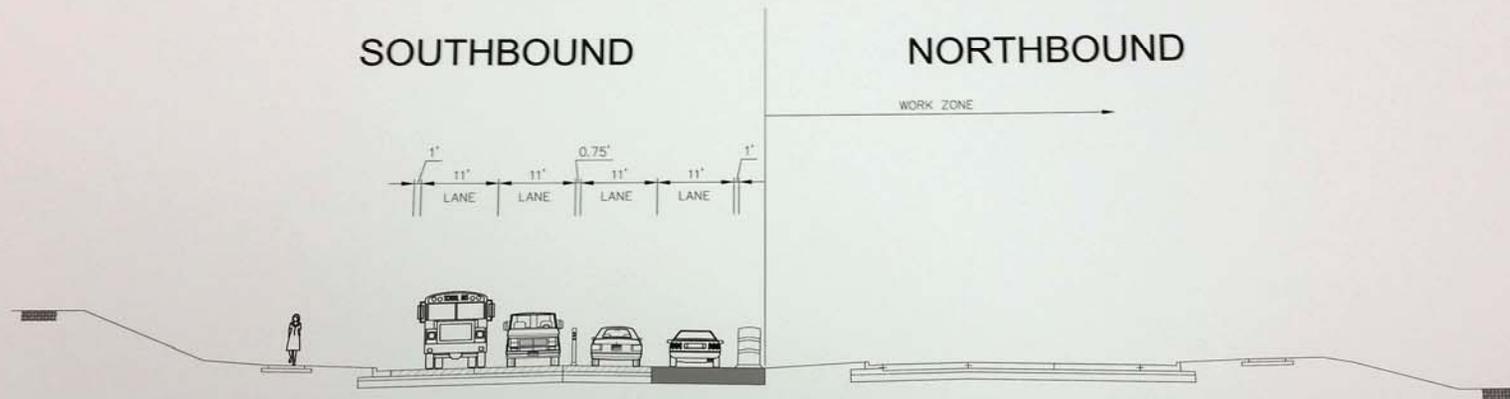

- Construct Northbound lanes
- Temporary widening along Southbound
- 2 lanes of traffic in both directions