


WIS 241 (27th Street)
W. Drexel Avenue to College Avenue

STAGE 3 CONSTRUCTION

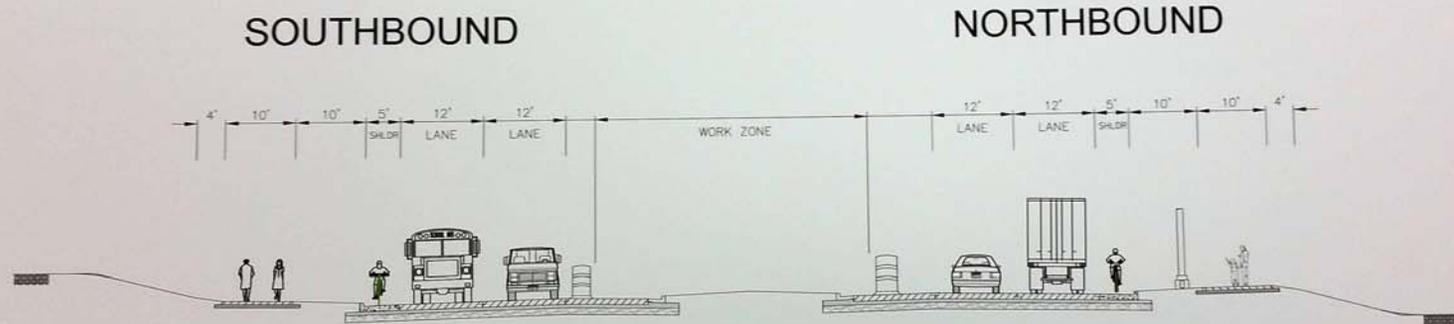

- Construct medians
- 2 lanes of traffic in both directions