


WIS 241 (27th Street)
W. Drexel Avenue to College Avenue



PROPOSED TYPICAL SECTION

DREXEL AVENUE TO MINNESOTA AVENUE

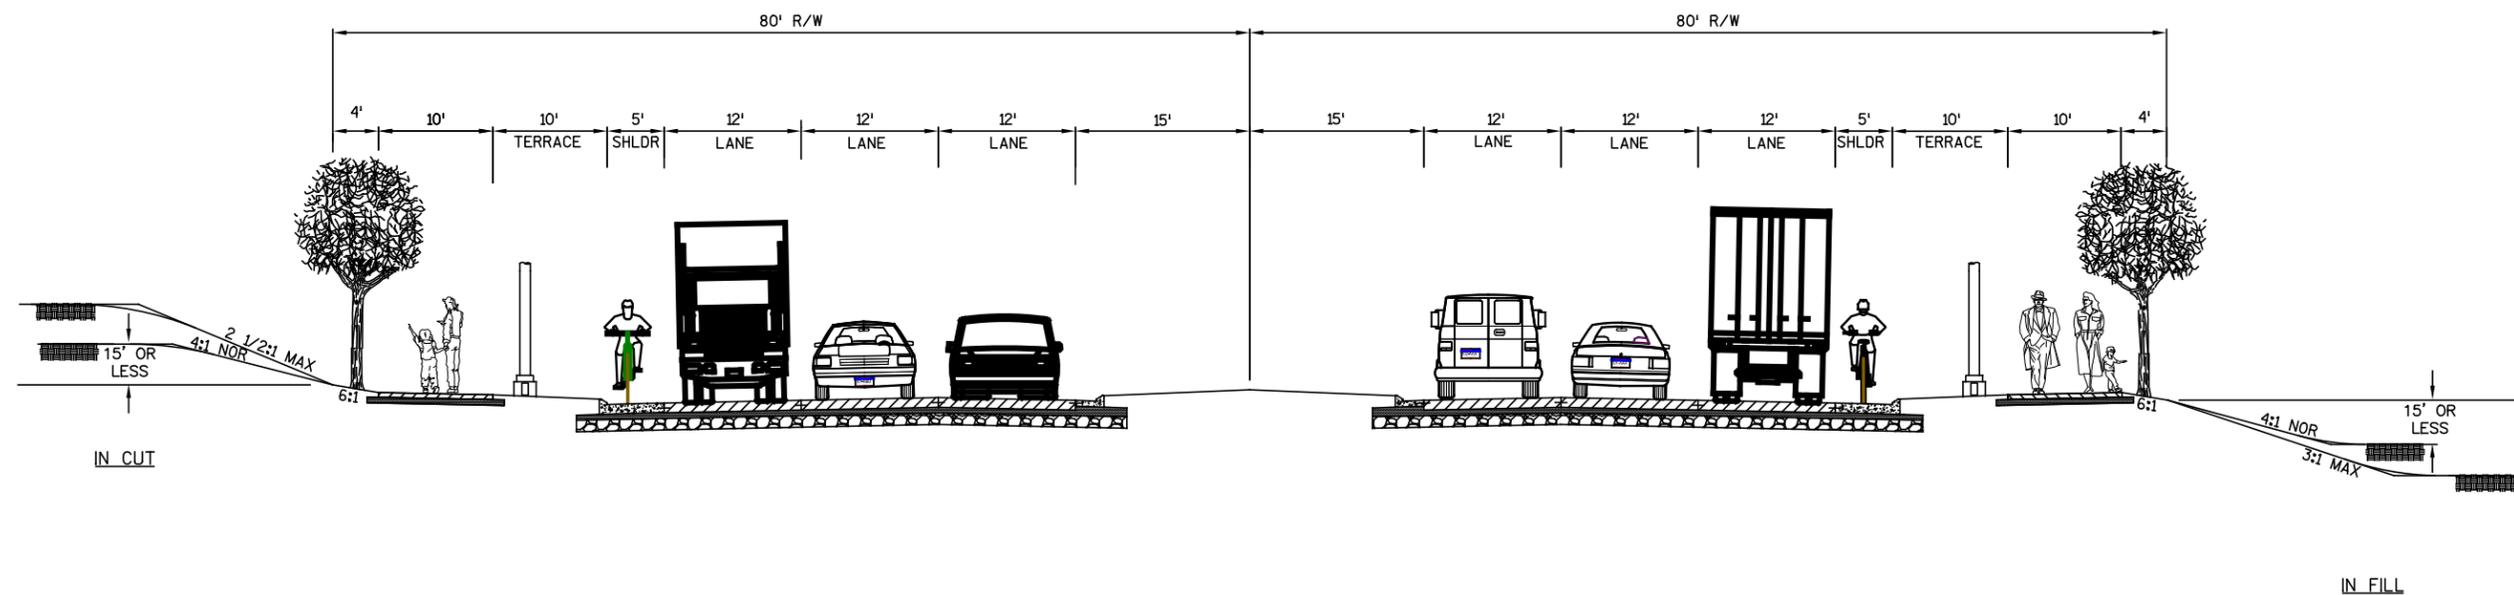

- 3-12' lanes in each direction
- 5' shoulder on right hand side
- 50' median
- Trees outside of the multi-use path