


**US 10/WIS 441 MAINLINE - EXISTING TYPICAL SECTION**  
EASTBOUND AND WESTBOUND LANES

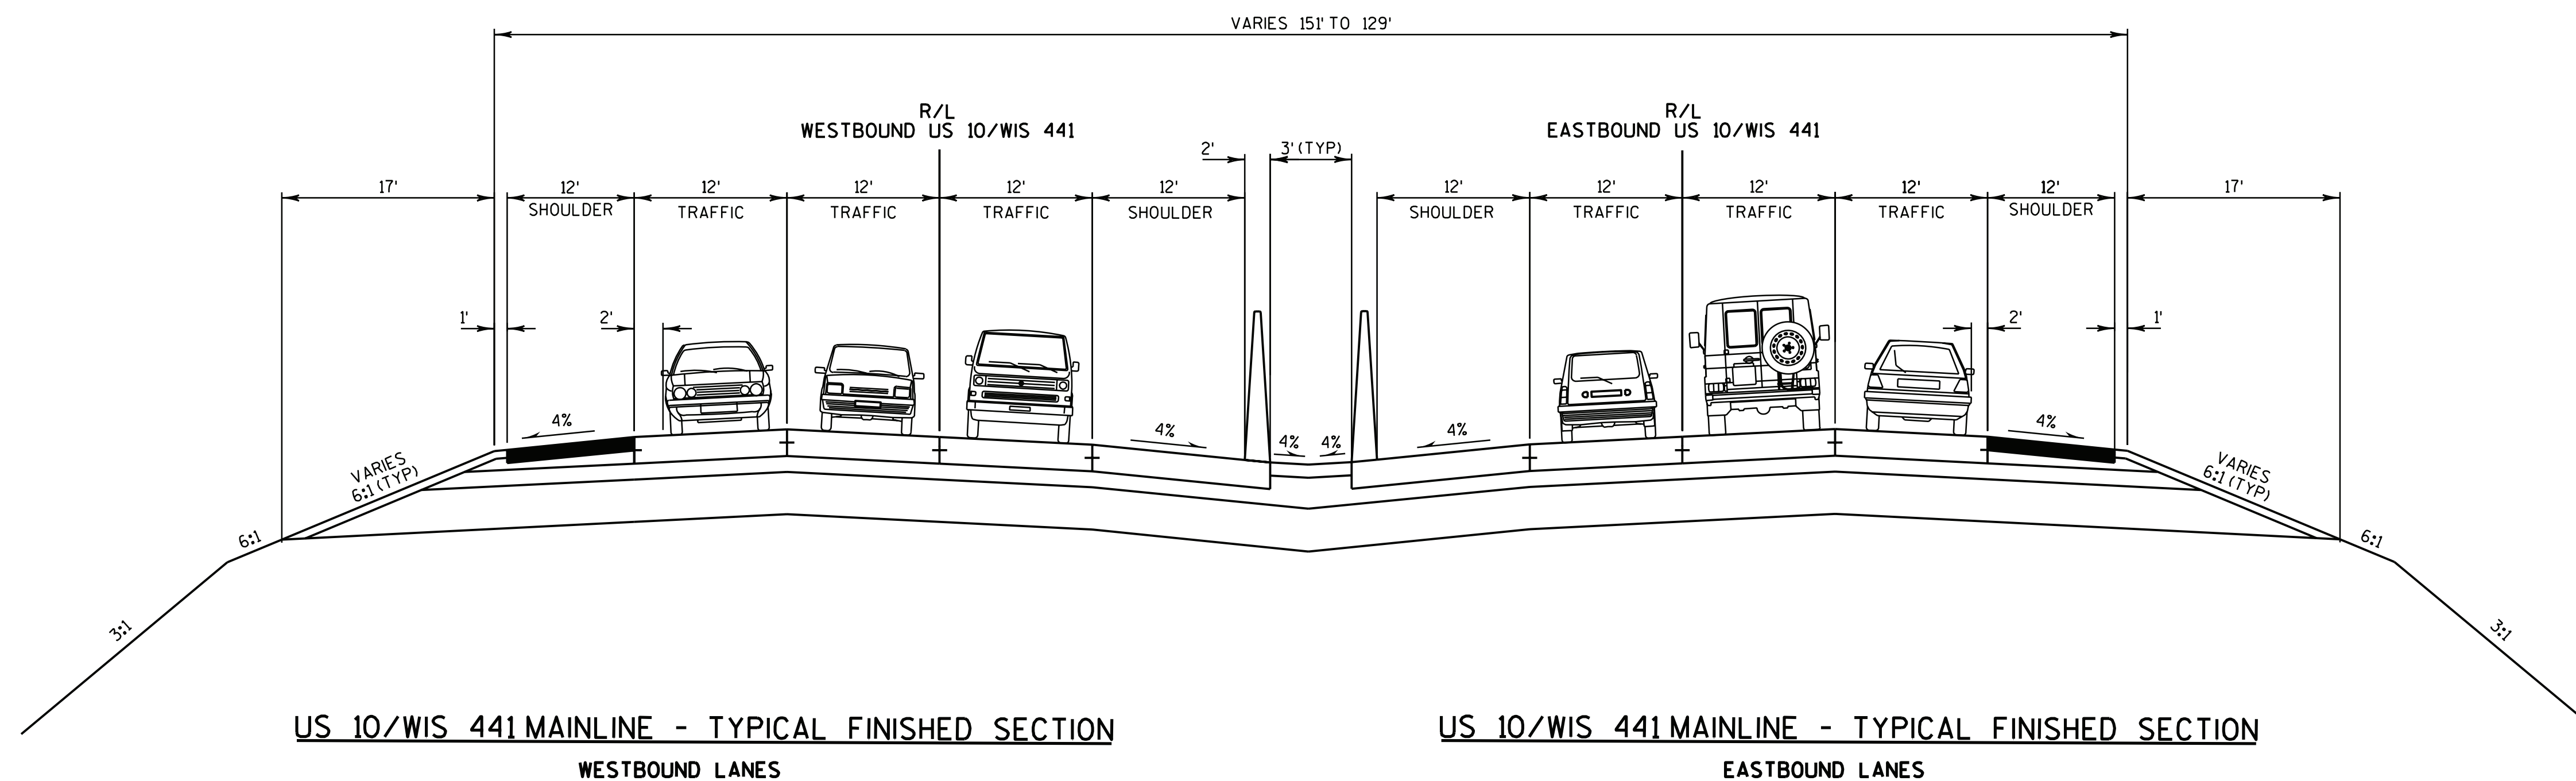

**US 10/WIS 441 MAINLINE - TYPICAL FINISHED SECTION**  
WESTBOUND LANES

**US 10/WIS 441 MAINLINE - TYPICAL FINISHED SECTION**  
EASTBOUND LANES

## US 10/WIS 441 Existing and Finished Typical Sections – Mainline

WIS 441 Project | Calumet, Outagamie and Winnebago Counties, Wisconsin

2014-05-06

