

2



- Concrete pavement removal and replacement
- Pedestrian ramp improvements
- Storm sewer maintenance
- Roadway – Asphalt mill and overlay



WISDOT/CADDS SHEET 4

2



- Concrete pavement removal and replacement
- Pedestrian ramp improvements
- Storm sewer maintenance
- Roadway – Asphalt mill and overlay


50 E
WISDOT/CADD SHEET 4

PROSPECT CIRCLE

2

2

Operational Improvements Performed by Others

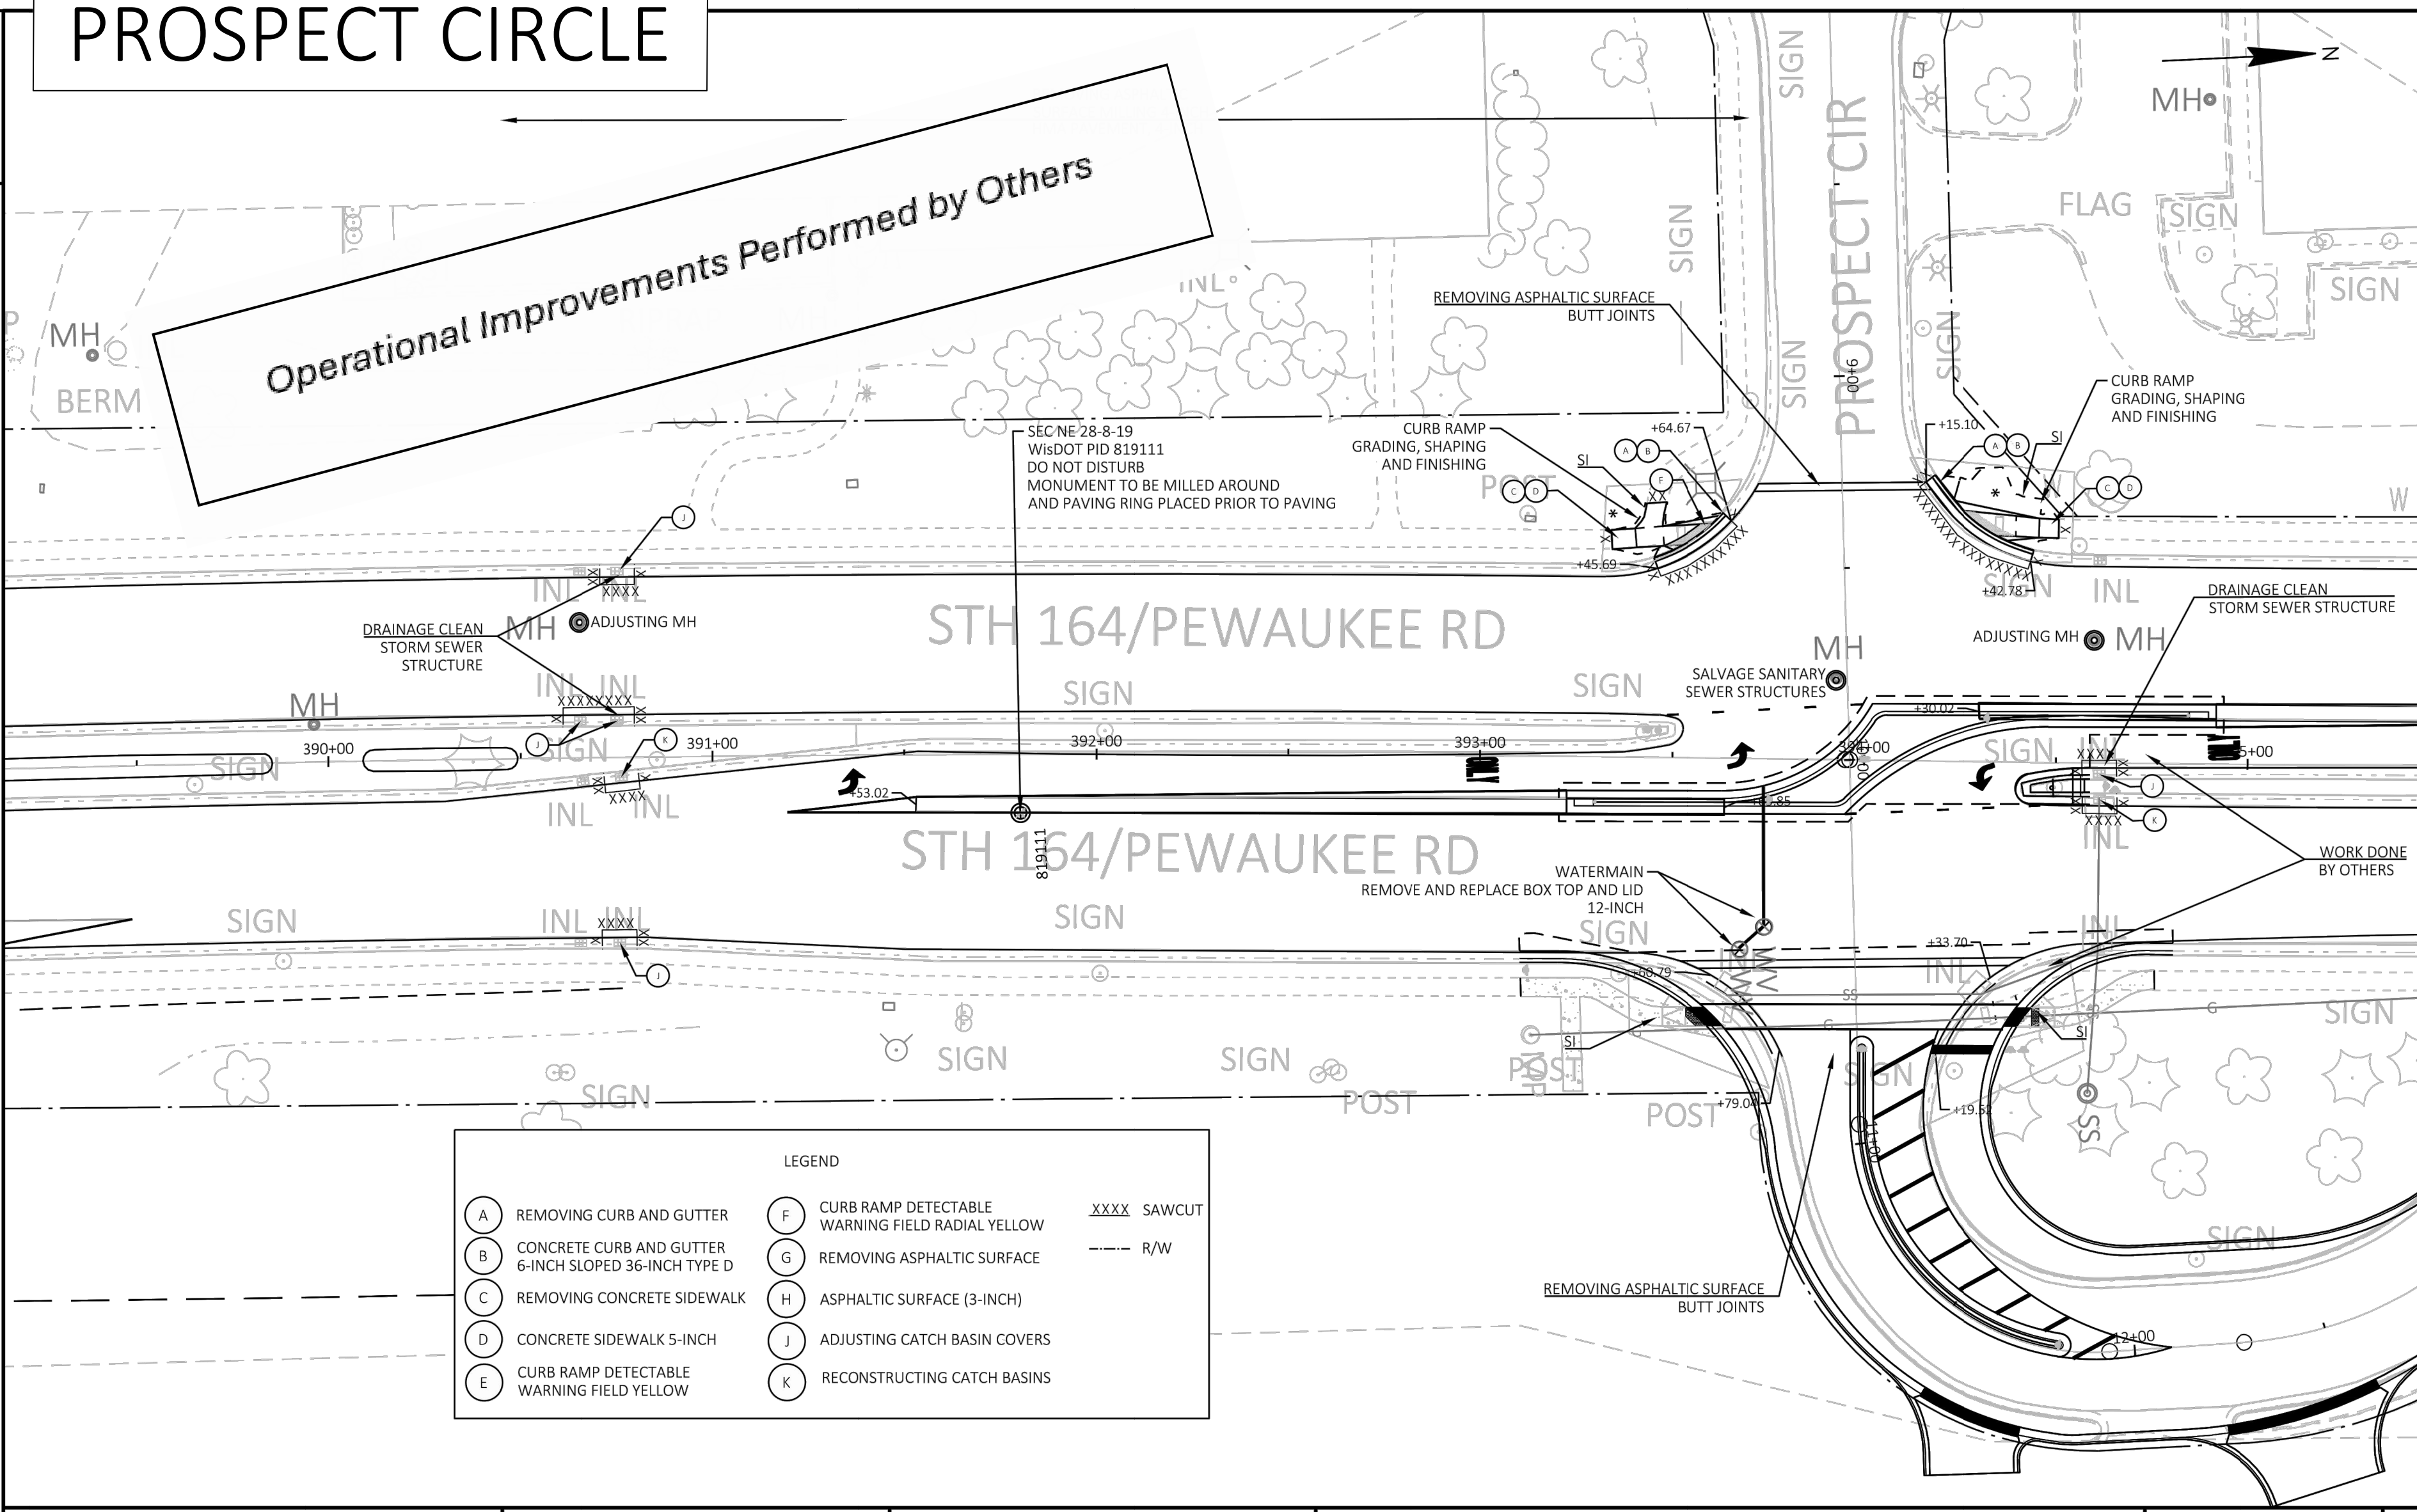


LEGEND		
(A) REMOVING CURB AND GUTTER	(F) CURB RAMP DETECTABLE WARNING FIELD RADIAL YELLOW	XXXX SAWCUT
(B) CONCRETE CURB AND GUTTER 6-INCH SLOPED 36-INCH TYPE D	(G) REMOVING ASPHALTIC SURFACE	--- R/W
(C) REMOVING CONCRETE SIDEWALK	(H) ASPHALTIC SURFACE (3-INCH)	
(D) CONCRETE SIDEWALK 5-INCH	(J) ADJUSTING CATCH BASIN COVERS	
(E) CURB RAMP DETECTABLE WARNING FIELD YELLOW	(K) RECONSTRUCTING CATCH BASINS	

SILVERSPRING ROAD

2

2

LEGEND		
(A) REMOVING CURB AND GUTTER	(F) CURB RAMP DETECTABLE WARNING FIELD RADIAL YELLOW	XXXX SAWCUT
(B) CONCRETE CURB AND GUTTER 6-INCH SLOPED 36-INCH TYPE D	(G) REMOVING ASPHALTIC SURFACE	--- R/W
(C) REMOVING CONCRETE SIDEWALK	(H) ASPHALTIC SURFACE (3-INCH)	
(D) CONCRETE SIDEWALK 5-INCH	(J) ADJUSTING CATCH BASIN COVERS	
(E) CURB RAMP DETECTABLE WARNING FIELD YELLOW	(K) RECONSTRUCTING CATCH BASINS	

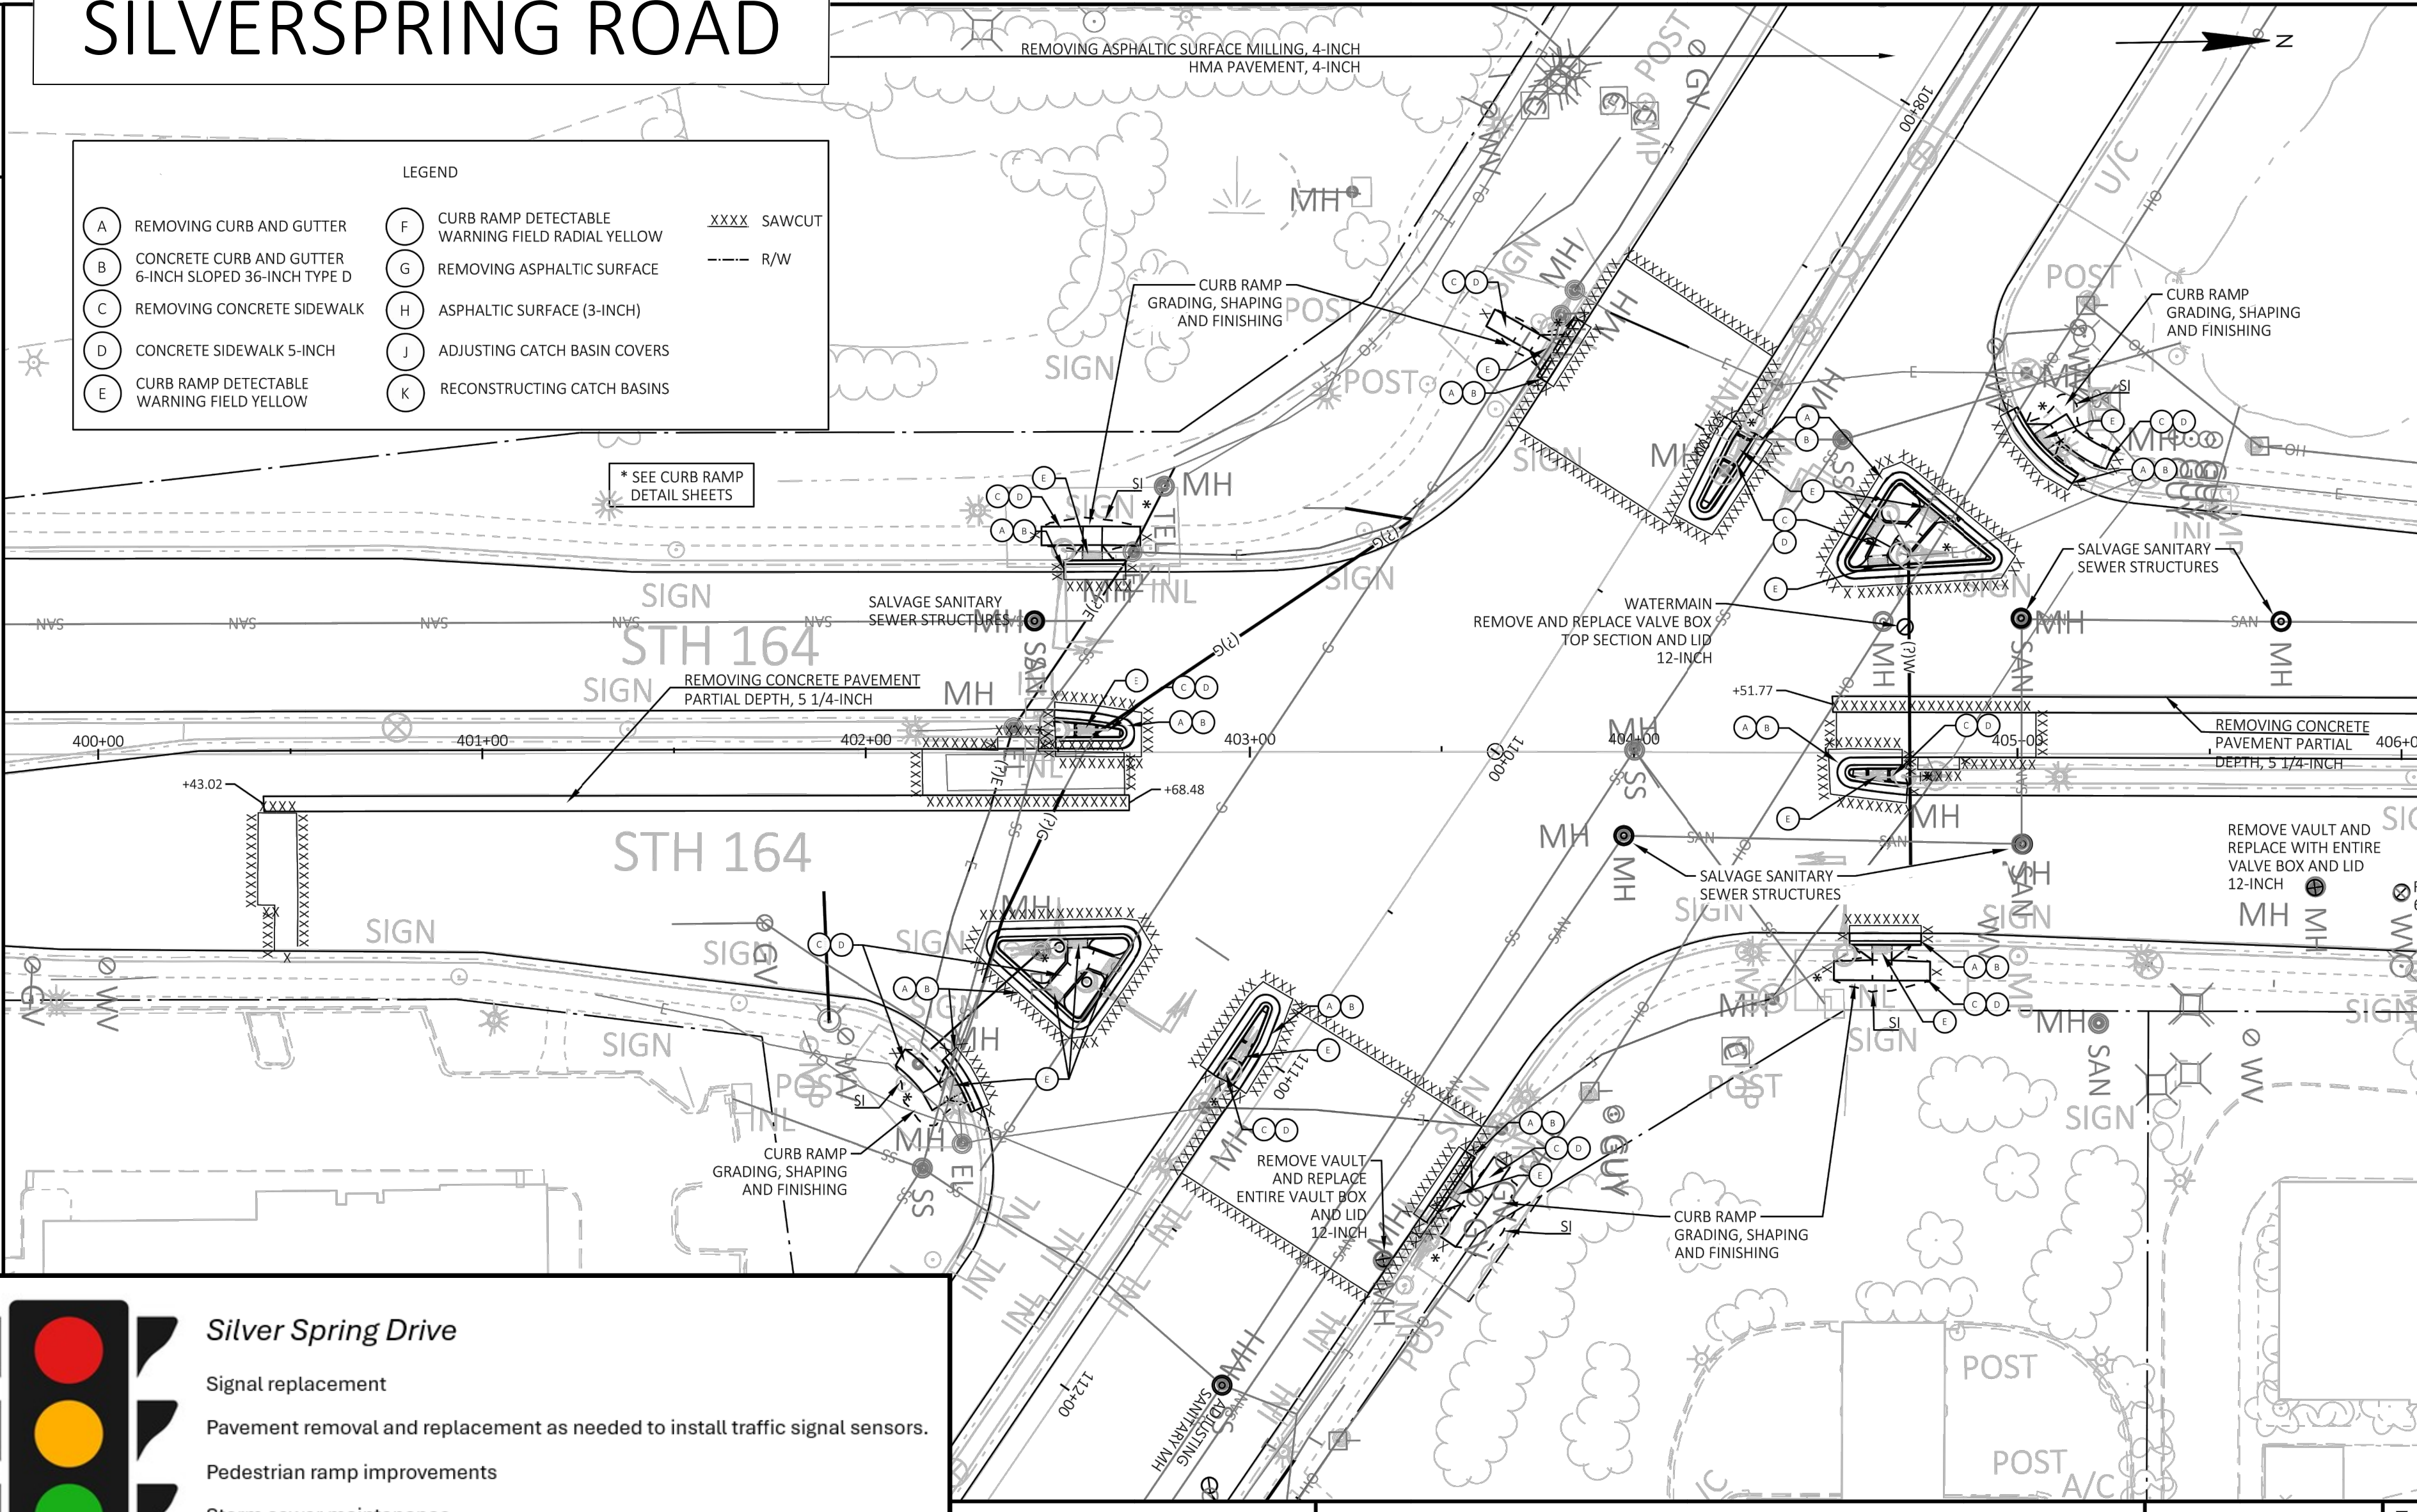

Silver Spring Drive

Signal replacement

Pavement removal and replacement as needed to install traffic signal sensors.

Pedestrian ramp improvements

Storm sewer maintenance

Roadway – Asphalt mill and overlay